

PART OF THE SE.1/4, OF THE NE.1/4, OF SEC. 27, T.6N., R.1W., S.L.B. & M.

NOB HILL ADDITION

BLOCKS 40 & 41

IN OGDEN CITY

TAXING UNIT: 25


SEE PAGE 110

SCALE 1" = 50'

SEE OLYMPUS HEIGHTS SUBDIVISION,
PAGE 82

SEE PAGE 105

SEE PAGE 112

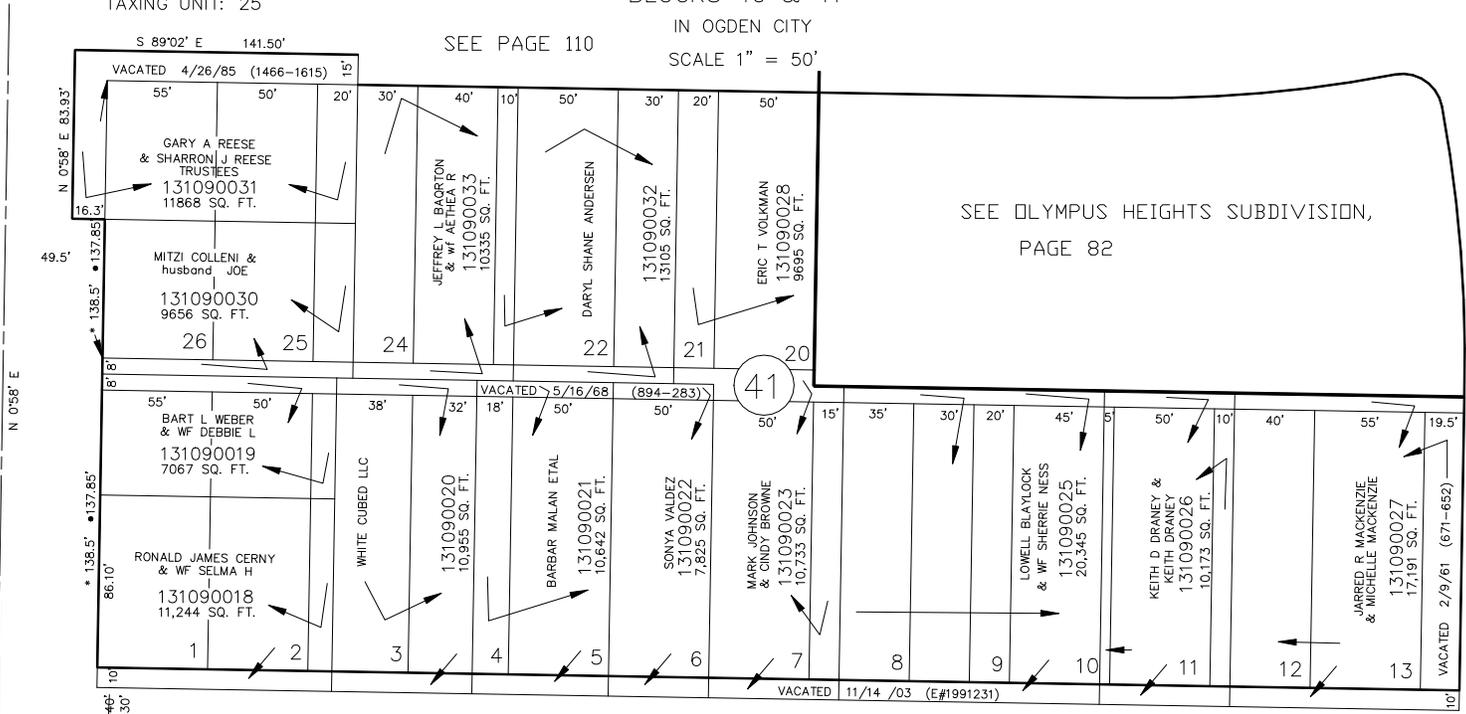


S 89°02' E

OAK STREET

PIERCE AVENUE

BUCHANAN AVENUE

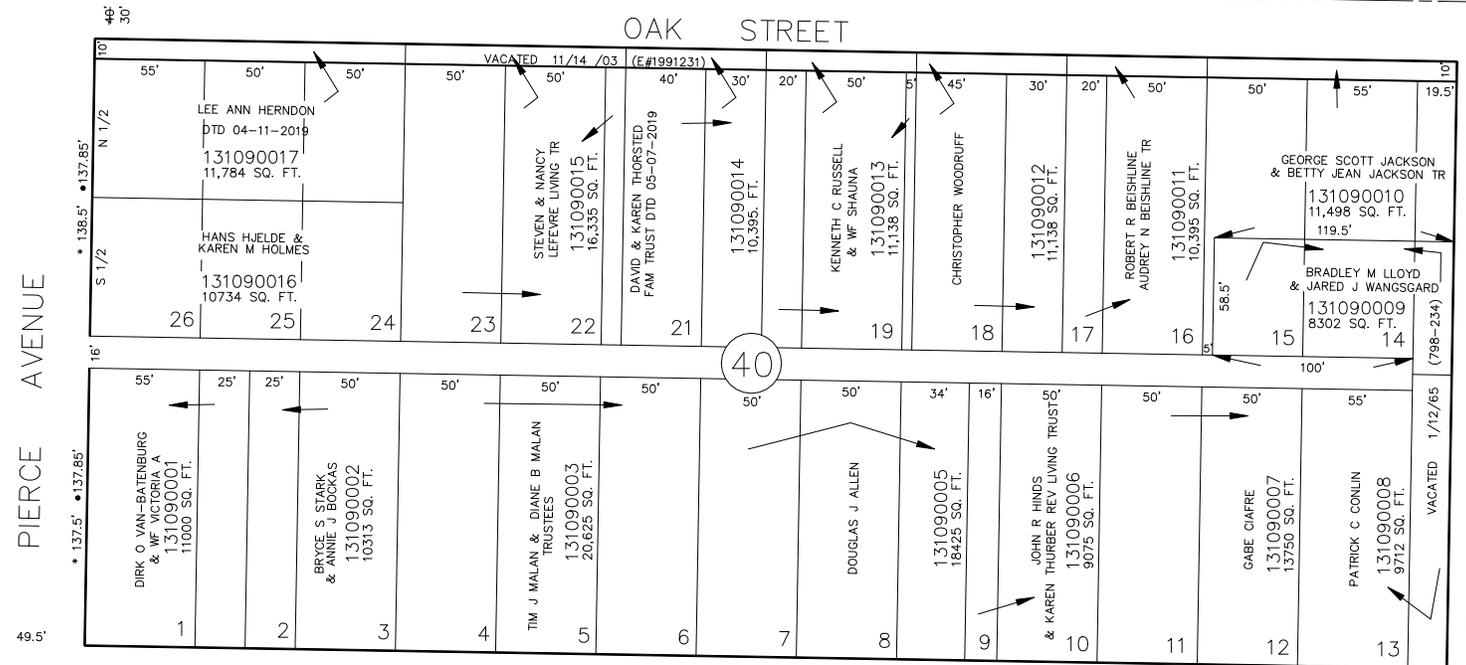

S 89°02' E

22ND STREET

FOR COMPLETE ENG DATA SEE
ORIGINAL DEDICATION PLAT IN
BOOK 1, PAGE 6 OF RECORDS.

• OGDEN CITY ENG. DEPT. PLATS
• ORIG. DED. PLAT

SEE PAGE 107