

PART OF S.E. 1/4 OF NE. 1/4 OF SEC. 27, T.6 N., R.1 W., S.L.B. & M.

112

NOB HILL ADDITION

BLOCKS 48 & 49

TAXING UNIT 25

IN OGDEN CITY

PREFIX 13-112

SCALE 1" = 50'

SEE PAGE III

21ST

STREET

SEE OLYMPUS
HEIGHTS SUBDIVISION
PAGE 83

CURVE DATA



- (1) R=40' L=13.5'
- (2) R=140' L=64.5'
- (3) R=70' L=48.2'

NOTE:



- ORIG. DED. PLAT
- OGDEN CITY
- ENG. DEPT. PLATS

SEE PAGE 109

AVENUE

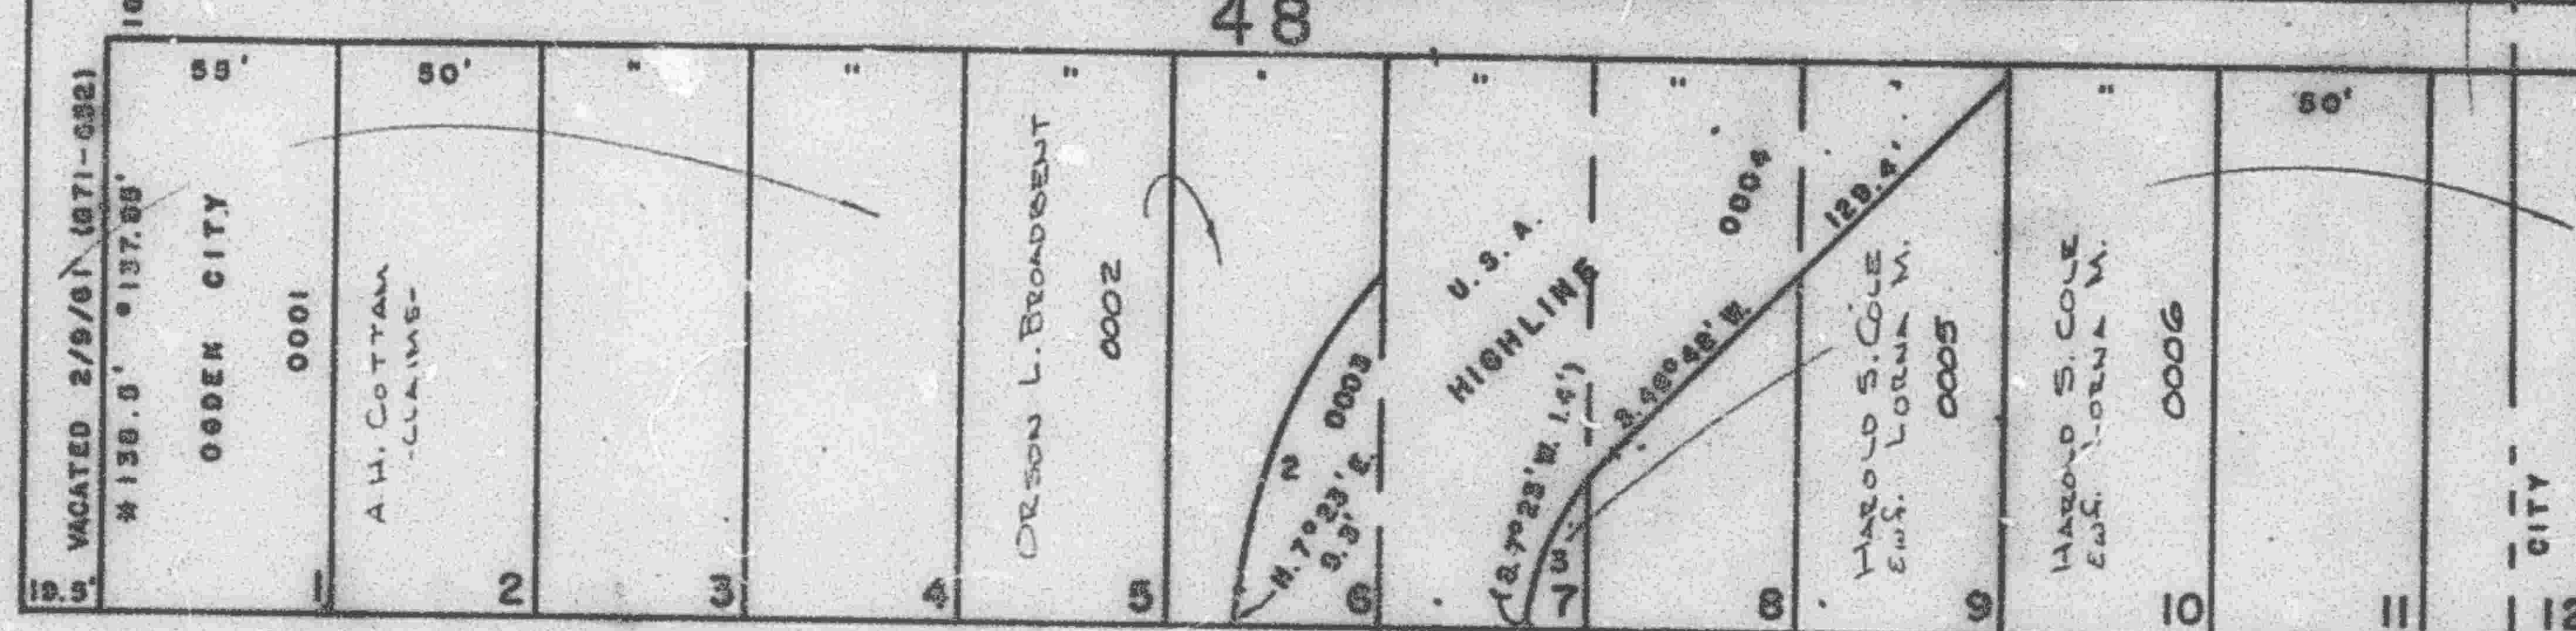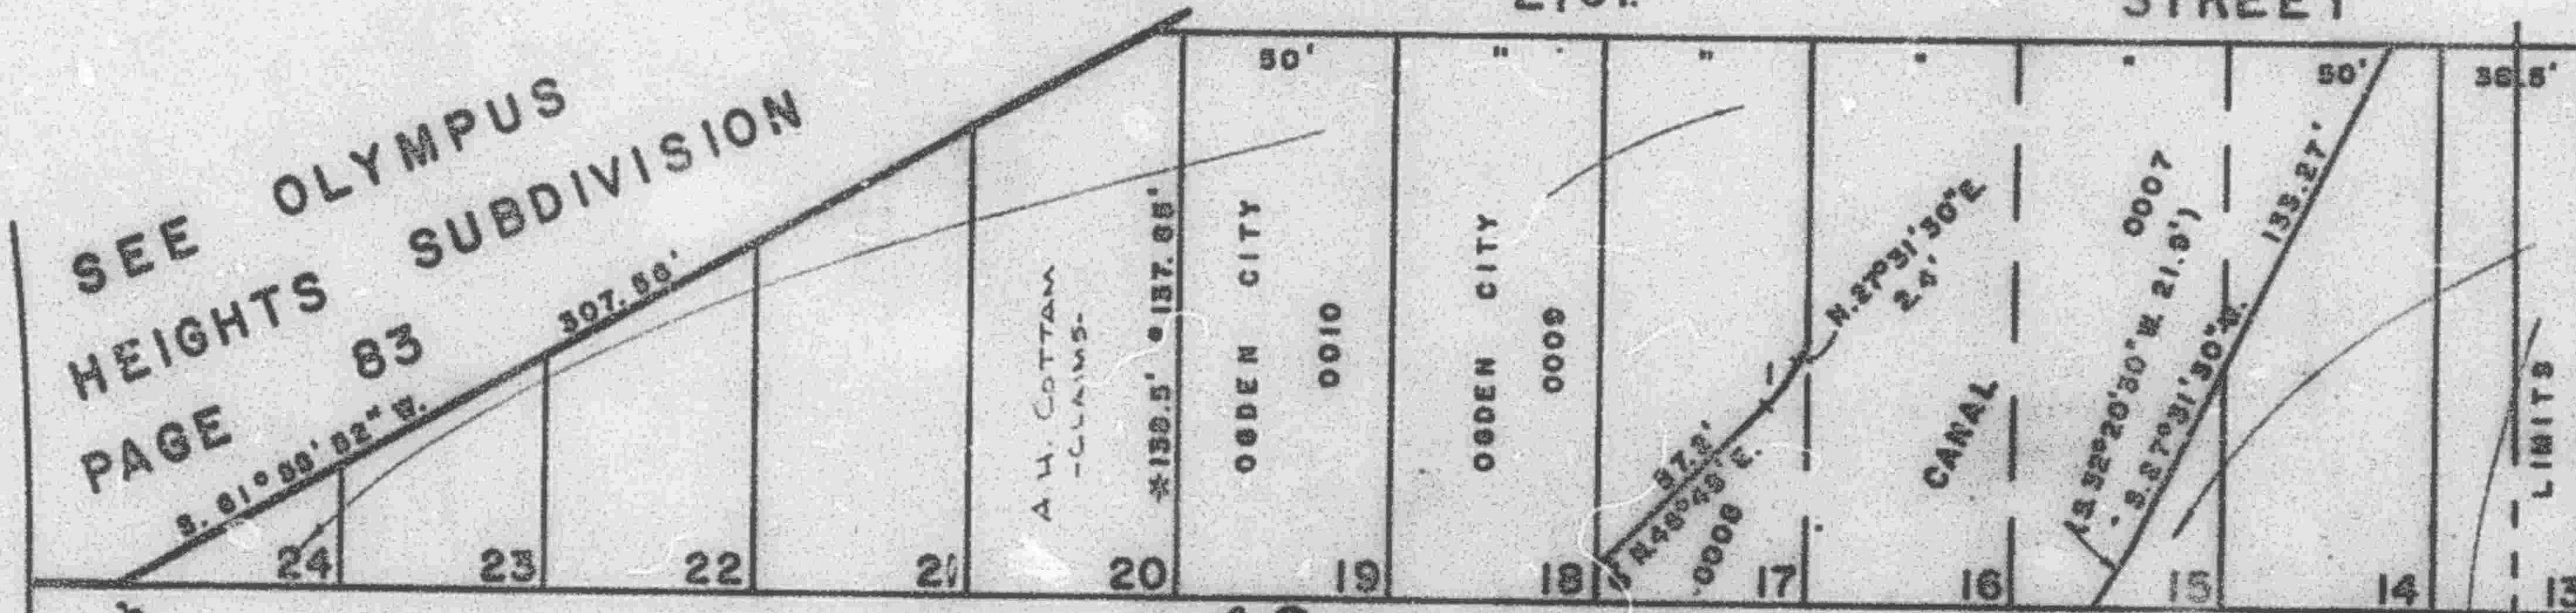

BUCHANAN

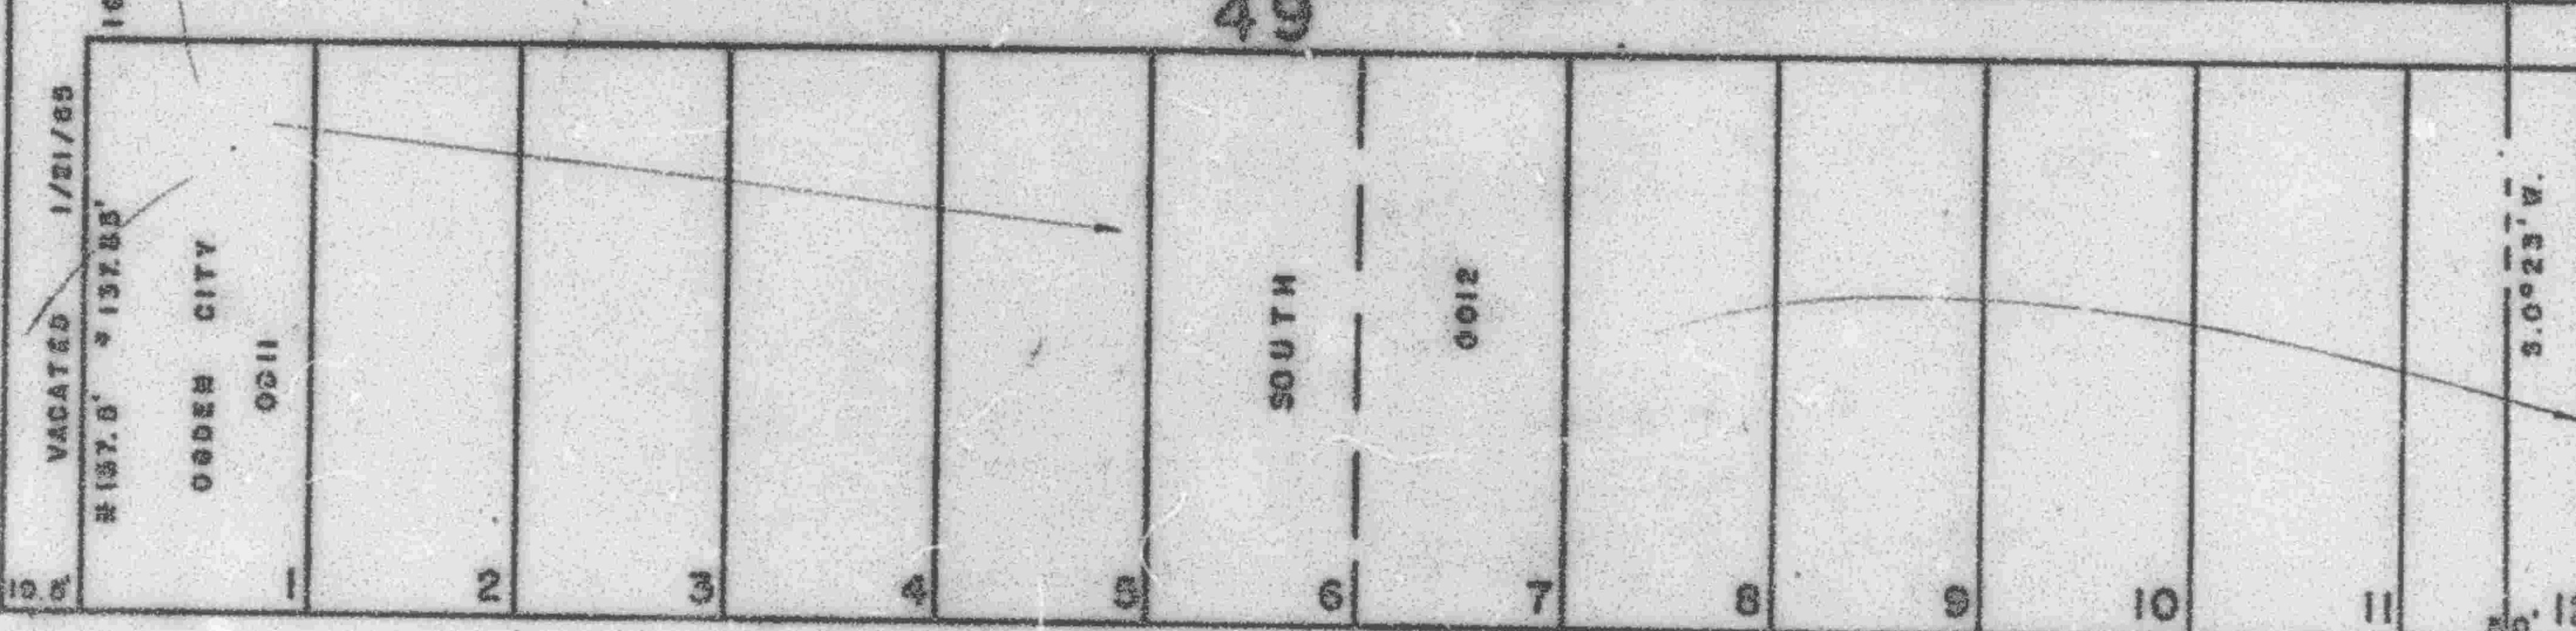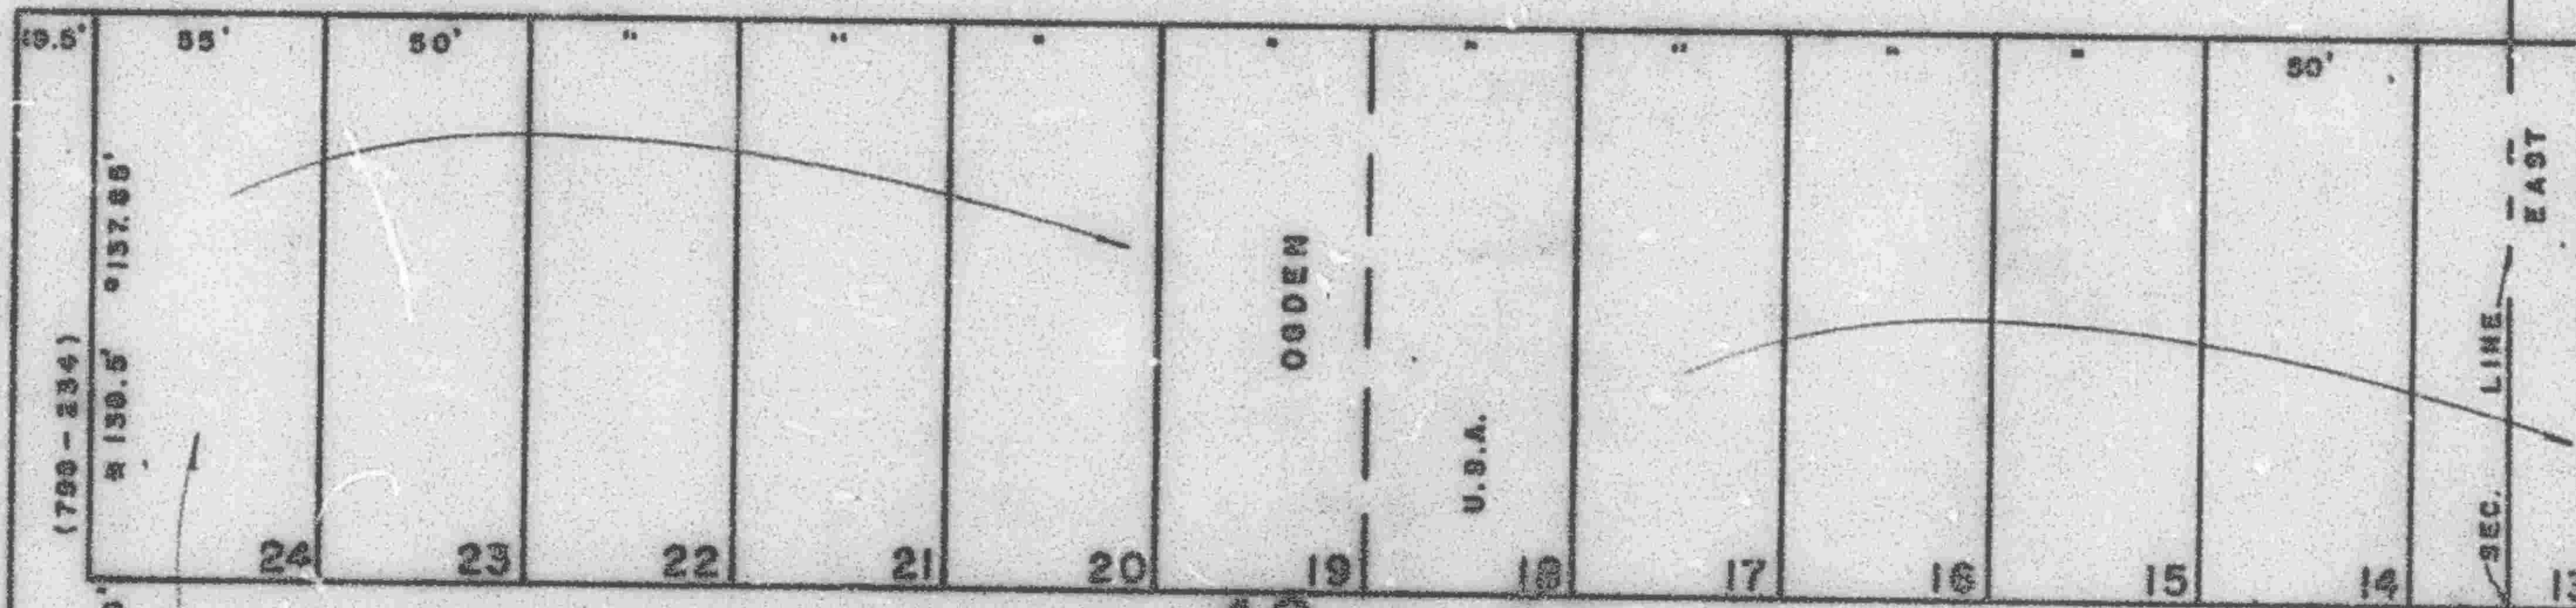

22ND

STREET

13

SEE PAGE 108

WFJ. 6-71

SEE PAGE 79