

PART OF S.E. 1/4 OF N.E. 1/4 OF SEC. 27, T.6 N., R.1 W., S.L.B. 8 M.

112

NOB HILL ADDITION

BLOCKS 48 & 49

TAXING UNIT 35

IN OGDEN CITY

PREFIX 13-112

SCALE 1" = 50'

SEE PAGE III

21ST

STREET

SEE OLYMPUS
HEIGHTS SUBDIVISION
PAGE 83


CURVE DATA

- (1) R=40' L=15.5'
- (2) R=140' L=84.3'
- (3) R=70' L=48.2'


NOTES:
• ORIG. DES. PLAT
• OGDEN CITY
ENG. DEPT. PLAT

SEE PAGE 109

AVENUE

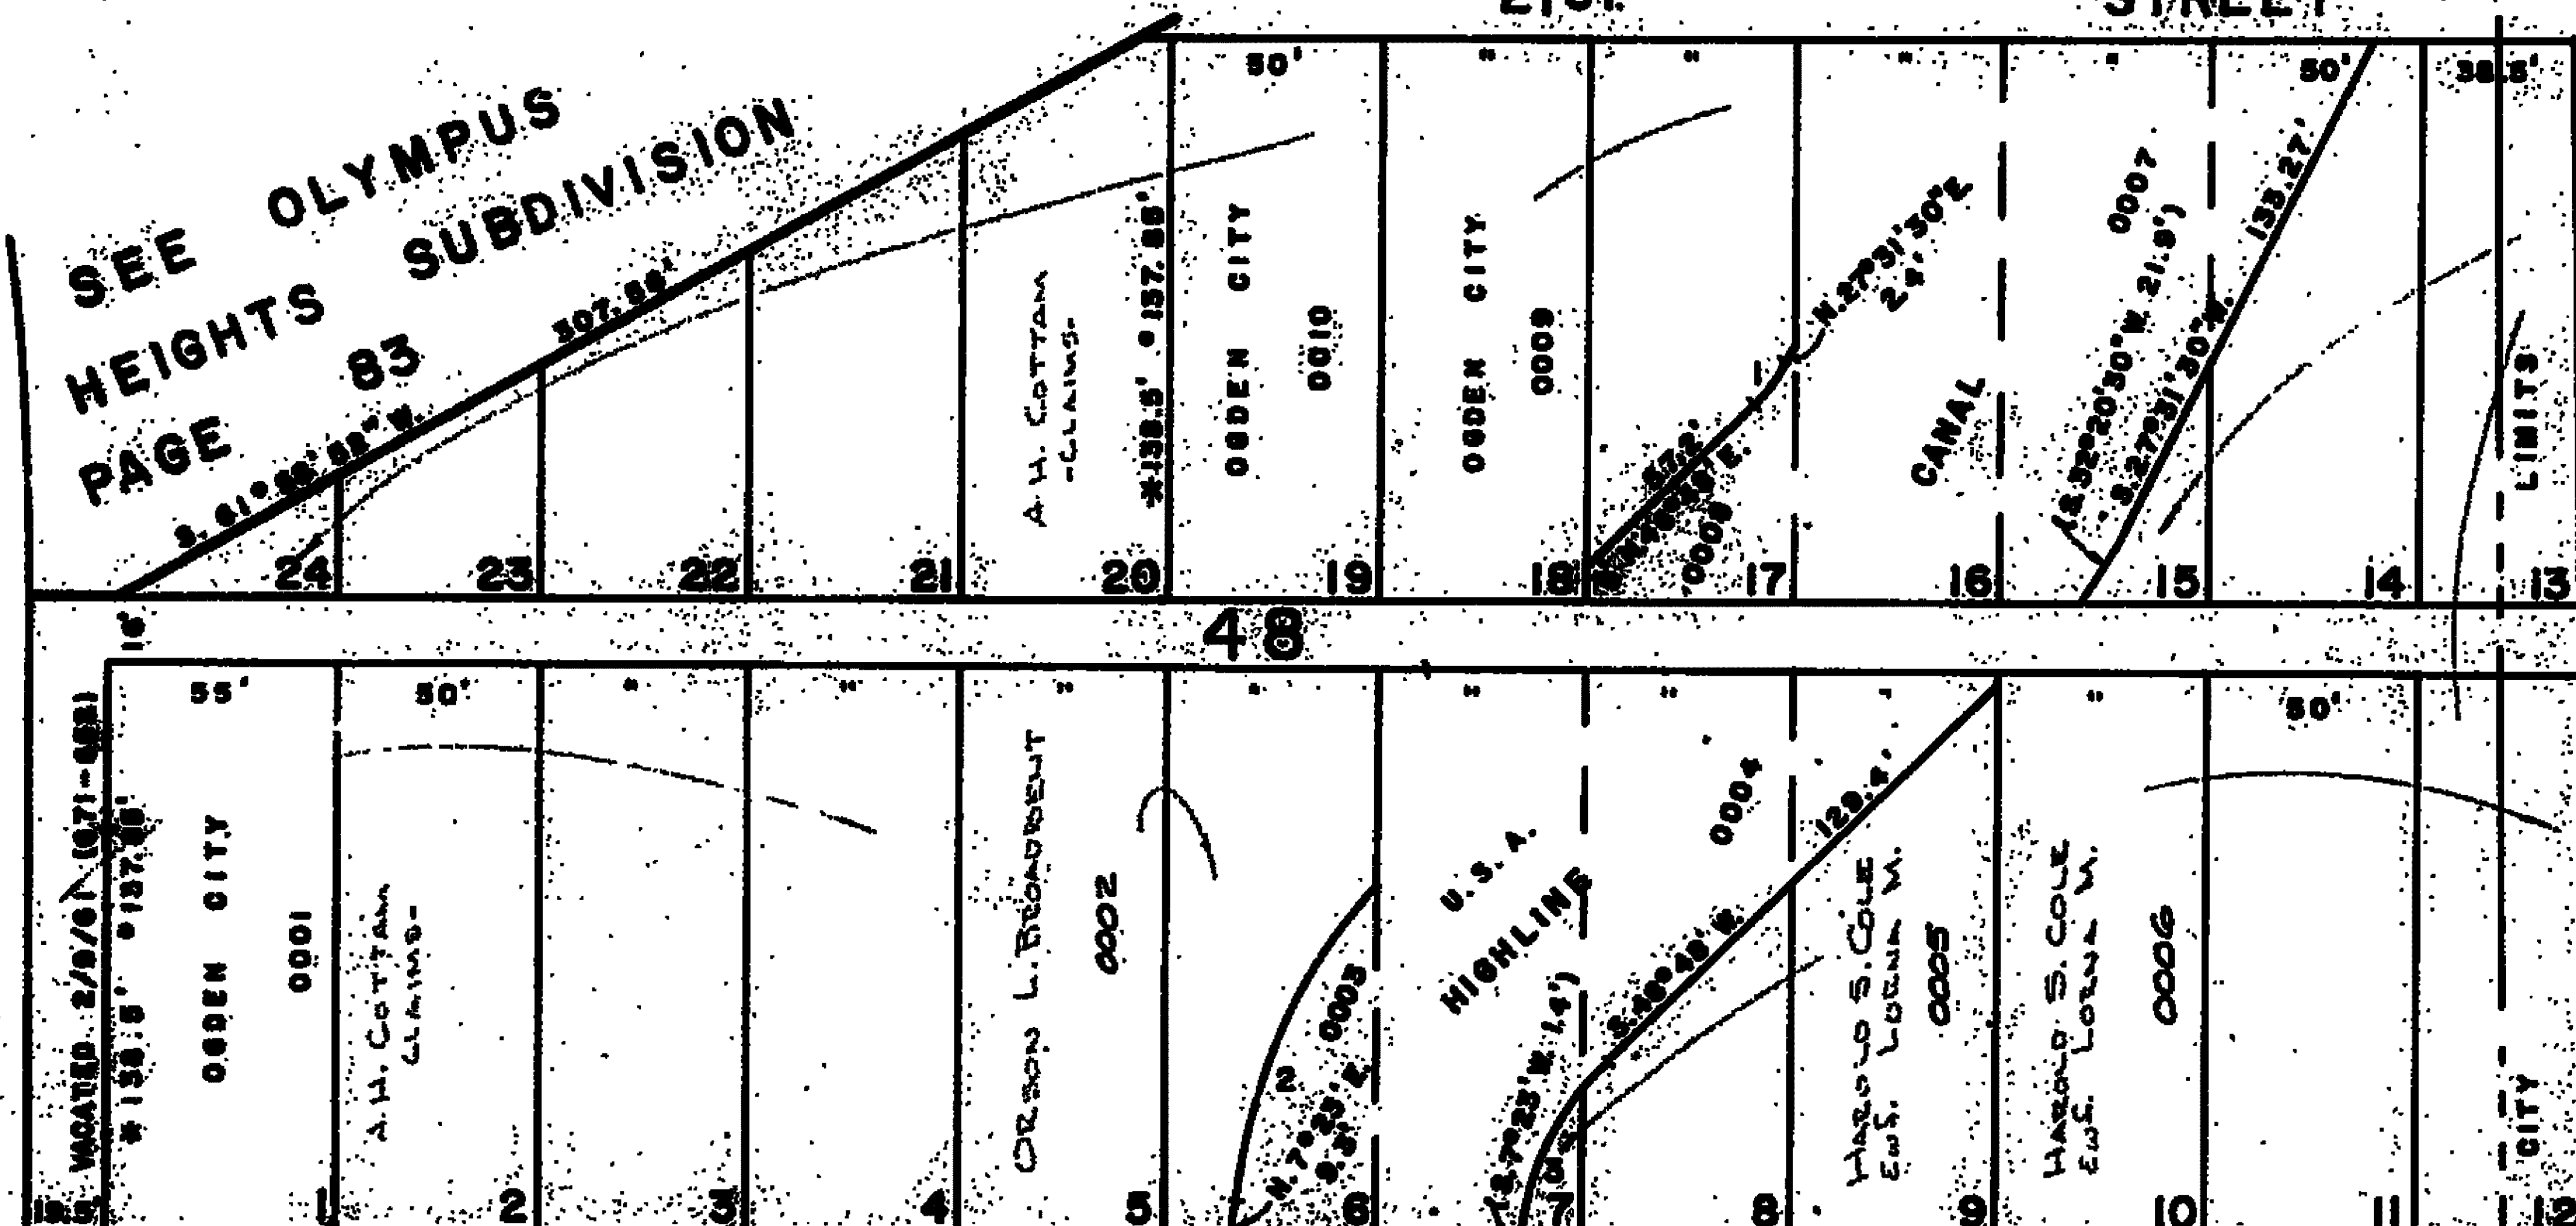

BUCHANAN

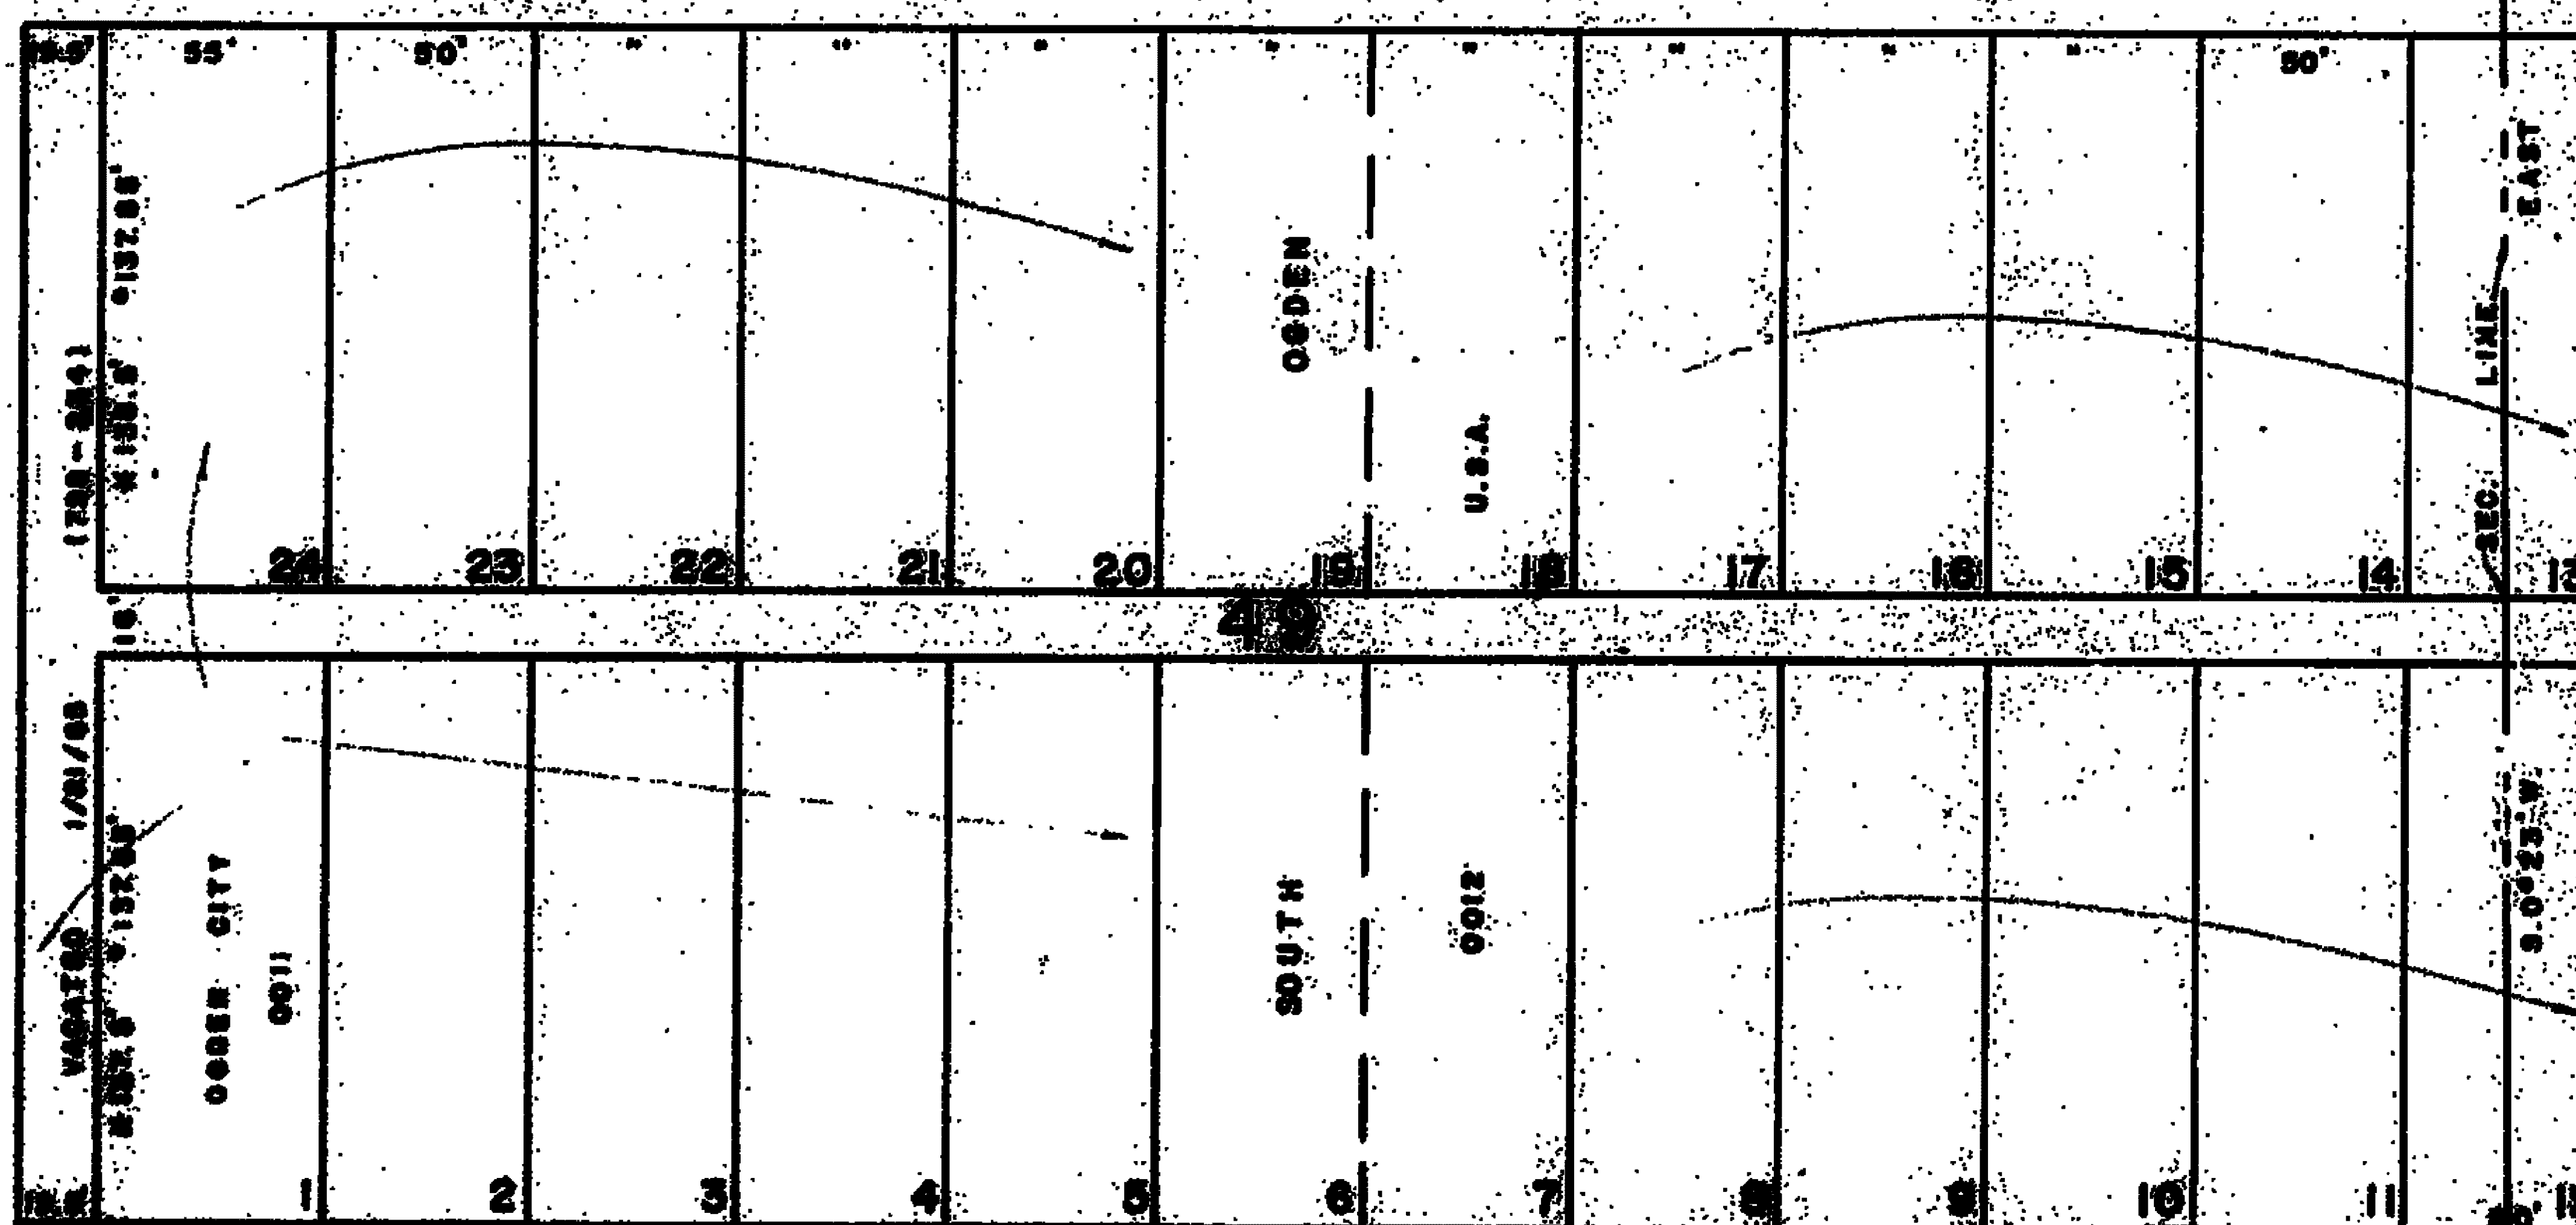

SEE PAGE 79