

PART OF S.E. 1/4 OF N.E. 1/4 OF SEC. 27, T.6 N., R.1 W., S.L.B. & M.

112

NOB HILL ADDITION

BLOCKS 48 & 49

TAXING UNIT 25

IN OGDEN CITY

PREFIX 13-112

SCALE 1" = 50'

SEE PAGE III

21ST.

STREET

SEE OLYMPUS
HEIGHTS SUBDIVISION
PAGE 83


CURVE DATA

- (1) R. = 40' L. = 13.5'
- (2) R. = 140' L. = 84.3'
- (3) R. = 70' L. = 48.2'

NOTE:
* ORIG. DED. PLAT
• OGDEN CITY
ENG. DEPT. PLATS

AVENUE

48

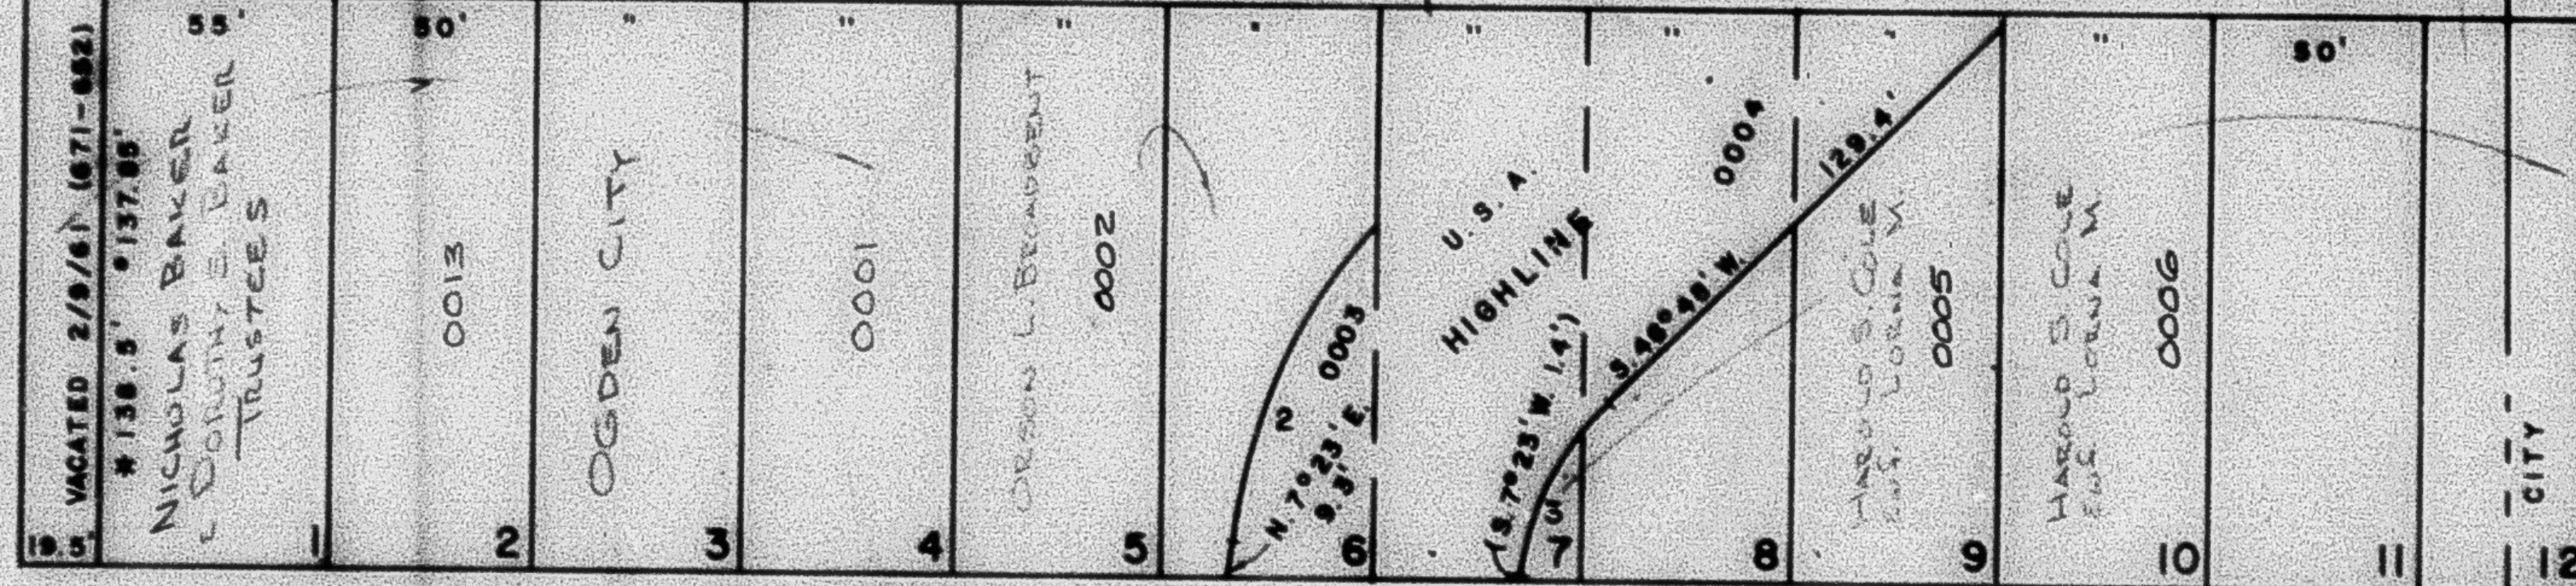


S. 88° 02' E.

OAK

STREET

BUCHANAN

49

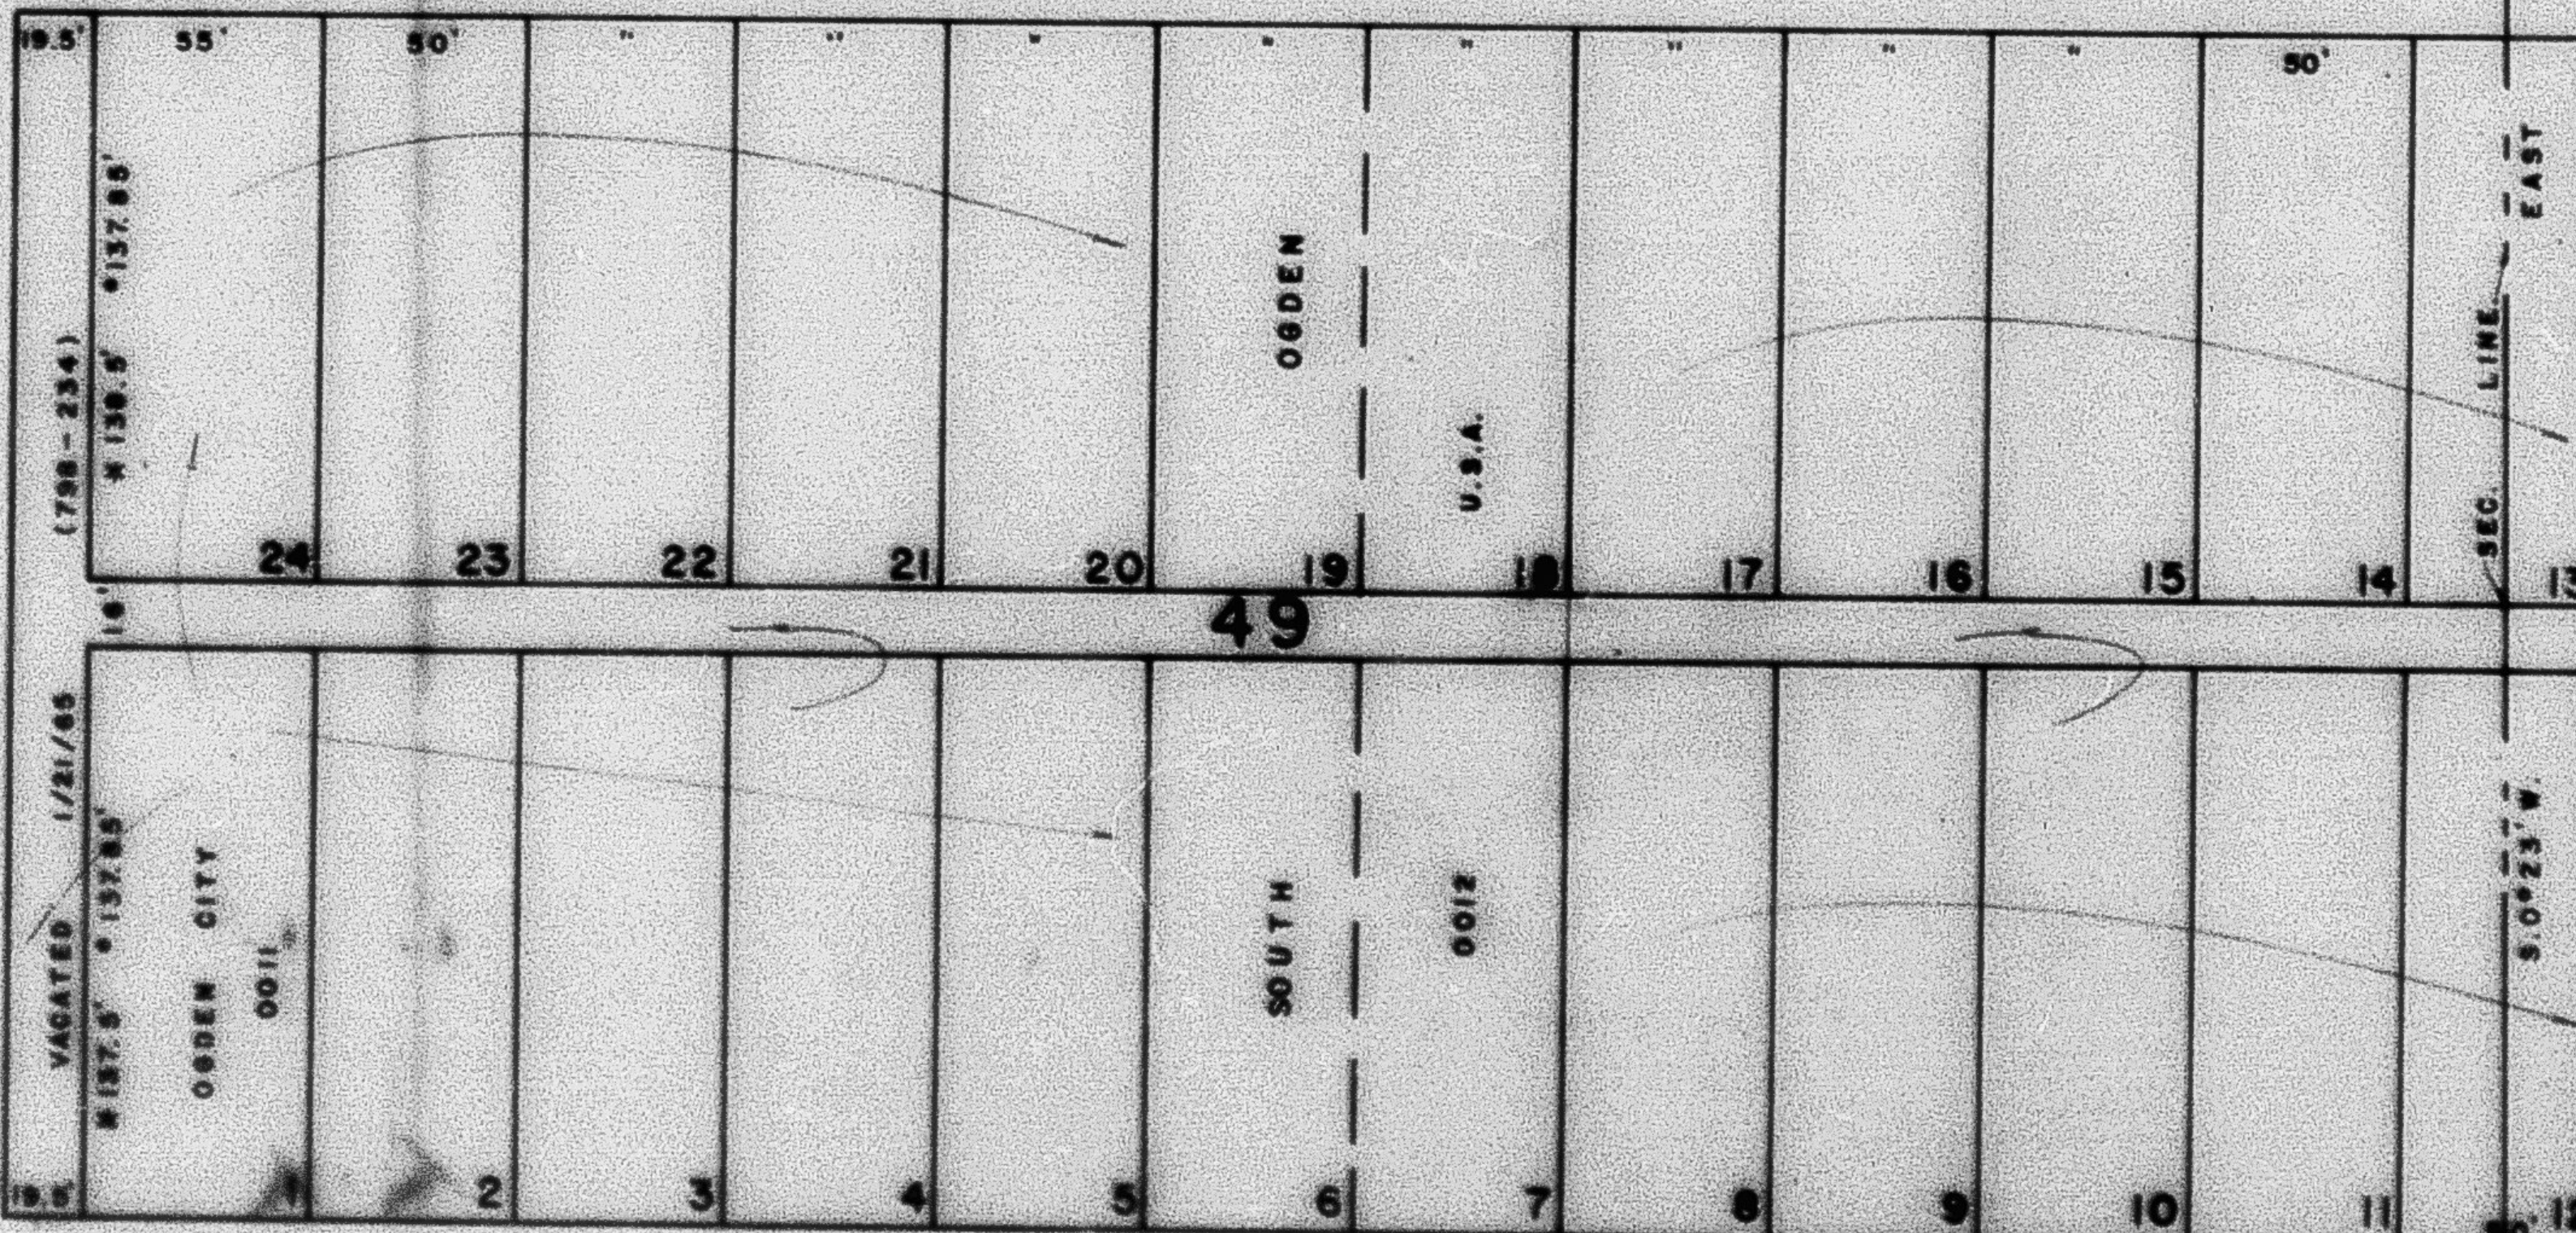

S. 88° 02' E.

22ND.

STREET

S.E. COR., N.E. 1/4
SEC. 27