

PART OF S.E. 1/4 OF N.E. 1/4 OF SEC. 27, T.6N., R.1W., S.L.B. & M.

112

NOB HILL ADDITION

BLOCKS 48 & 49

TAXING UNIT 25

IN OGDEN CITY

PREFIX 13-112

SCALE 1" = 50'

SEE PAGE III

21ST.

STREET

SEE OLYMPUS
HEIGHTS SUBDIVISION
PAGE 83

CURVE DATA


- (1) R=40' L=13.5'
- (2) R=140' L=84.3'
- (3) R=70' L=48.2'

NOTE:

- * ORIG. DES. PLAT
- OGDEN CITY
- ENG. DEPT. PLAT

AVENUE


SEE PAGE 109

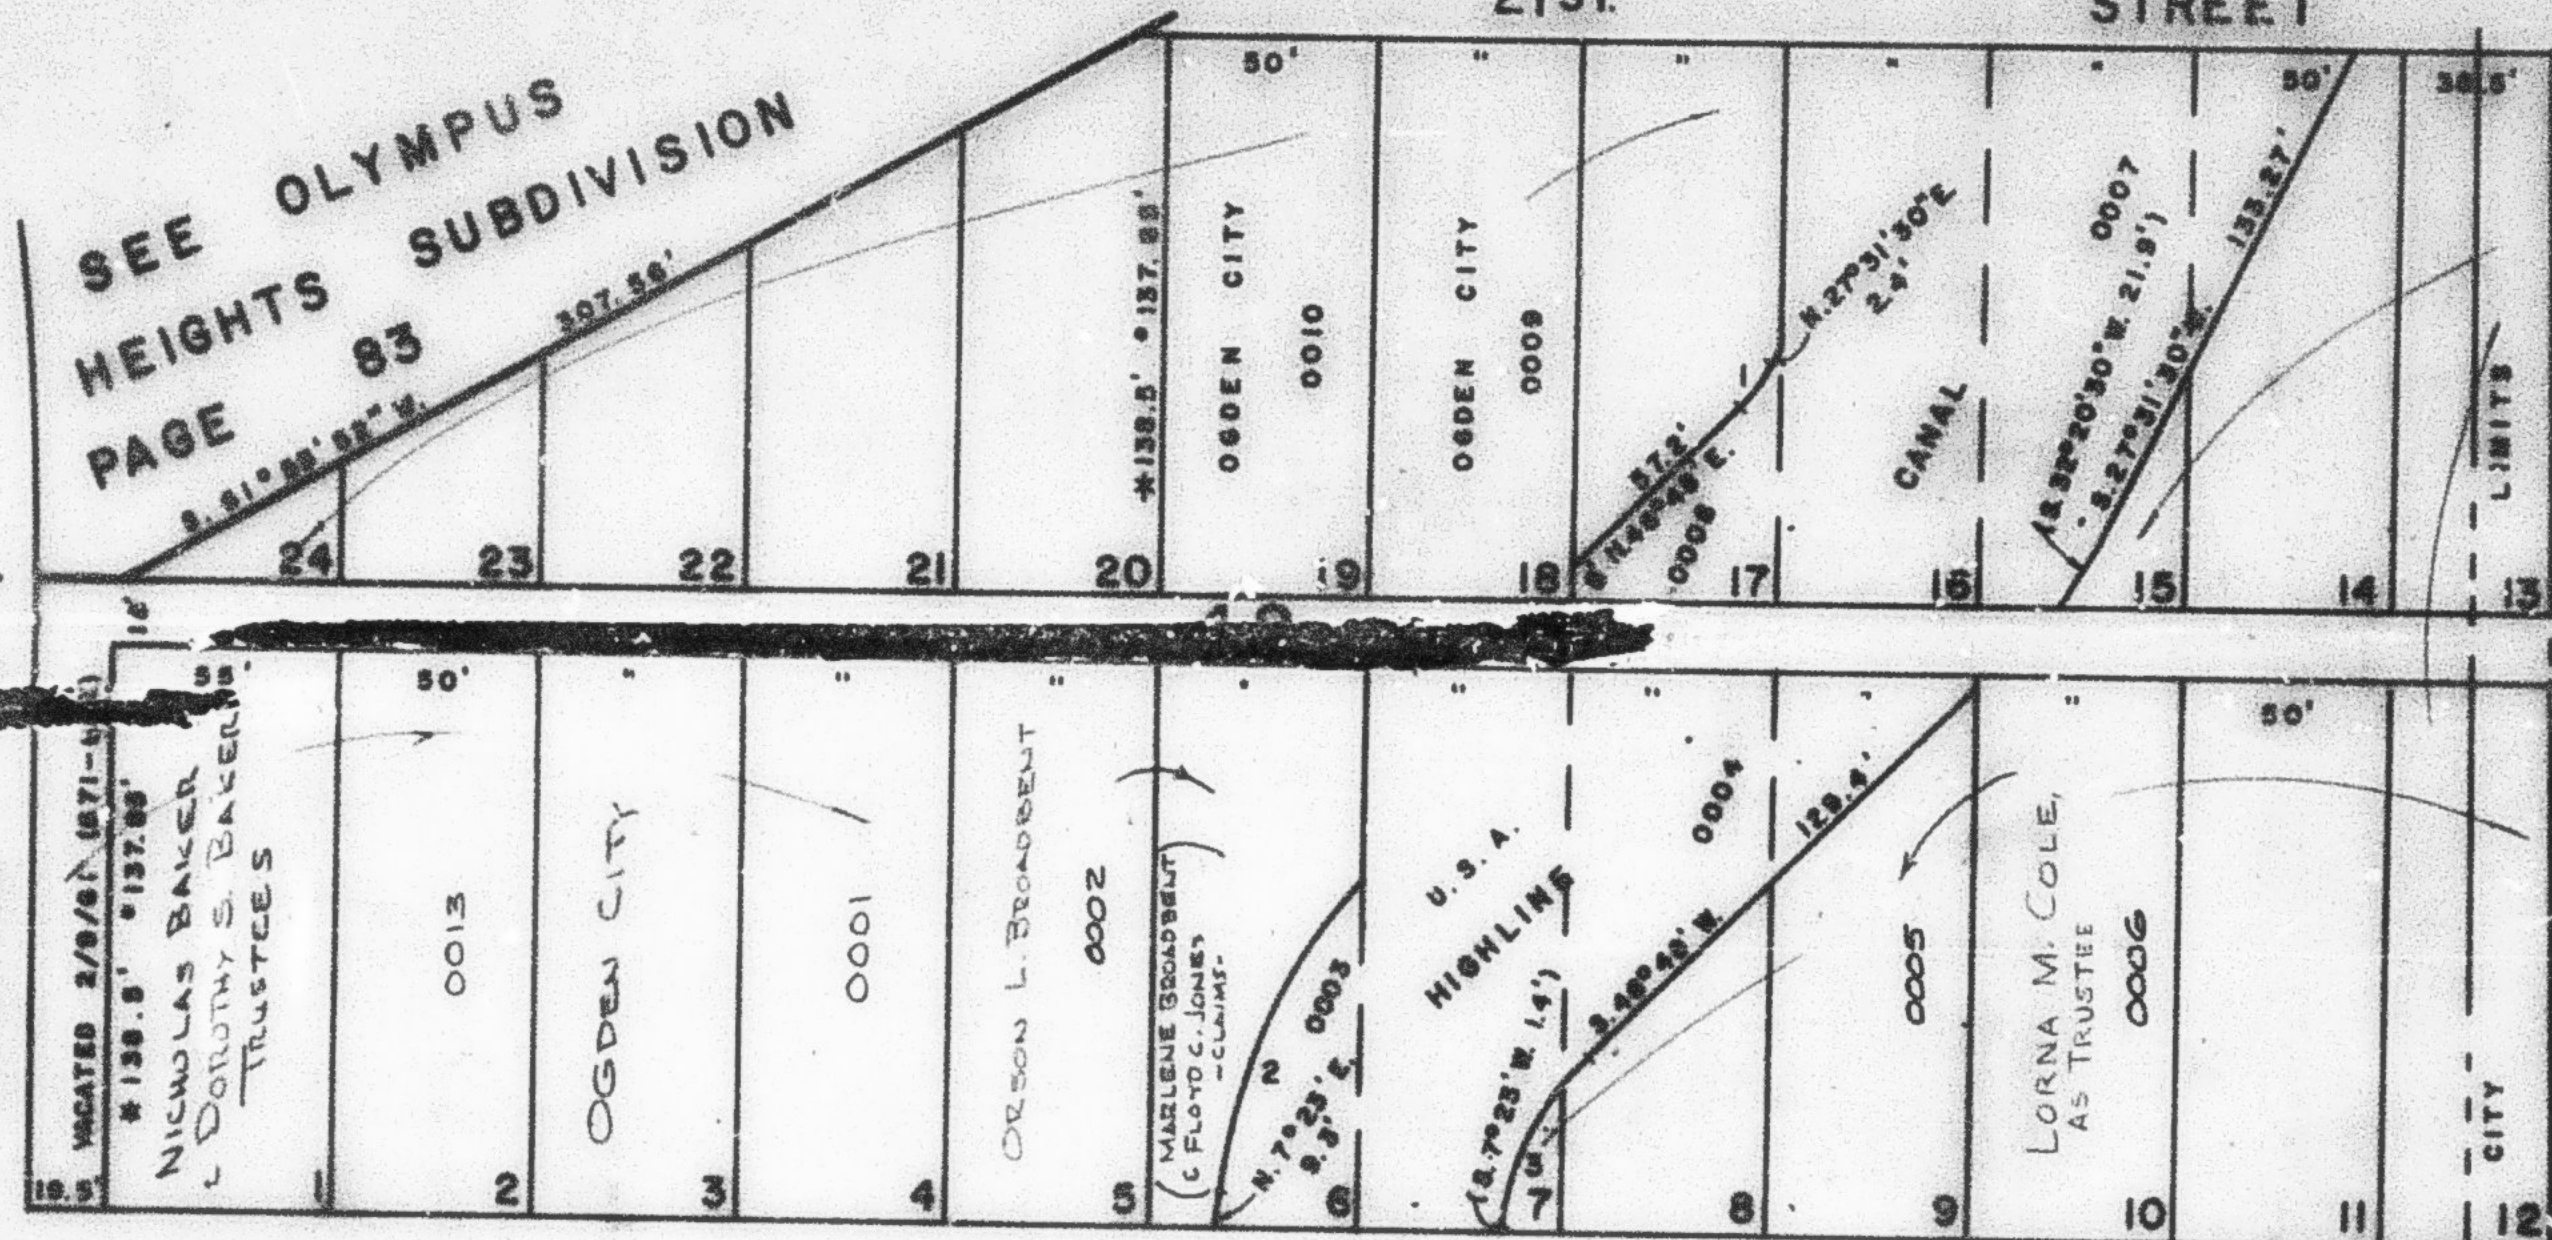

OAK

STREET

BUCHANAN

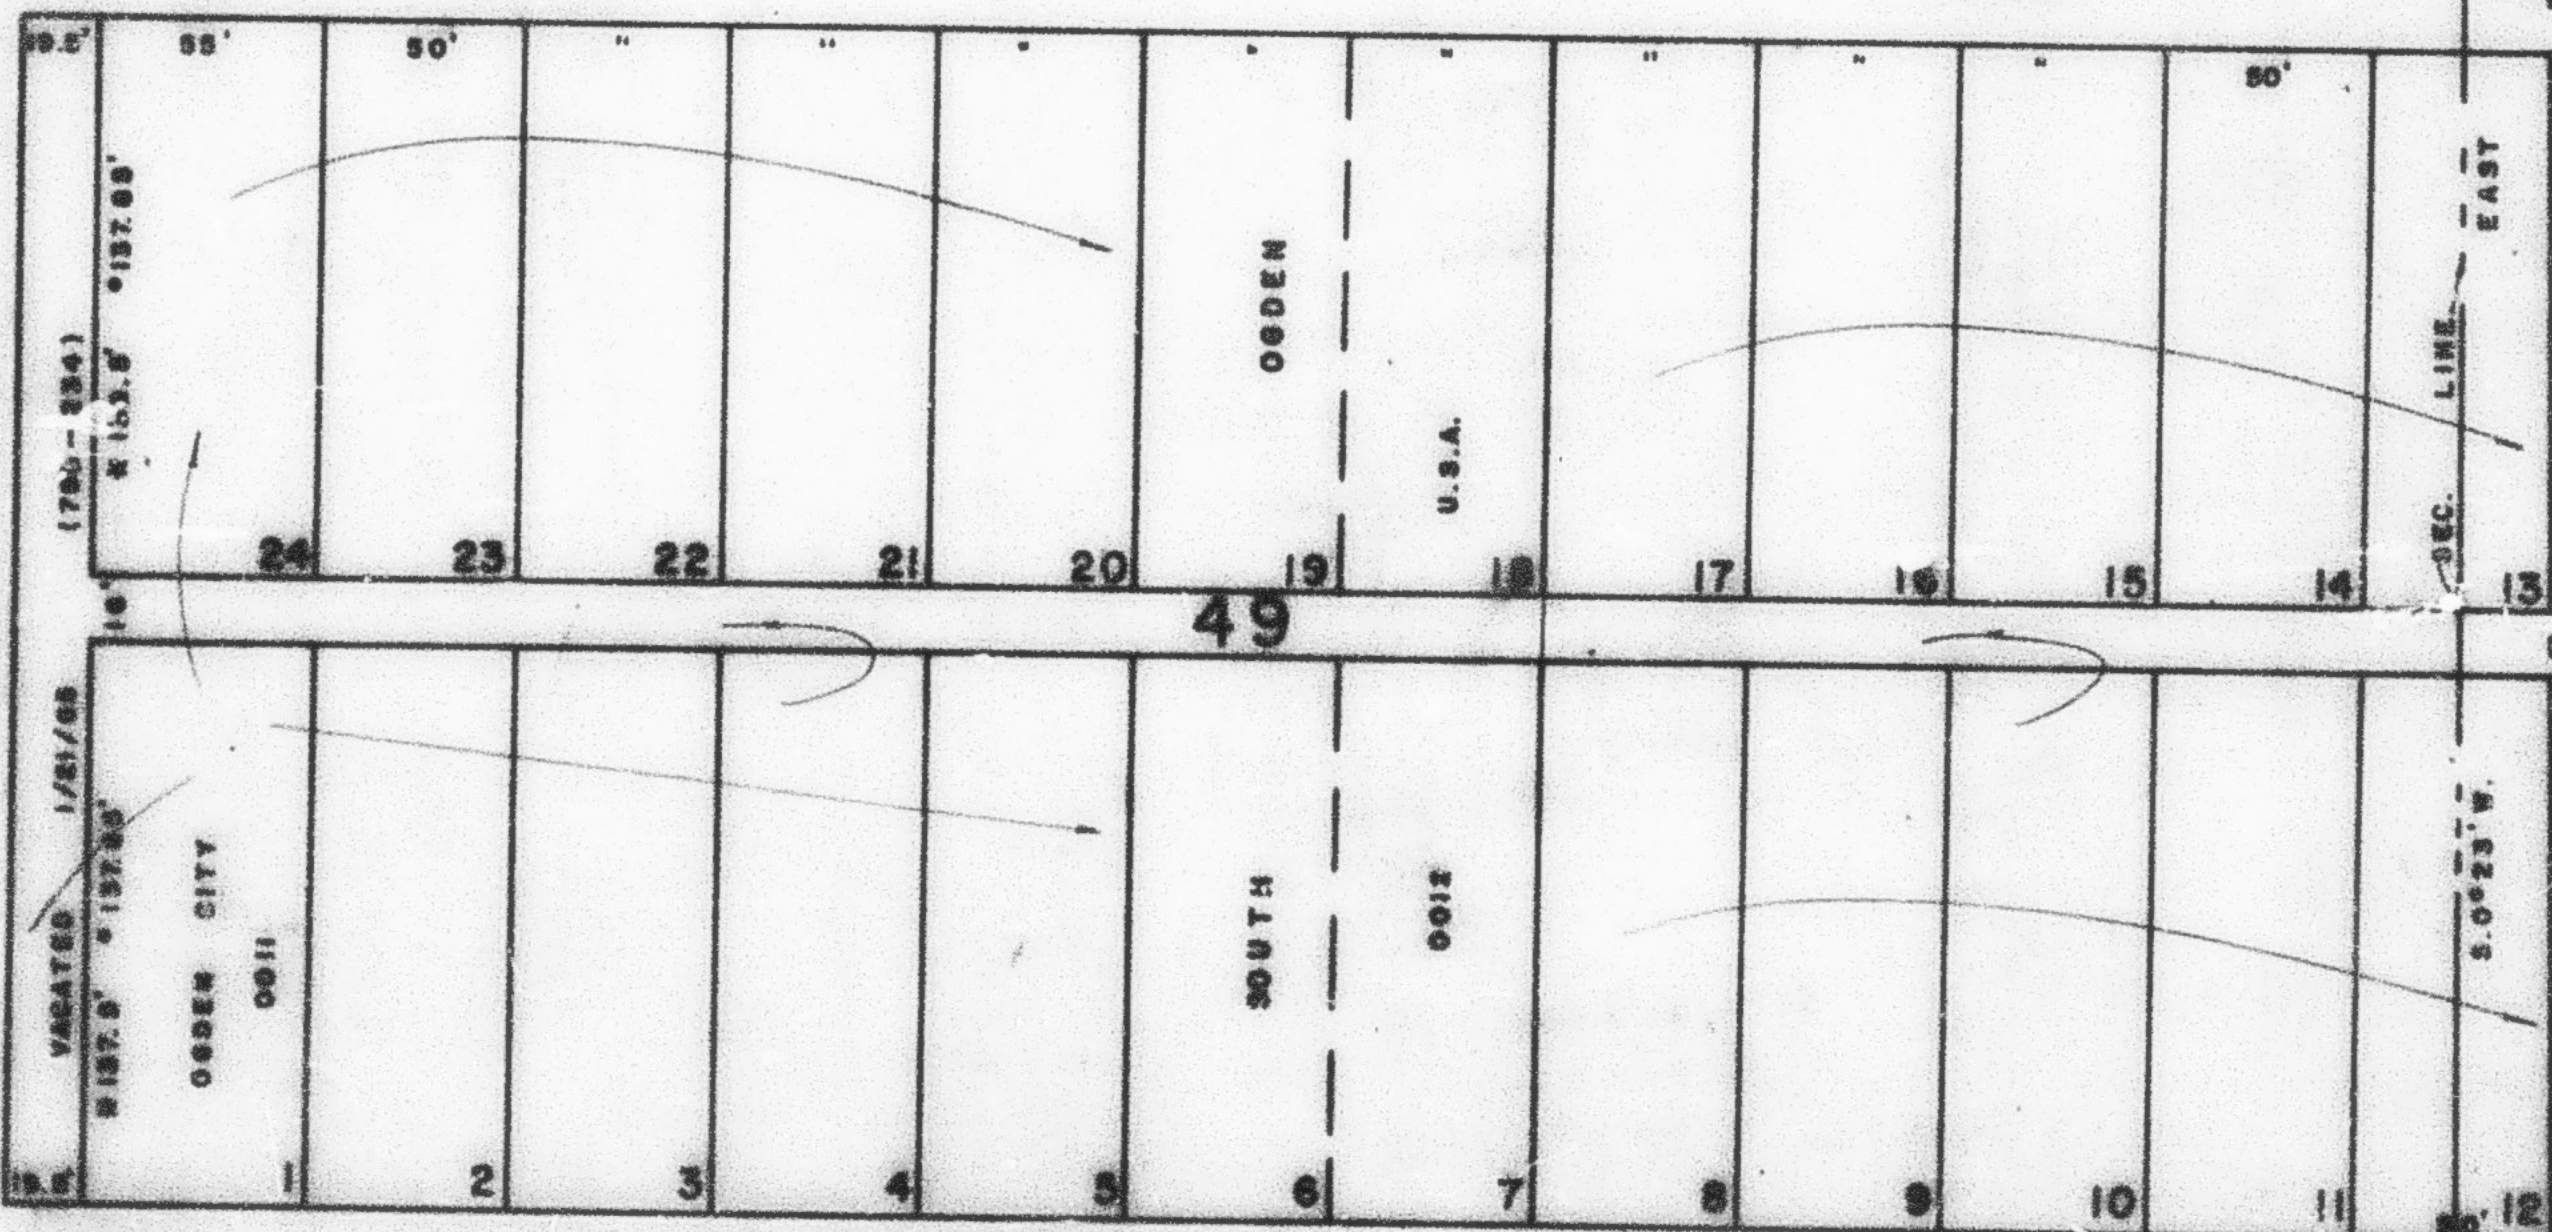

22ND.

STREET

SEE PAGE 108

W.F.J. 8-71