

PART OF S.E. 1/4 OF N.E. 1/4 OF SEC. 27, T.6 N., R.1 W., S.L.B. & M.

112

NOB HILL ADDITION

BLOCKS 48 & 49

TAXING UNIT: 25

IN OGDEN CITY

PREFIX: 13-112

SCALE 1" = 50'

SEE PAGE III

21ST.

STREET

SEE OLYMPUS
HEIGHTS SUBDIVISION
PAGE 83

CURVE DATA


- (1) R=40' L=13.5'
- (2) R=140' L=86.3'
- (3) R=70' L=40.2'

NOTE:

- * ORIG. DED. PLAT
- OGDEN CITY
- ENG. DEPT. PLATS

SEE PAGE 109

AVENUE

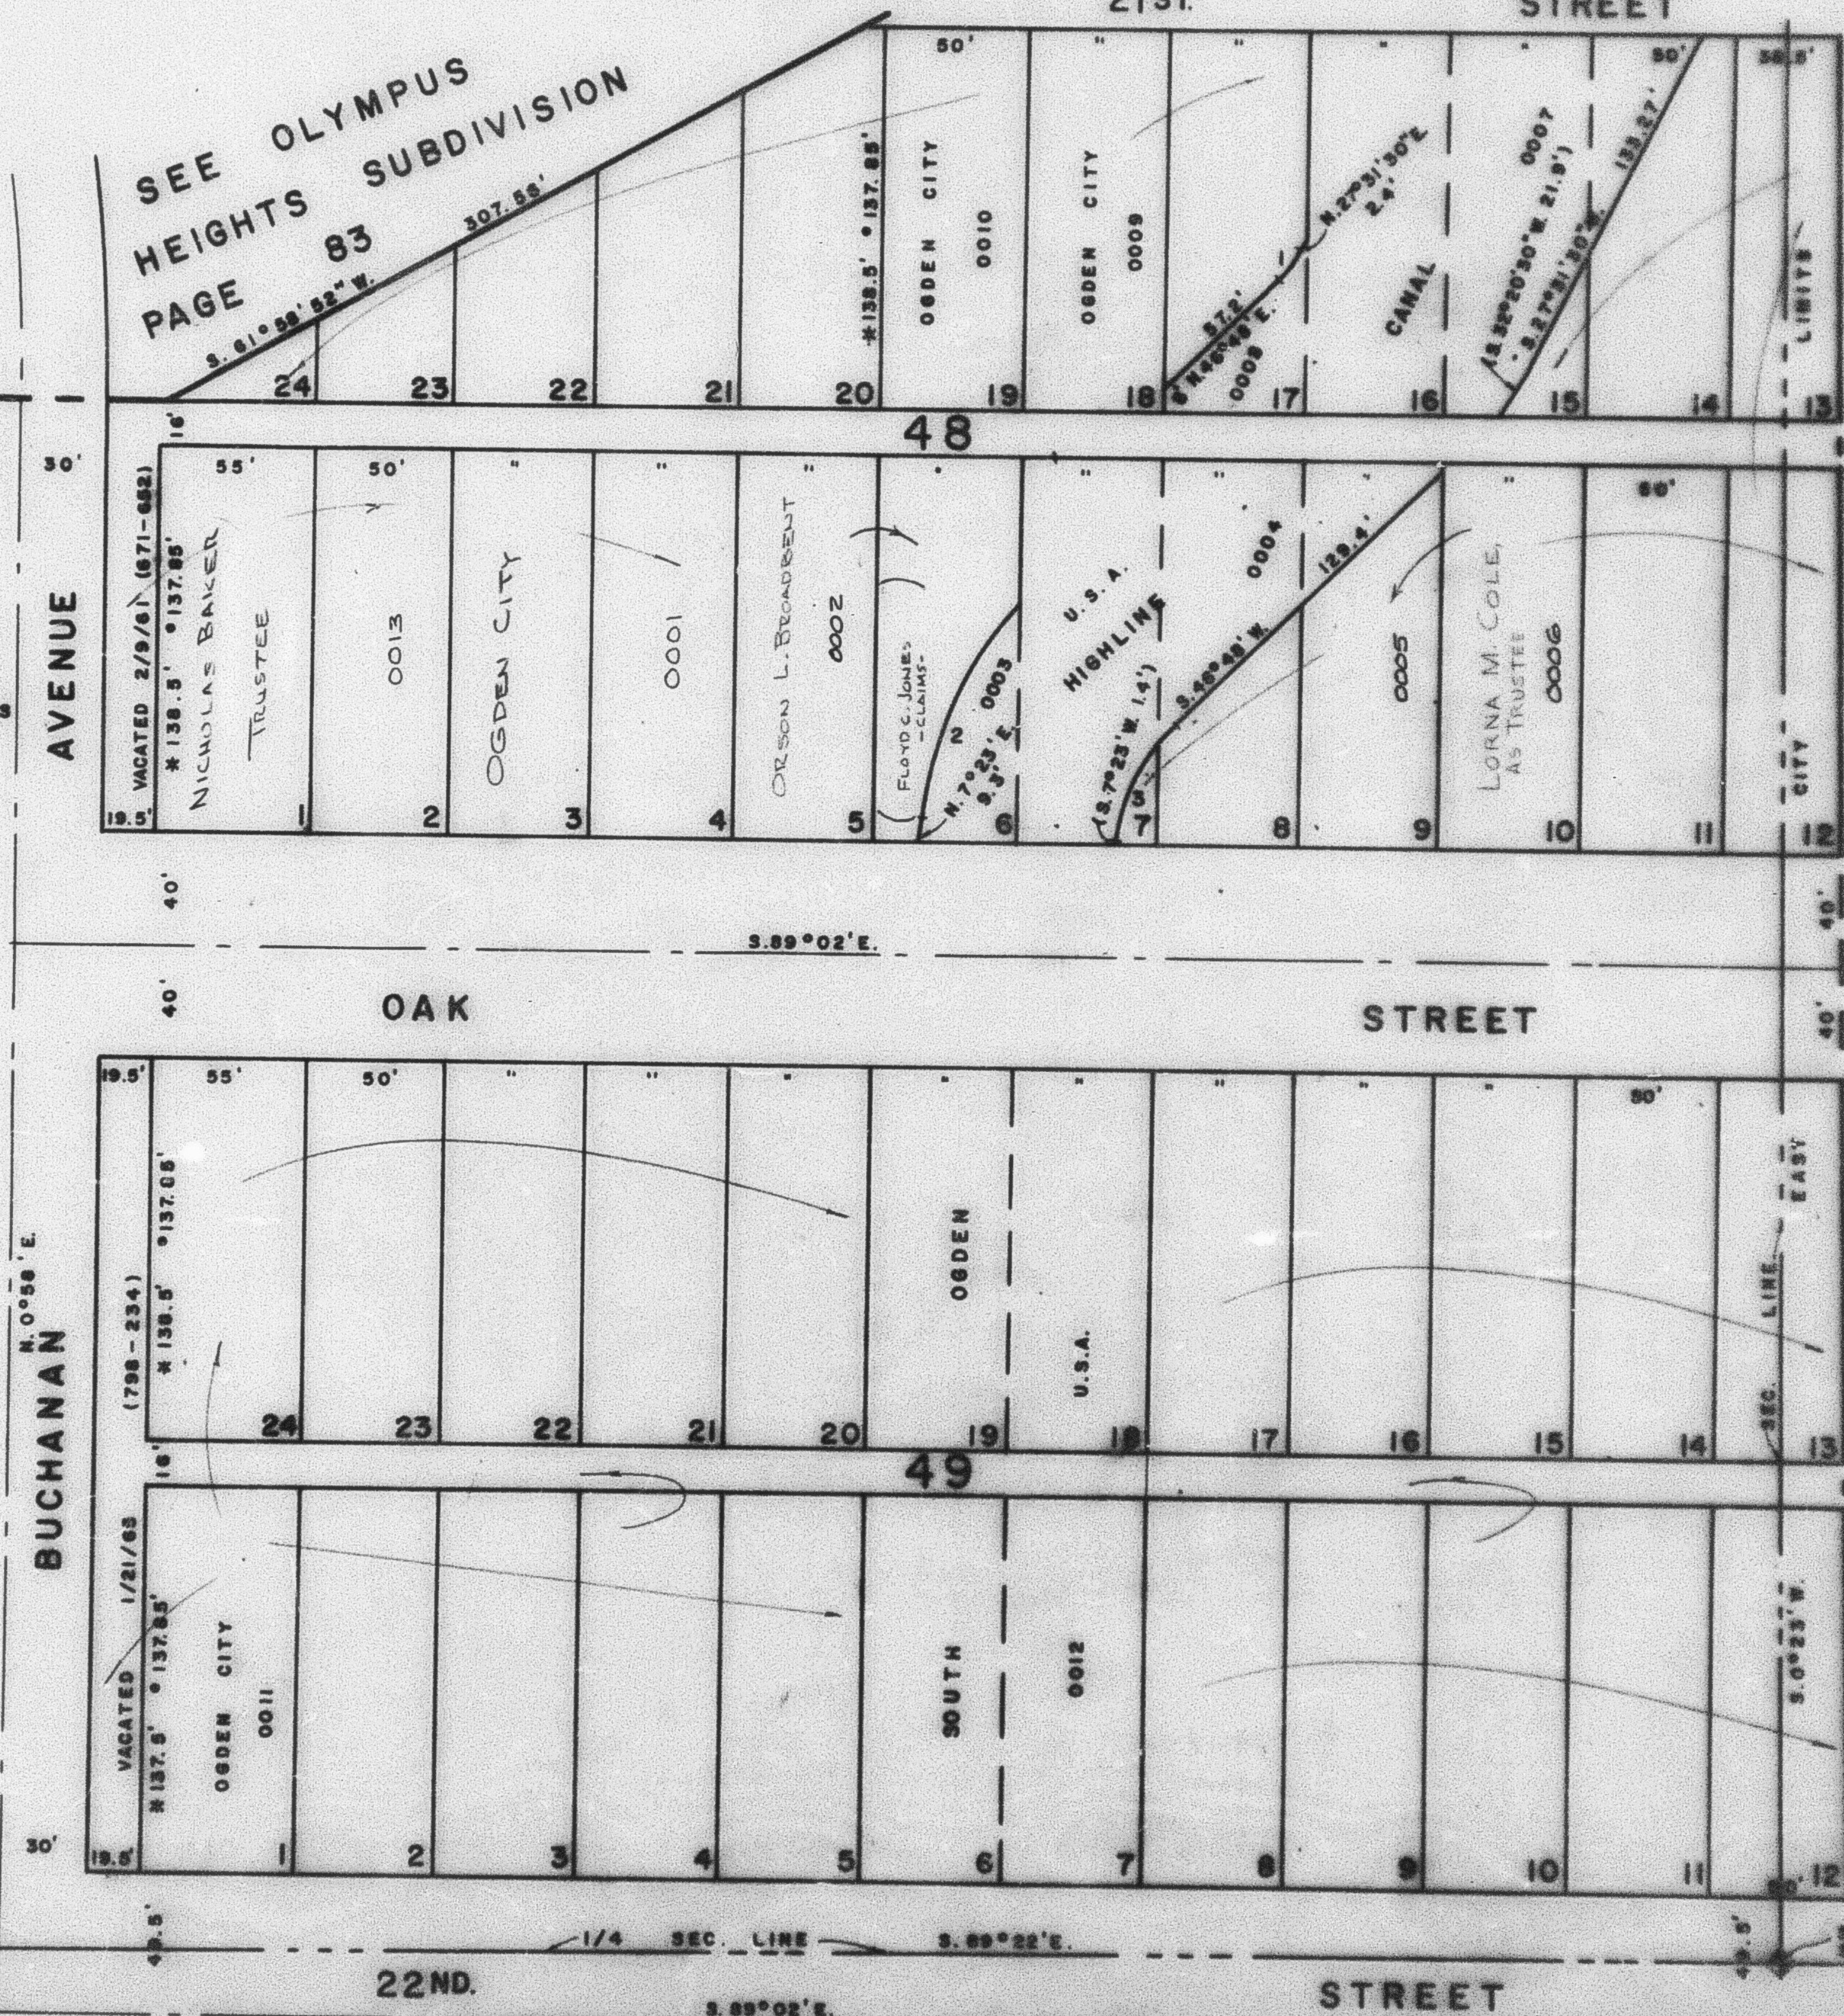

SEE PAGE 79