

TAXING UNIT: 25


| COLORADO | PLACE | ADDITION |

PREFIX: 13-113

IN OGDEN CITY

CENTRAL WEBER SEWER IMPROVEMENT DIST.

SCALE 1" = 100'

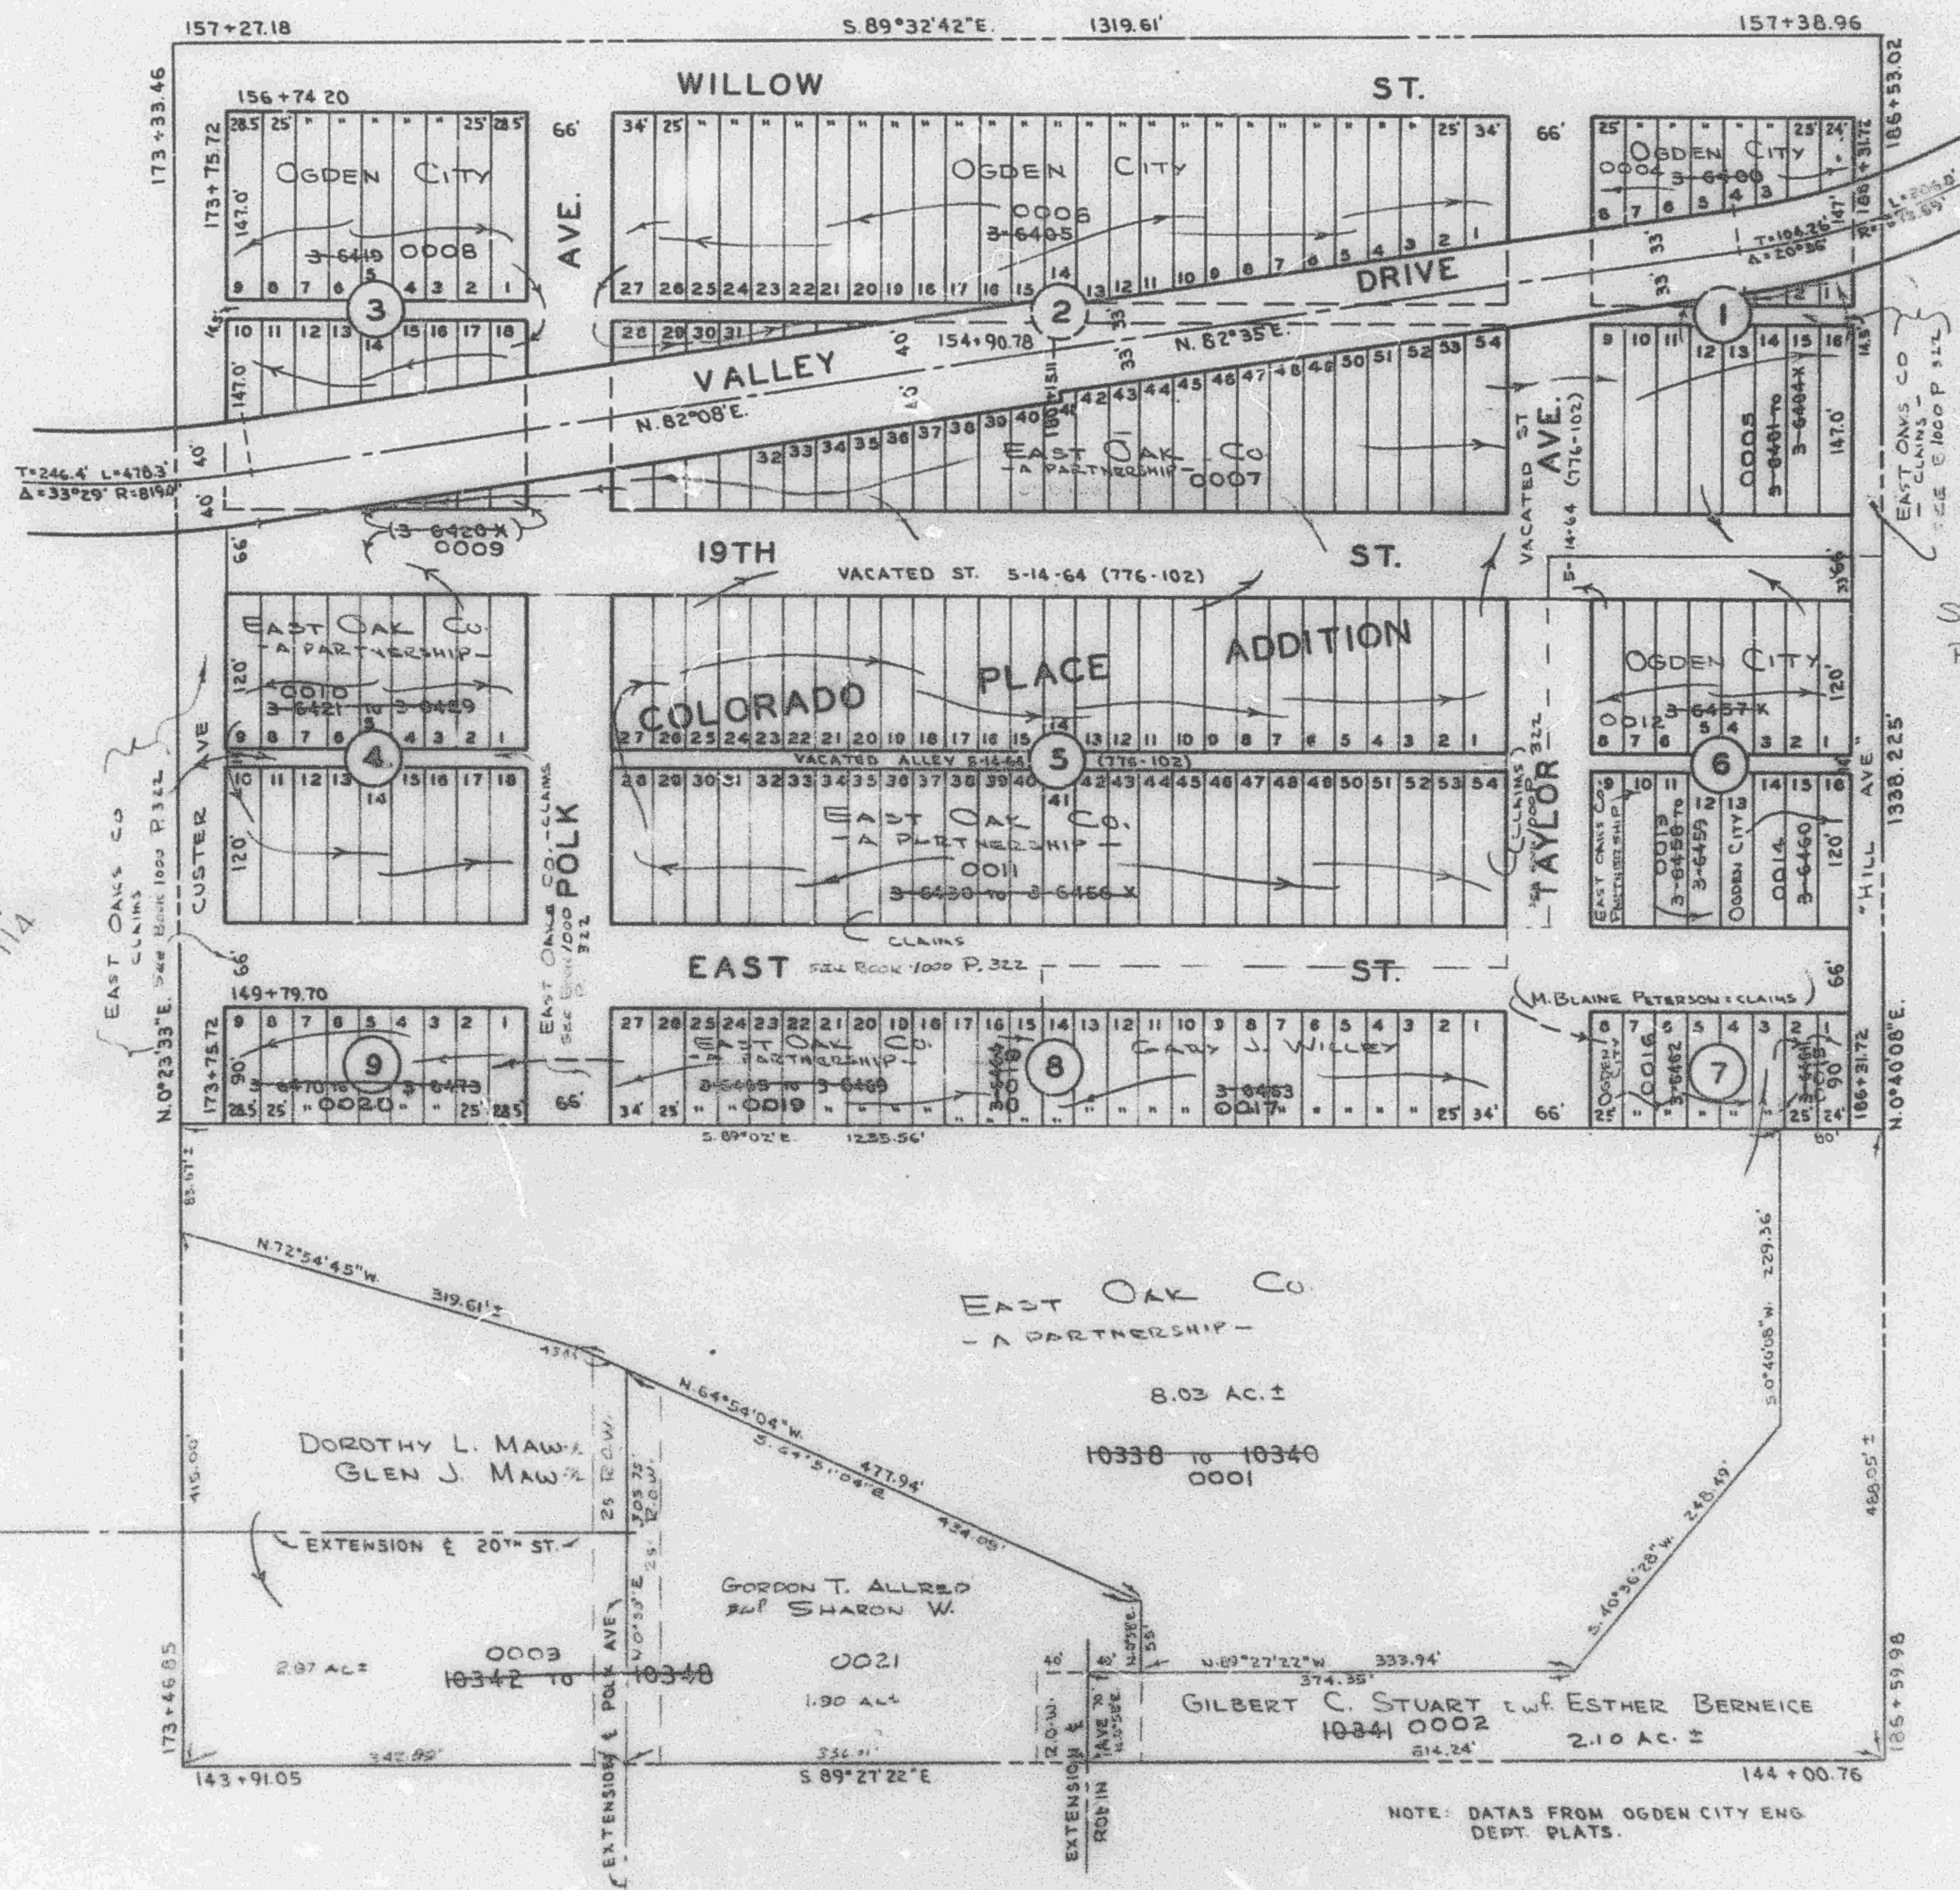

NOTE: DATAS FROM OGDEN CITY ENG.  
DEPT. PLATS.