

113

SECTION 27, T. 6N., R. 1 W., S. L. B. & M.

TAXING UNIT: 25


COLOR	ADG	PLACE	ADDITION

PREFIX: 13-113

IN OGDEN CITY

SCALE 1" = 100'

SEE PAGE 72

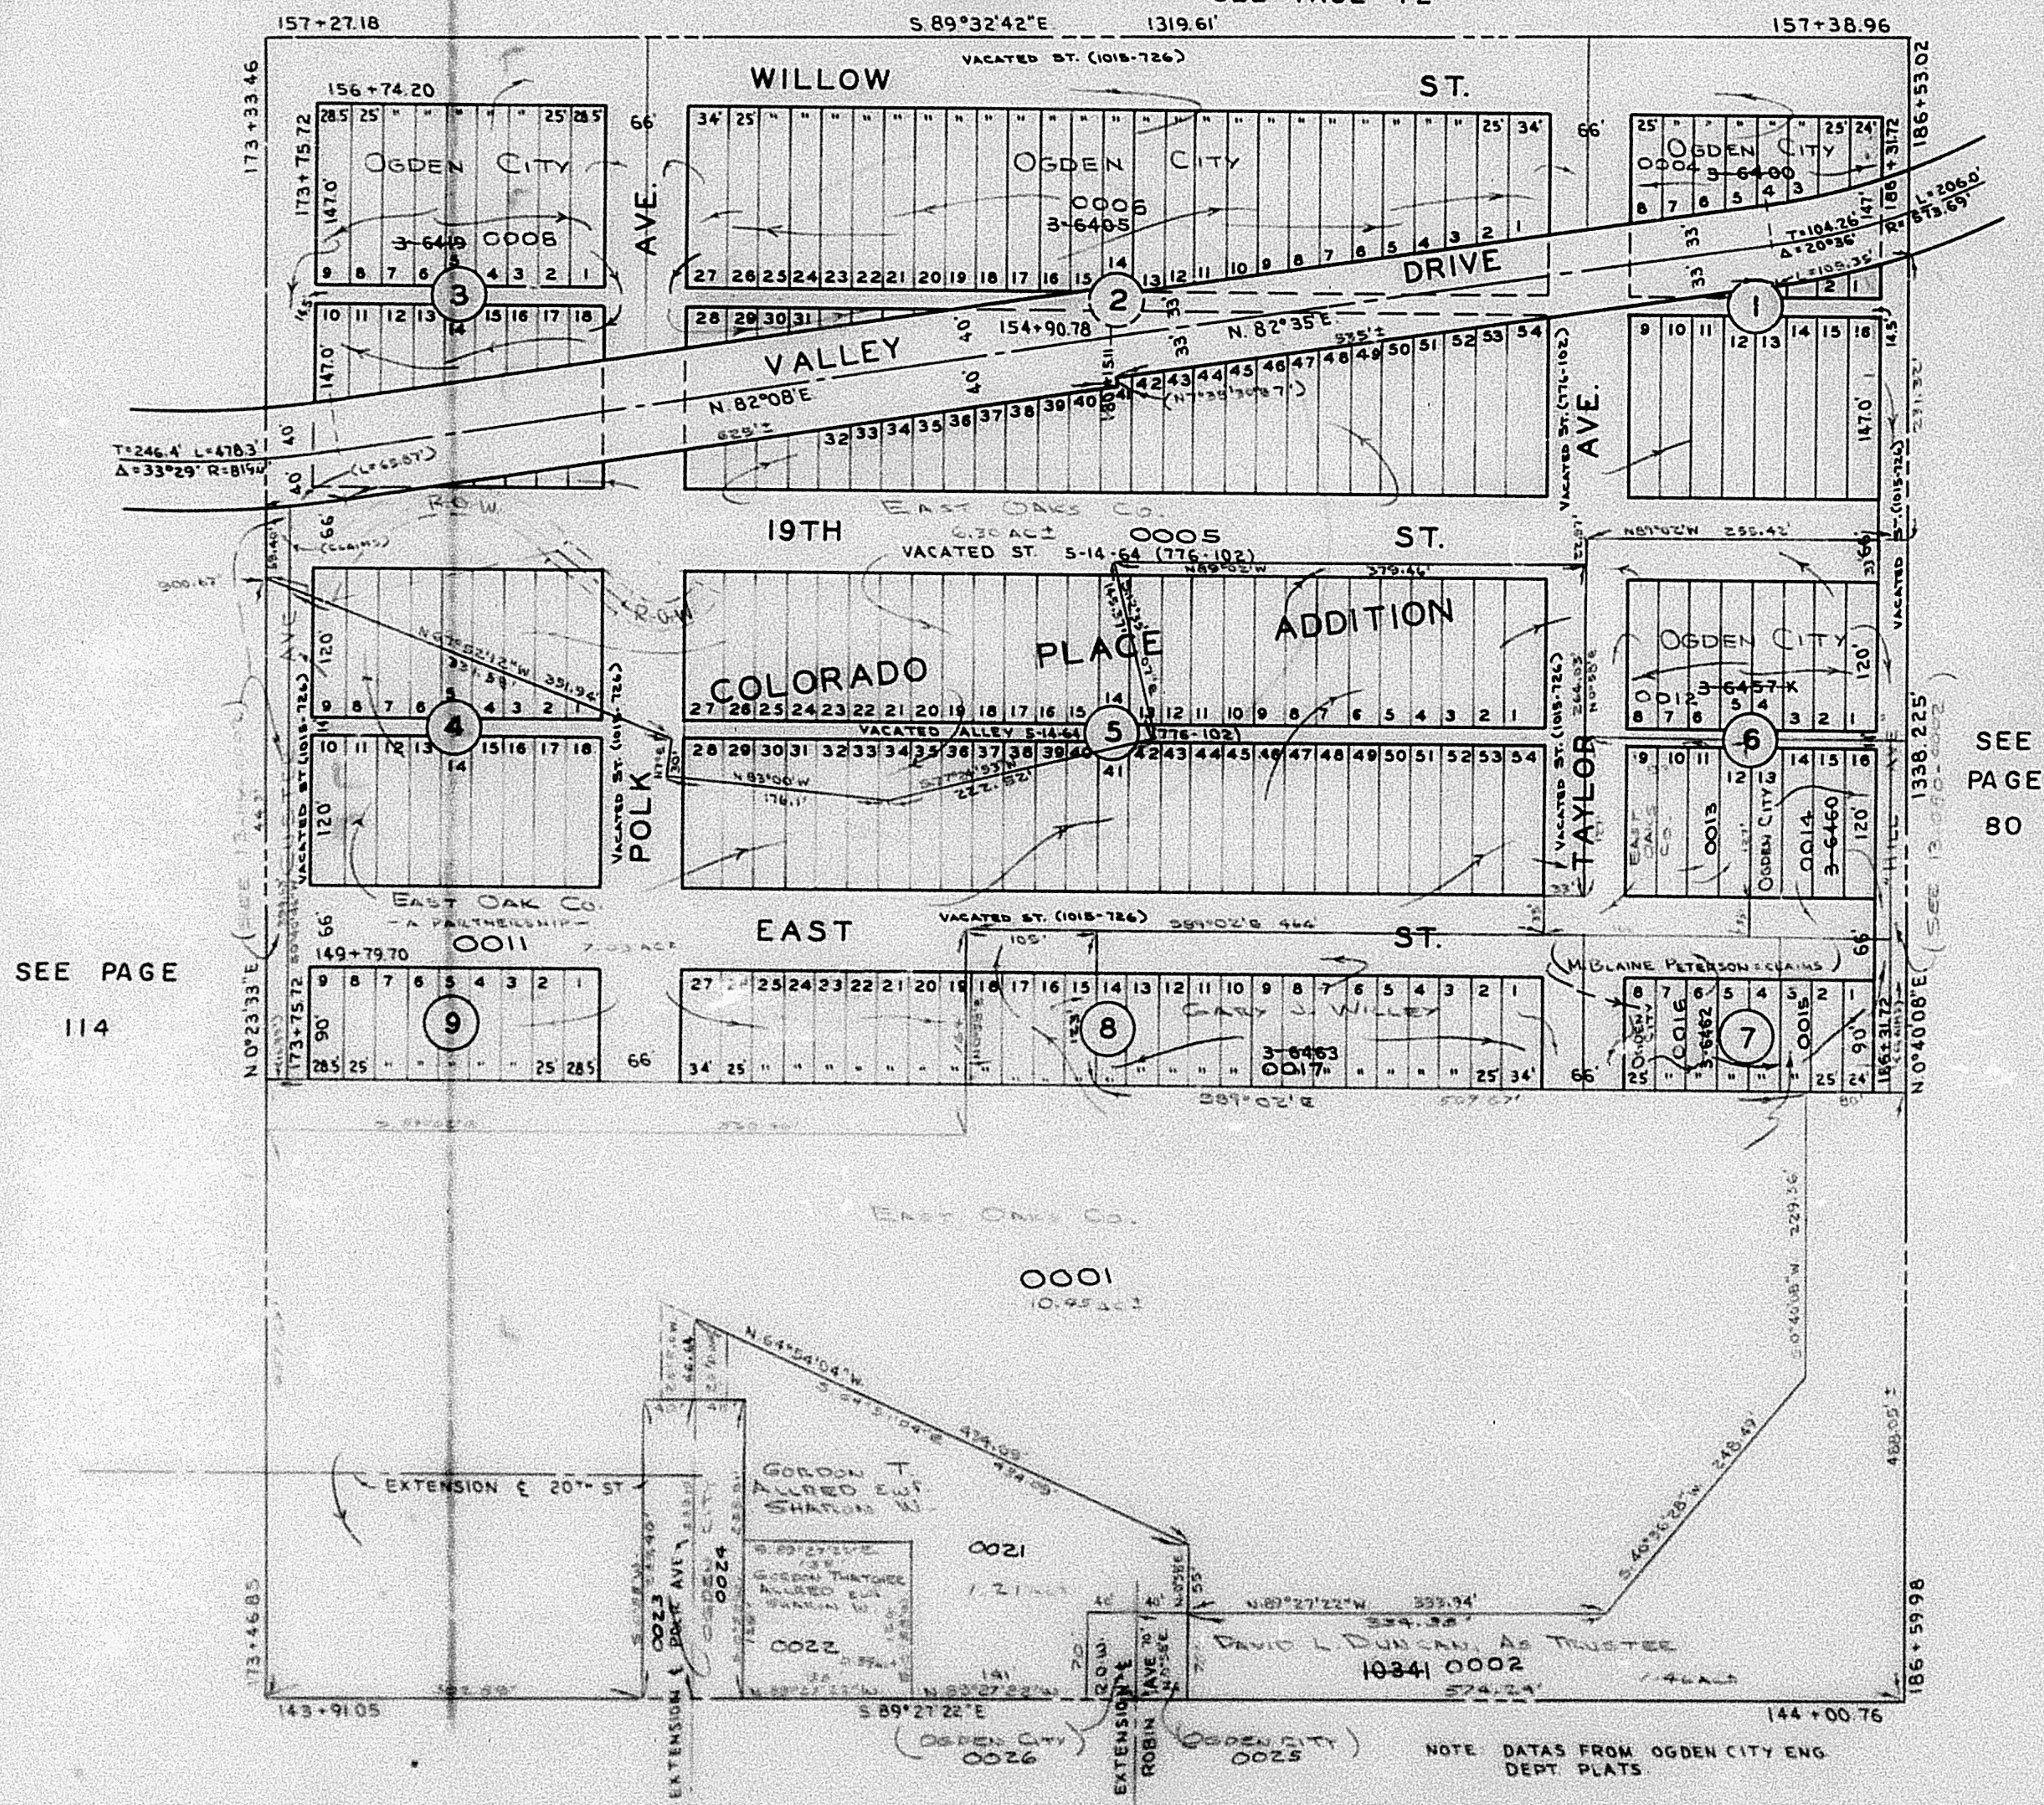

SEE
PAGE
80