

N.W. 1/4 OF N.W. 1/4 OF SEC. 27, T. 6 N., R. 1 W., S. L. B. & M.
(AMENDED PLAT OF) **CITY VIEW ADDITION**


114

TAXING UNIT 25

IN OGDEN CITY

PREFIX 13-114

SCALE 1" = 100'

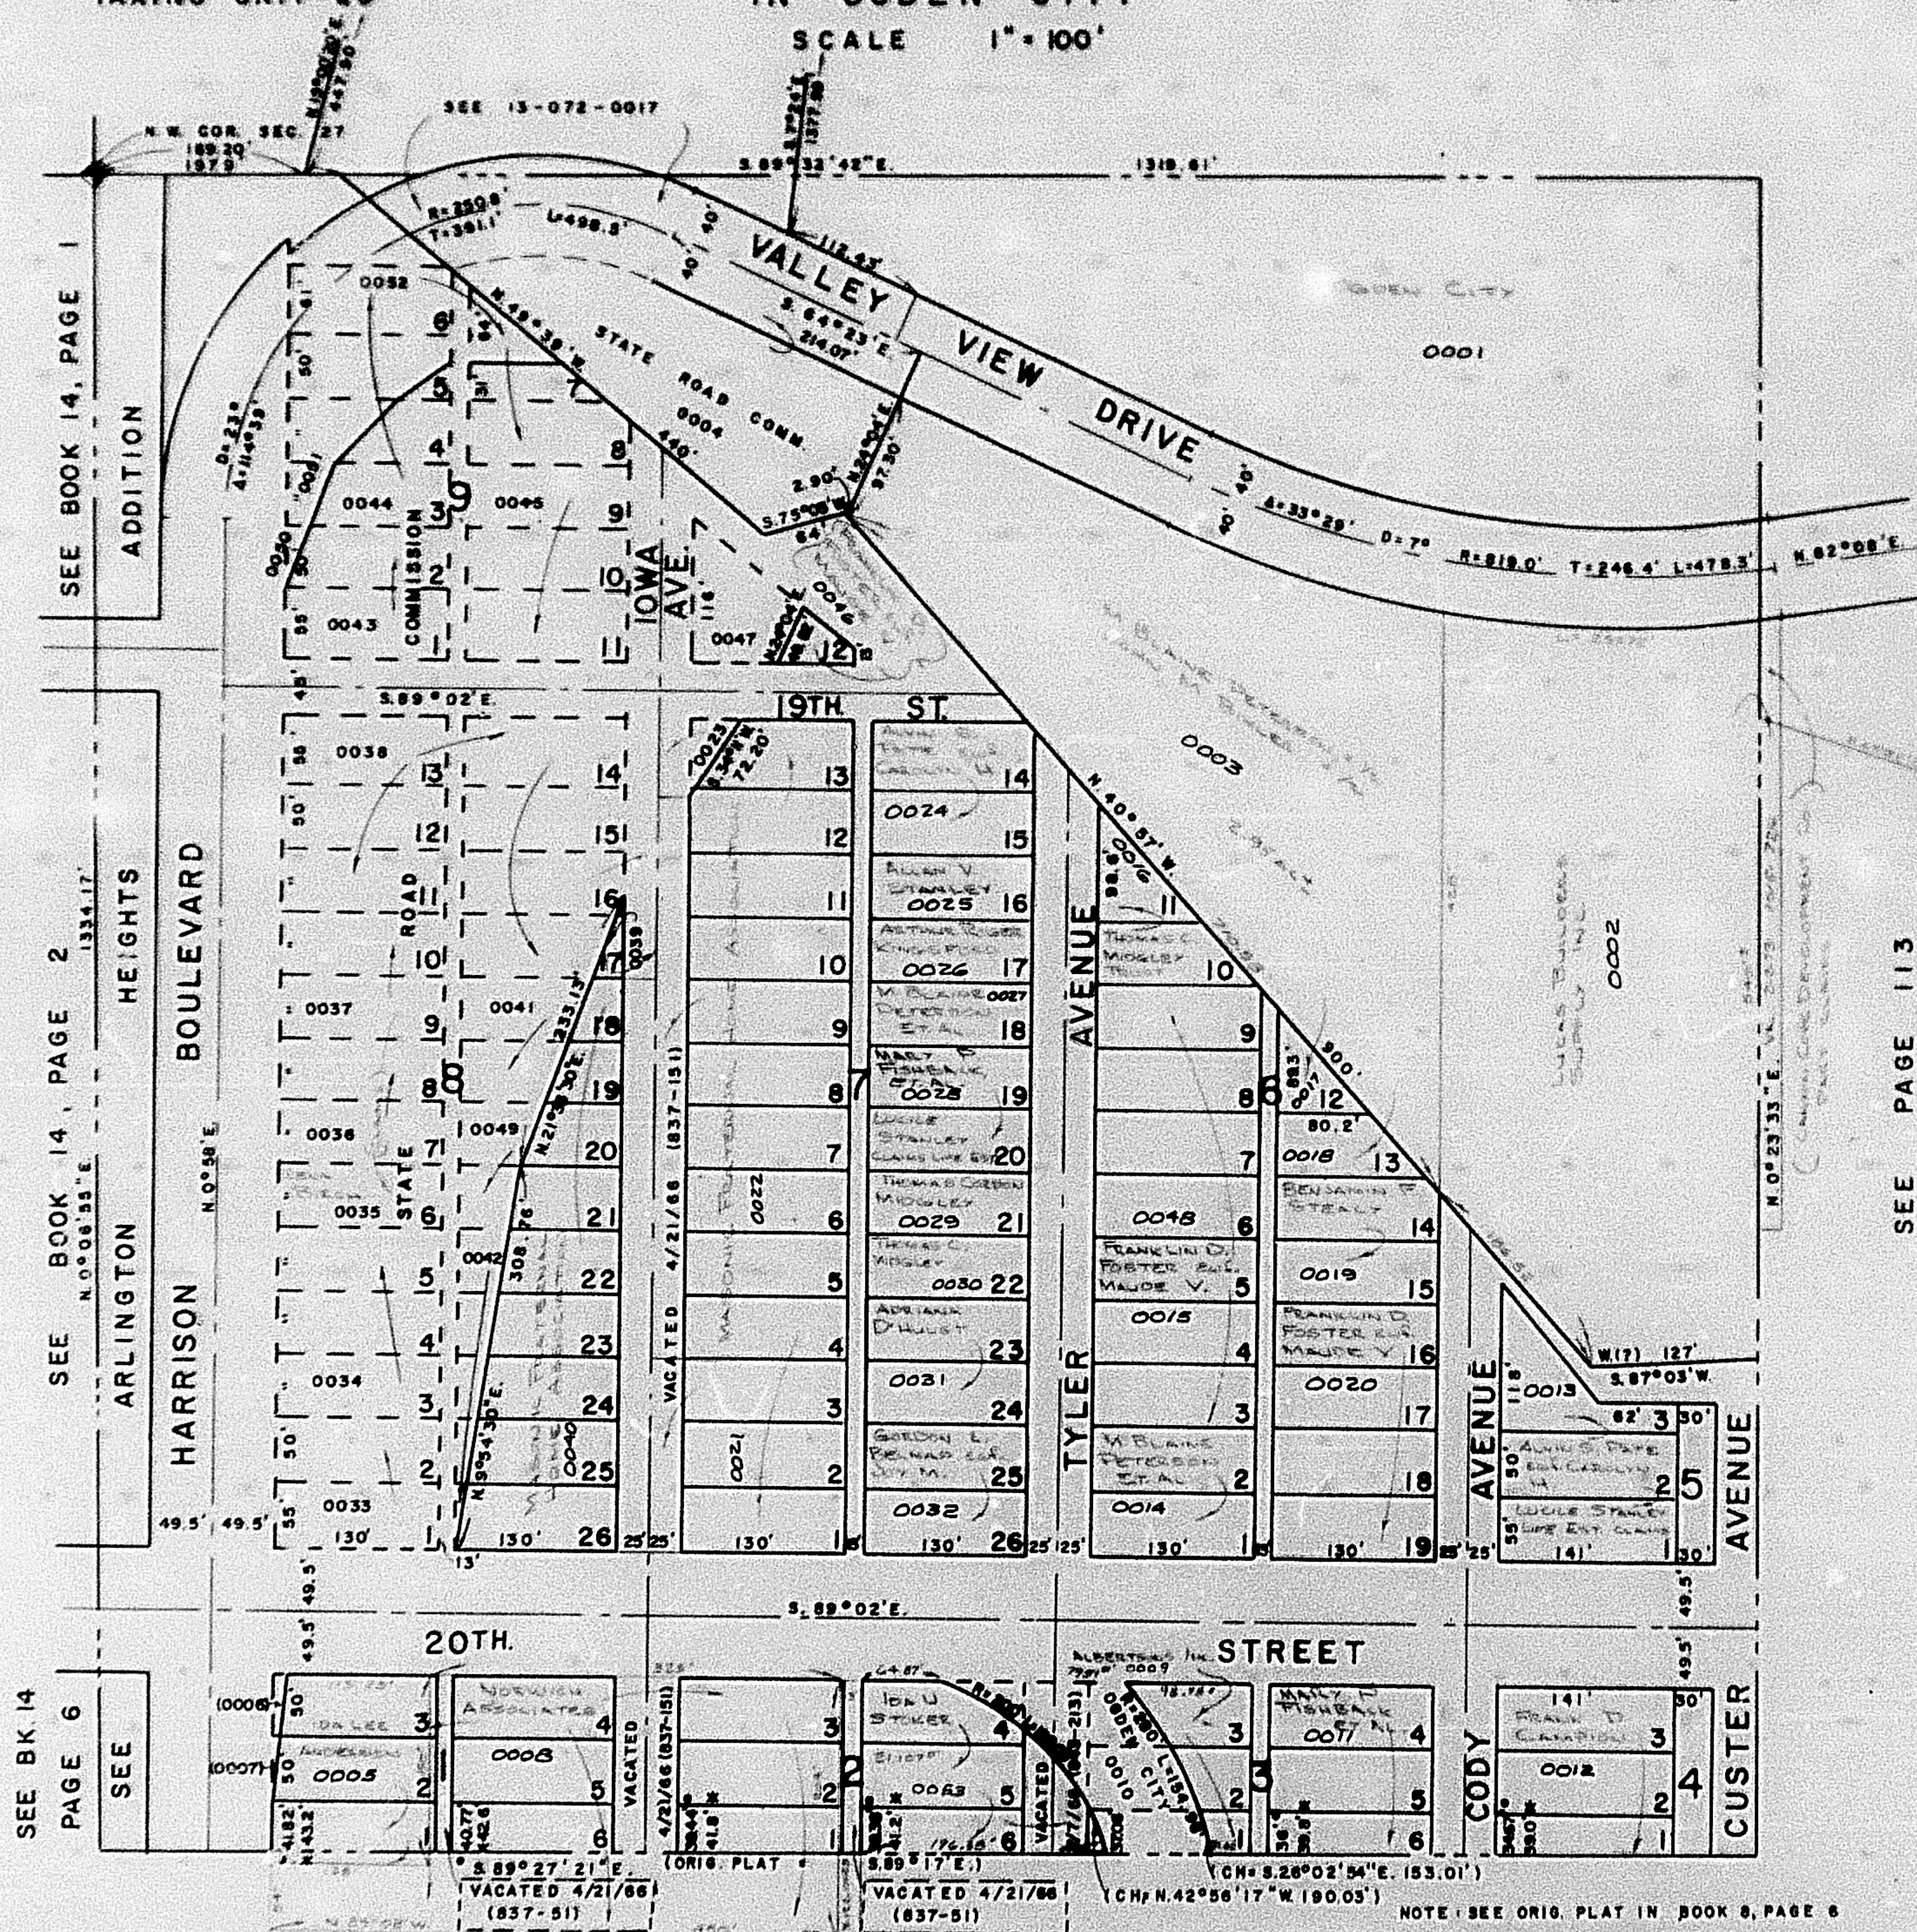

SEE BOOK 14, PAGE 1

ADDITION

SEE BOOK 14, PAGE 2

HEIGHTS

HARRISON BOULEVARD

SEE BK. 14

PAGE 6

SEE

20TH.

STREET

SEE PAGE 122

SEE PAGE 113

NOTE: SEE ORIG. PLAT IN BOOK 6, PAGE 6
* OGDEN CITY ENG. DEPT. PLATS
* ORIG. DED. PLAT

W.F.J. 6-71