

N.W. 1/4 OF N.W. 1/4 OF SEC. 27, T.6 N., R.1 W., S.L.B. & M.
(AMENDED PLAT OF) **CITY VIEW ADDITION**


TAXING UNIT 25

IN OGDEN CITY

PREFIX 13-114

SCALE 1"=100'

SEE PAGE 72

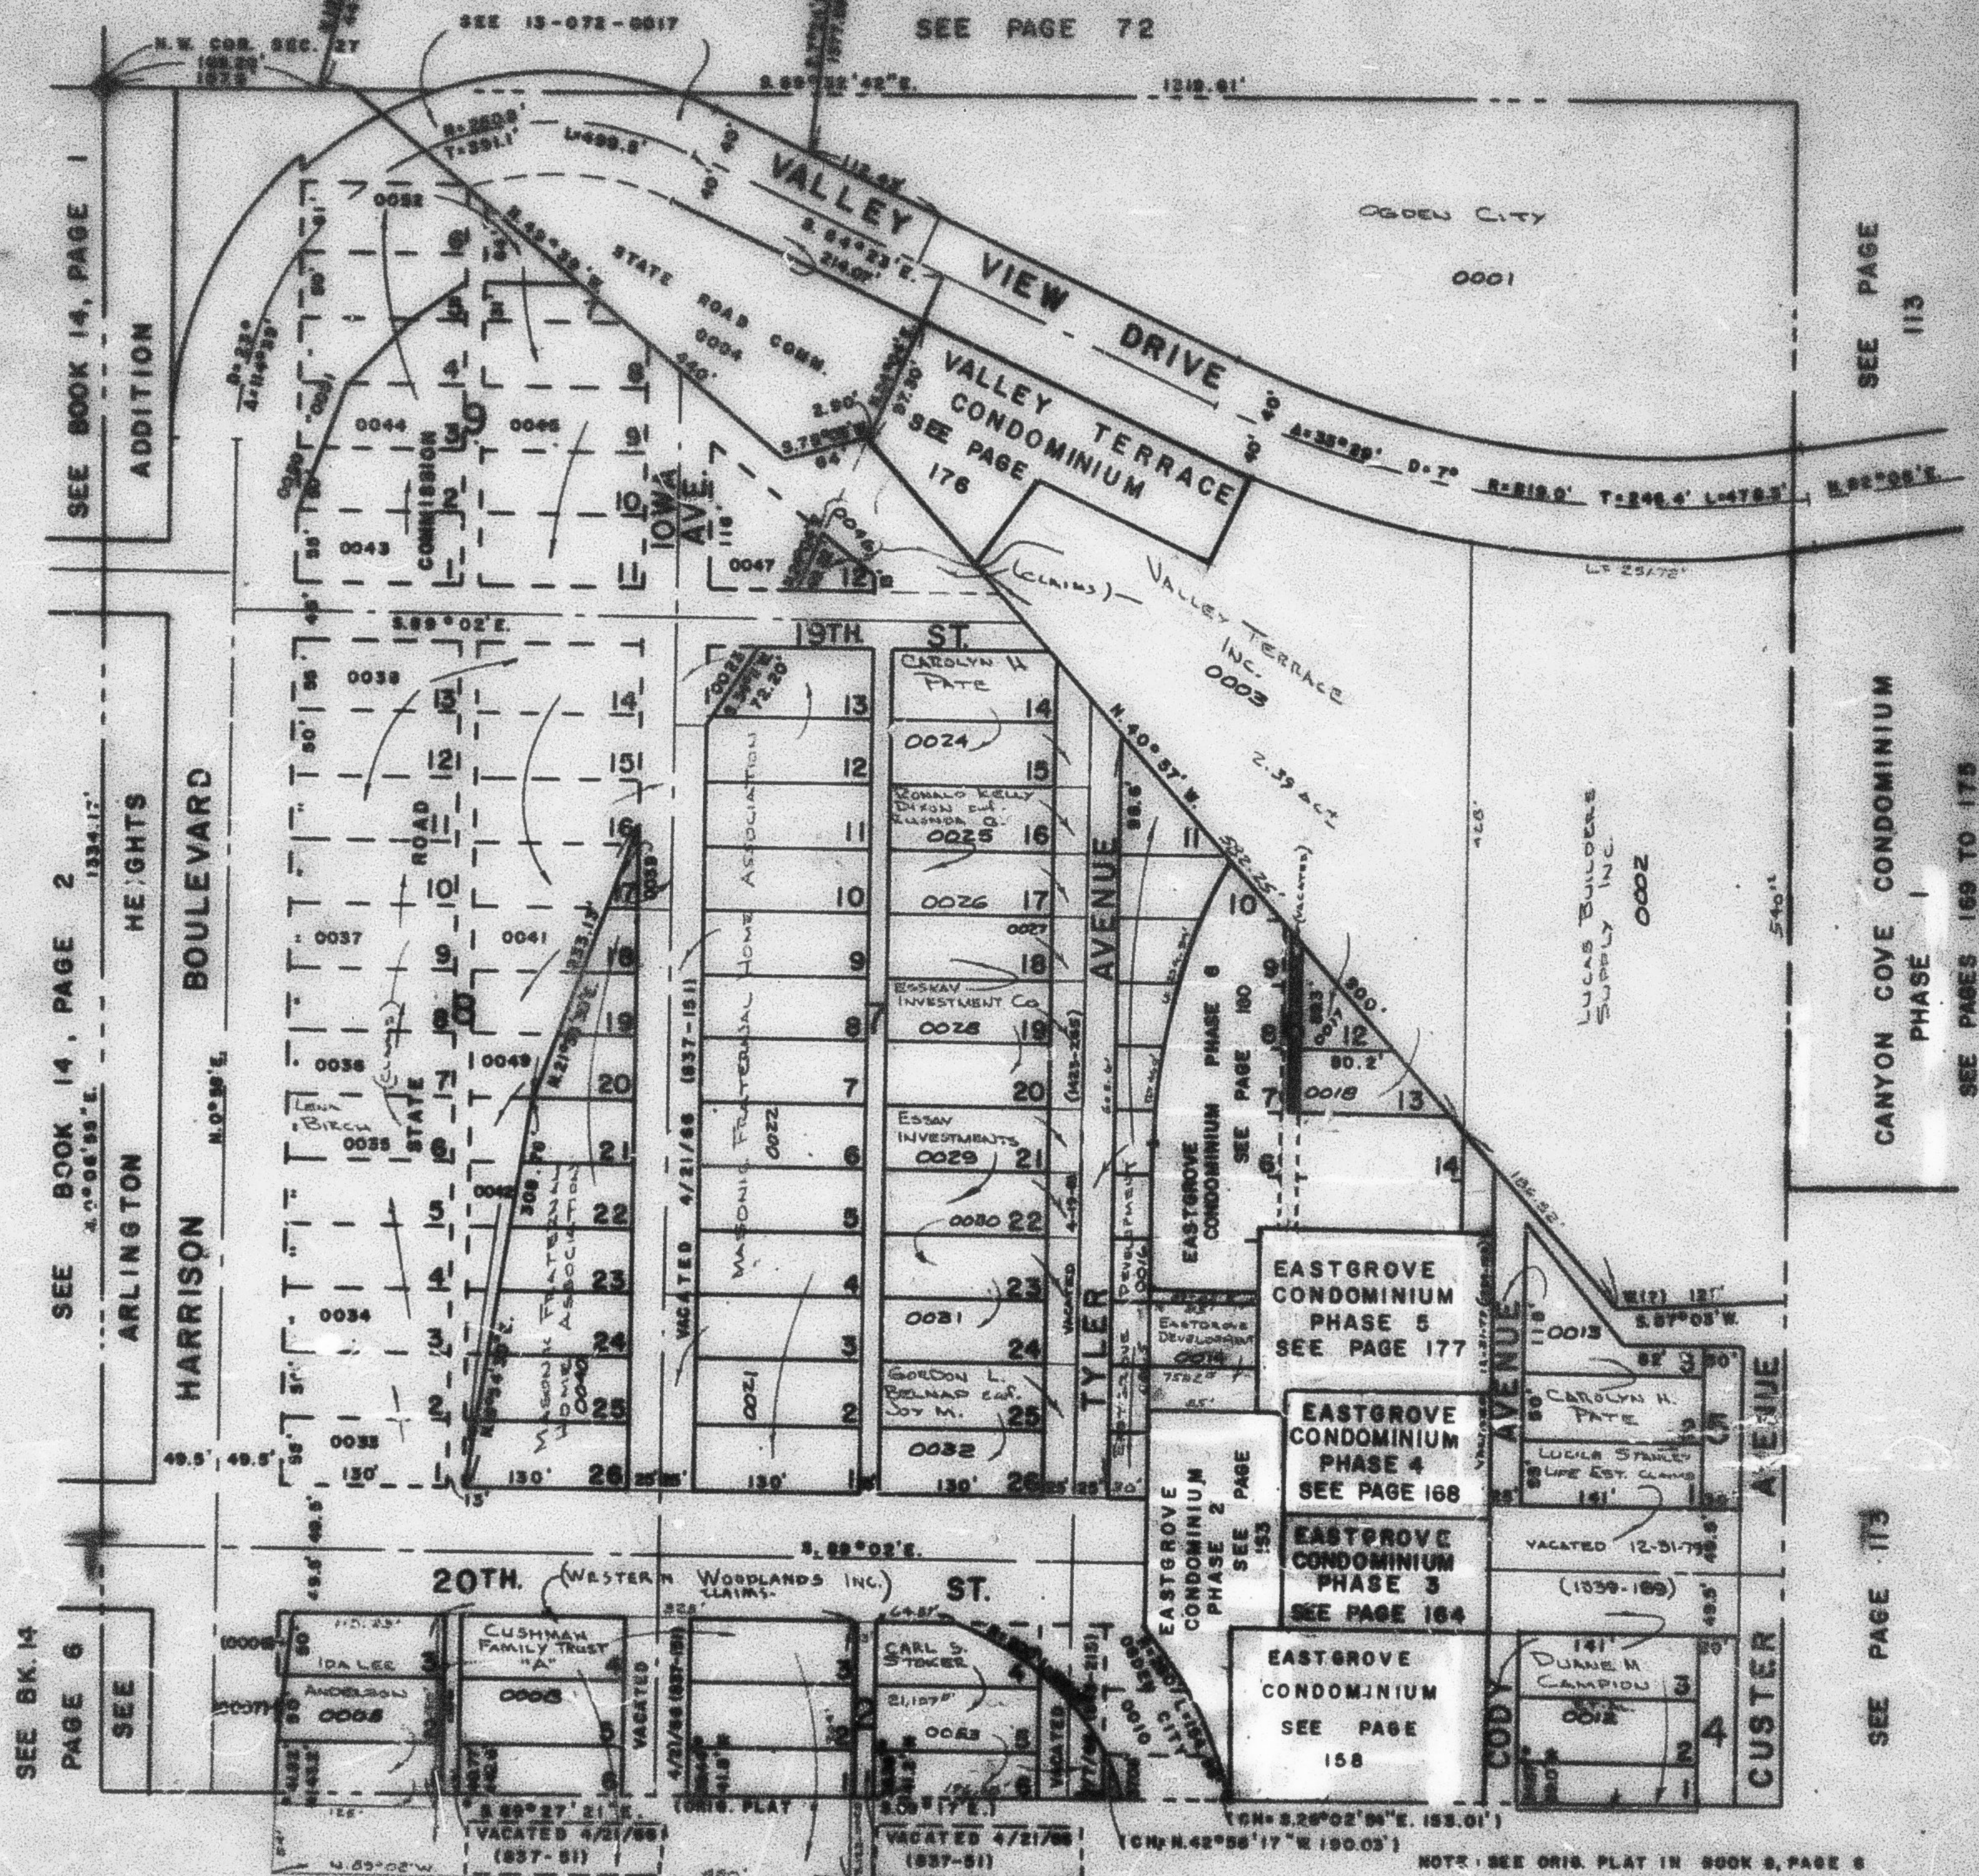

SEE BK. 14
PAGE 6

SEE

SEE BOOK 14, PAGE 2

ARLINGTON HEIGHTS

HARRISON BOULEVARD

20TH. ST.

SEE PAGE 122

NOTE: SEE ORIG. PLAT IN BOOK 9, PAGE 8
OGDEN CITY ENG. DEPT. PLATS
E. ORIG. DEED. PLAT

SEE PAGE 113

CANYON COVE CONDOMINIUM
PHASE 1

SEE PAGES 169 TO 175

SEE PAGE 115