


114

IN OGDEN CITY

PREFIX : 13-114

SCALE 1" = 100'

SEE PAGE 72

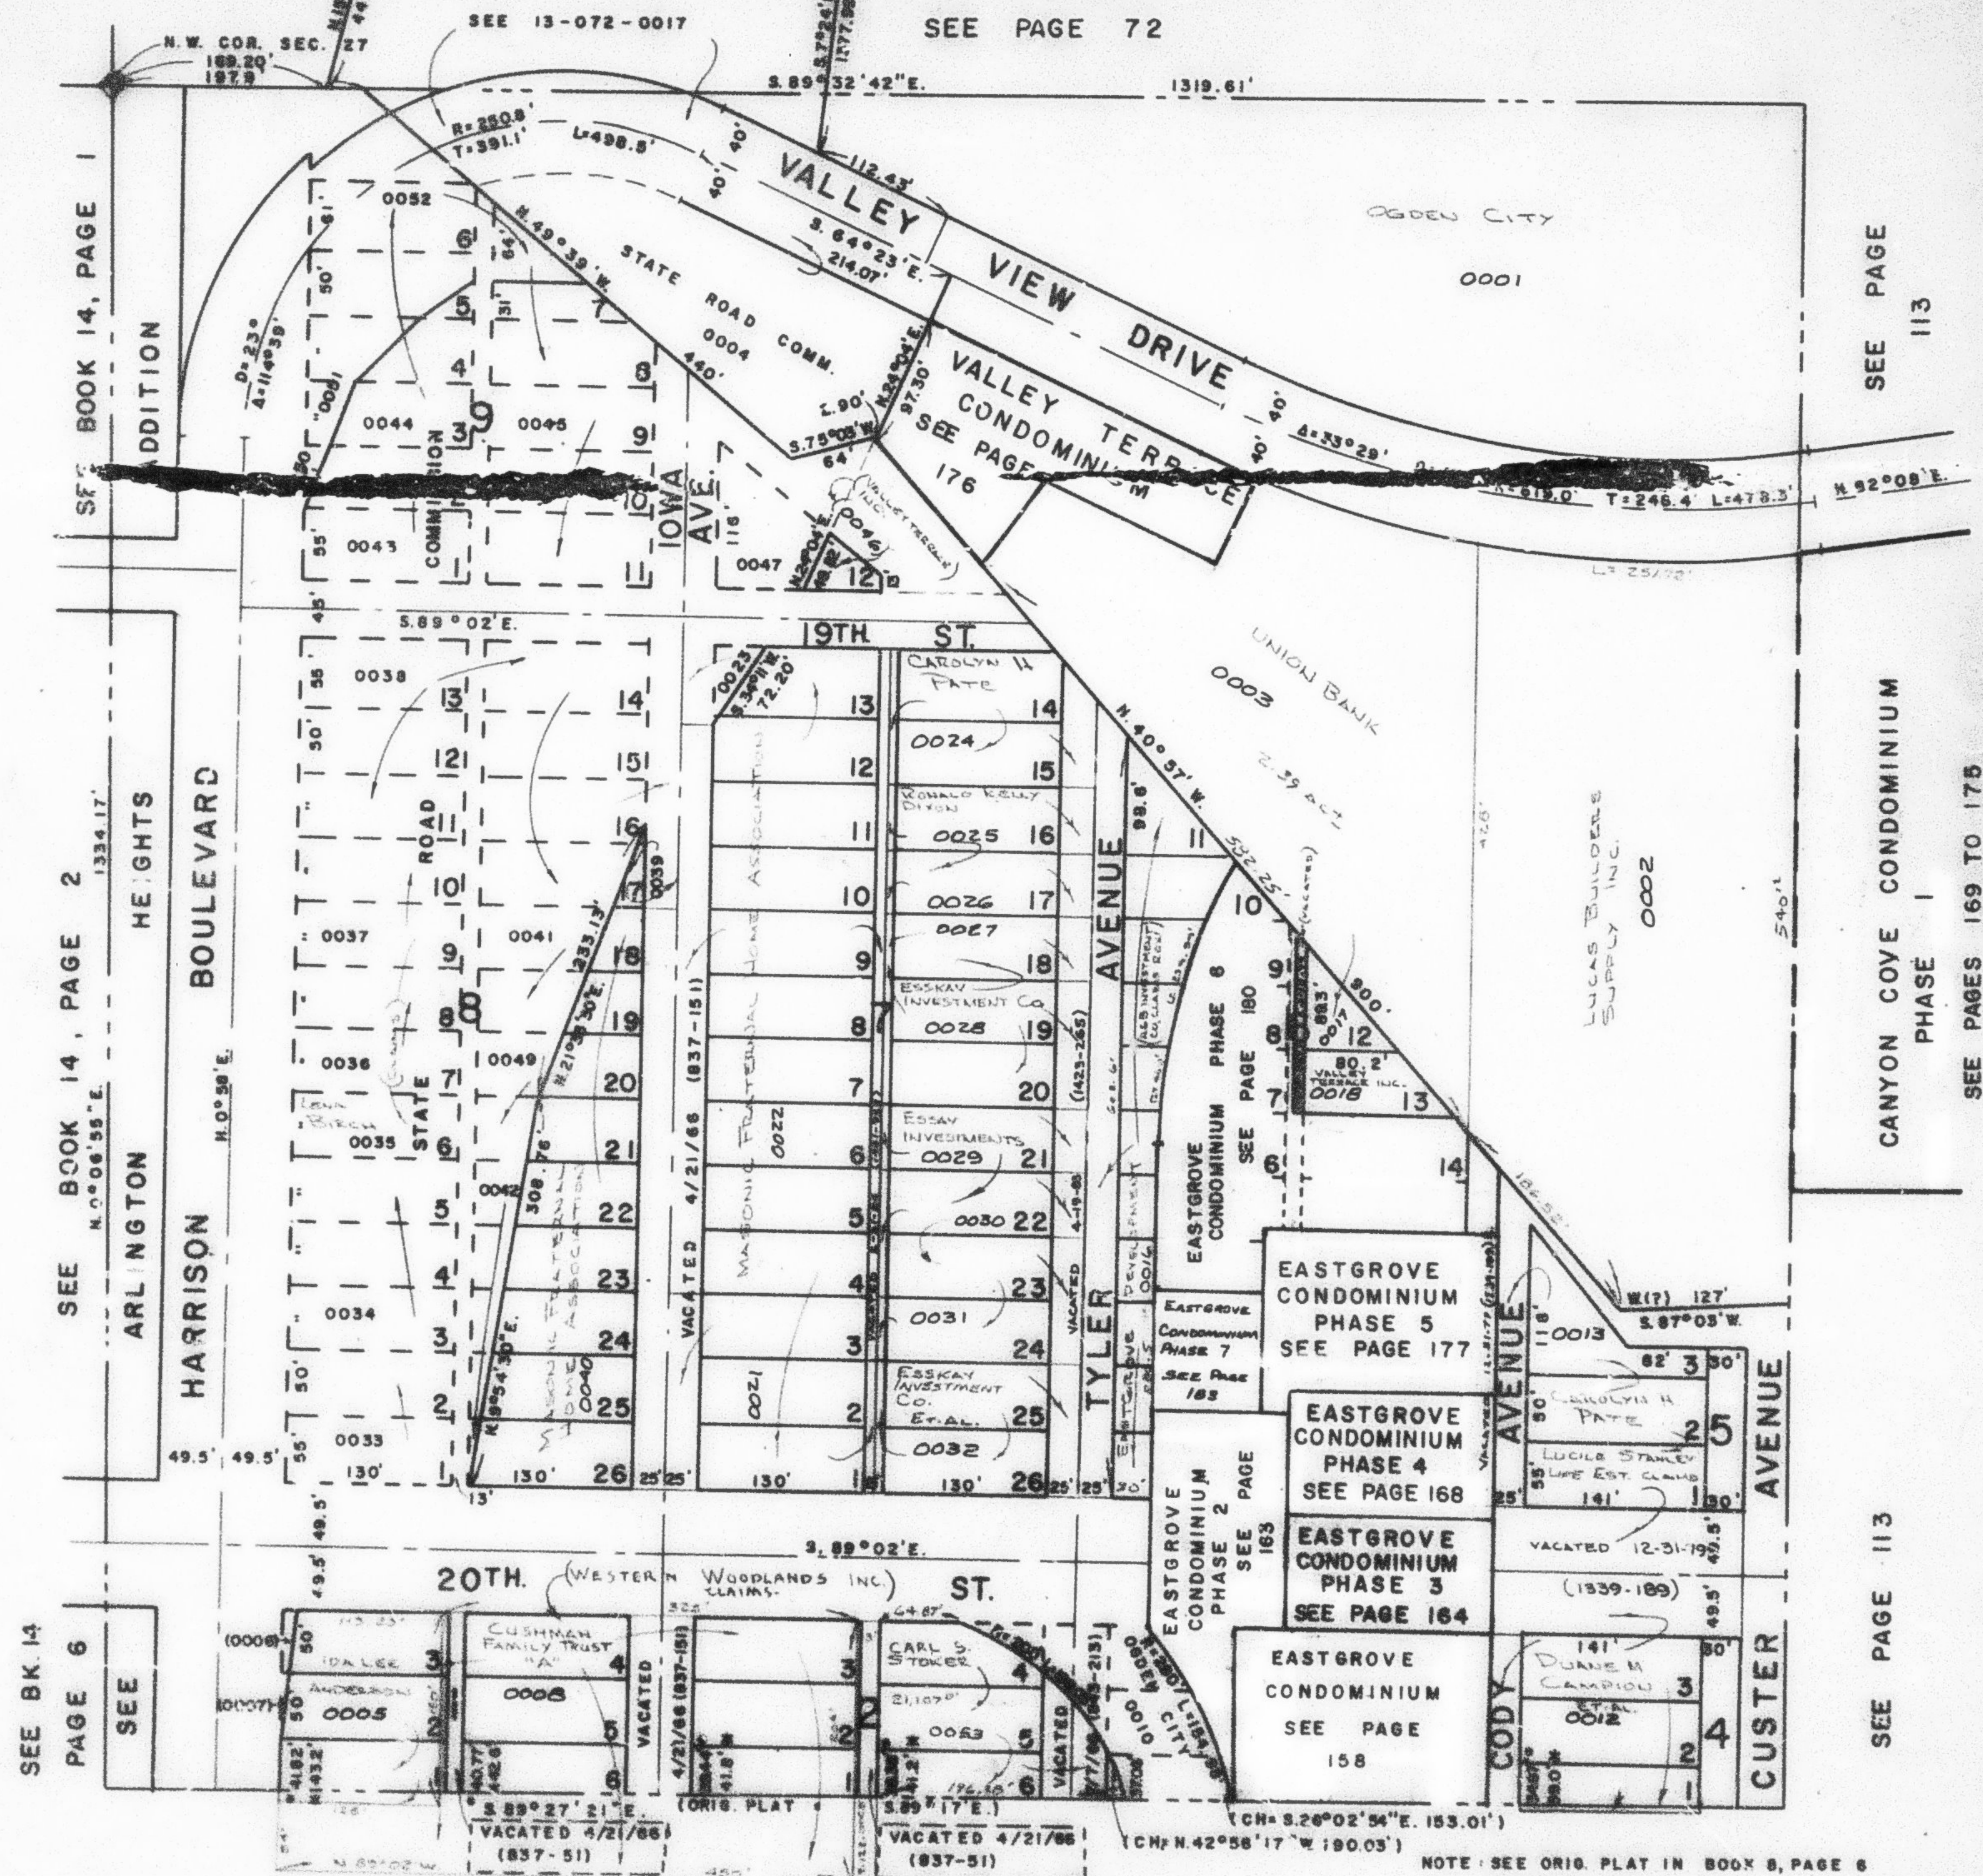

SEE PAGE 113

CANYON COVE CONDOMINIUM
PHASE I
SEE PAGES 169 TO 175

SEE PAGE 113

SEE PAGES 169 TO 175

SEE BK. 14

PAGE 6

335

ARLINGTON

SEE BOOK 14, PAGE 2

SEE BOOK 14, PAGE 1

HEIGHTS

HARRISON

BOULEVARD

N. W. COR. SEC. 27
189.20'
187.8'

20TH. (WESTERN WOODLANDS INC.) ST

SEE PAGE 122

NOTE : SEE ORIG. PLAT IN BOOK 8, PAGE 8

* OGDEN CITY ENG. DEPT. PLATS
N ORIG. DED. PLAT

W.F.J. 6-71