

N.W. 1/4 OF N.W. 1/4 OF SEC. 27, T. 6 N., R. 1 W., S. L. B. & M.
(AMENDED PLAT OF) **CITY VIEW ADDITION**

114


TAXING UNIT 25

IN OGDEN CITY

PREFIX 13-114

SCALE 1" = 100'

SEE PAGE 72

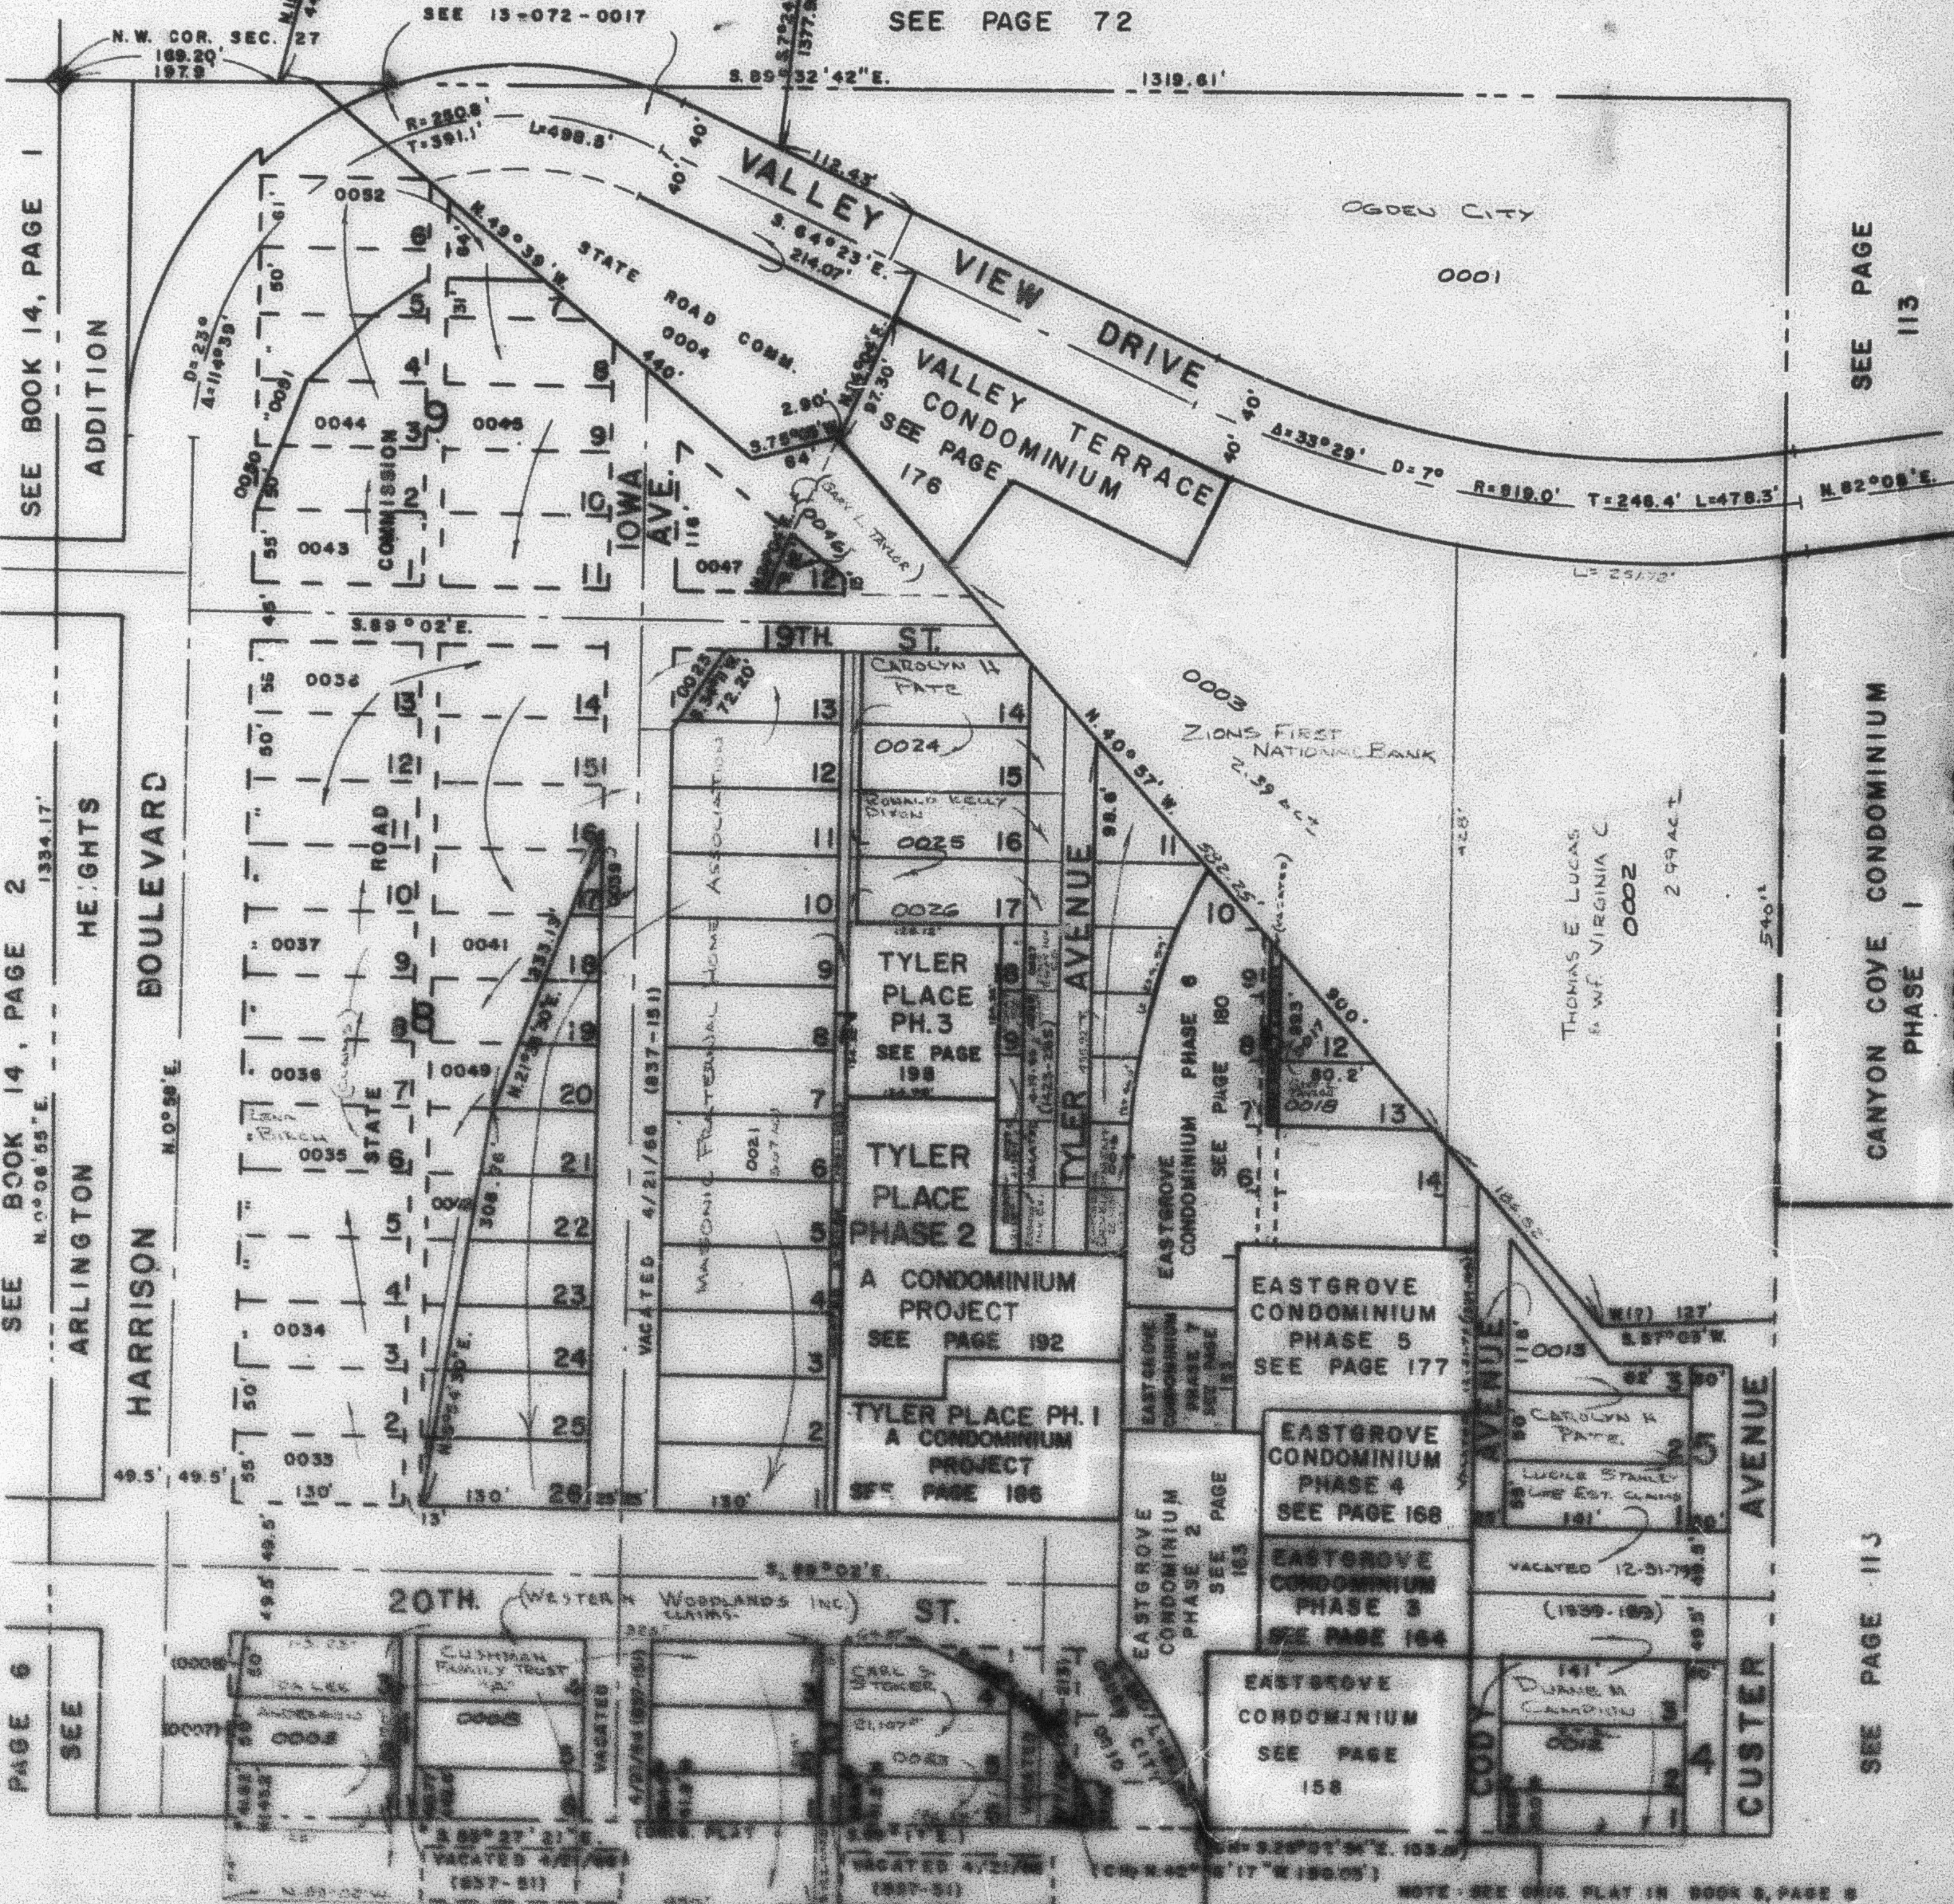

SEE BOOK 14, PAGE 1

ADDITION

SEE BOOK 14, PAGE 2

HEIGHTS

ARLINGTON

BOULEVARD

HARRISON

SEE BK. 14

PAGE 6

SEE

SEE PAGE

113

CANYON COVE CONDOMINIUM

PHASE 1

SEE PAGES 169 TO 175

SEE PAGE 115

AVENUE

CUSTER

SEE PAGE 122

SEE PAGE

NOTE - SEE THIS PLAT IN BOOK 2, PAGE 8
OGDEN CITY ENR. DEPT. PLATS
IN THIS SEC. PLAT

SEE P. 2-71