

N.W. 1/4 OF N.W. 1/4 OF SEC. 27, T. 6 N., R. 1 W., S. L. B. 8 M.

114

(AMENDED PLAT OF)

CITY VIEW ADDITION

TAXING UNIT 25


IN OGDEN CITY

PREFIX 13-114

SCALE 1" = 100'

SEE PAGE 72

SEE 13-072-0017

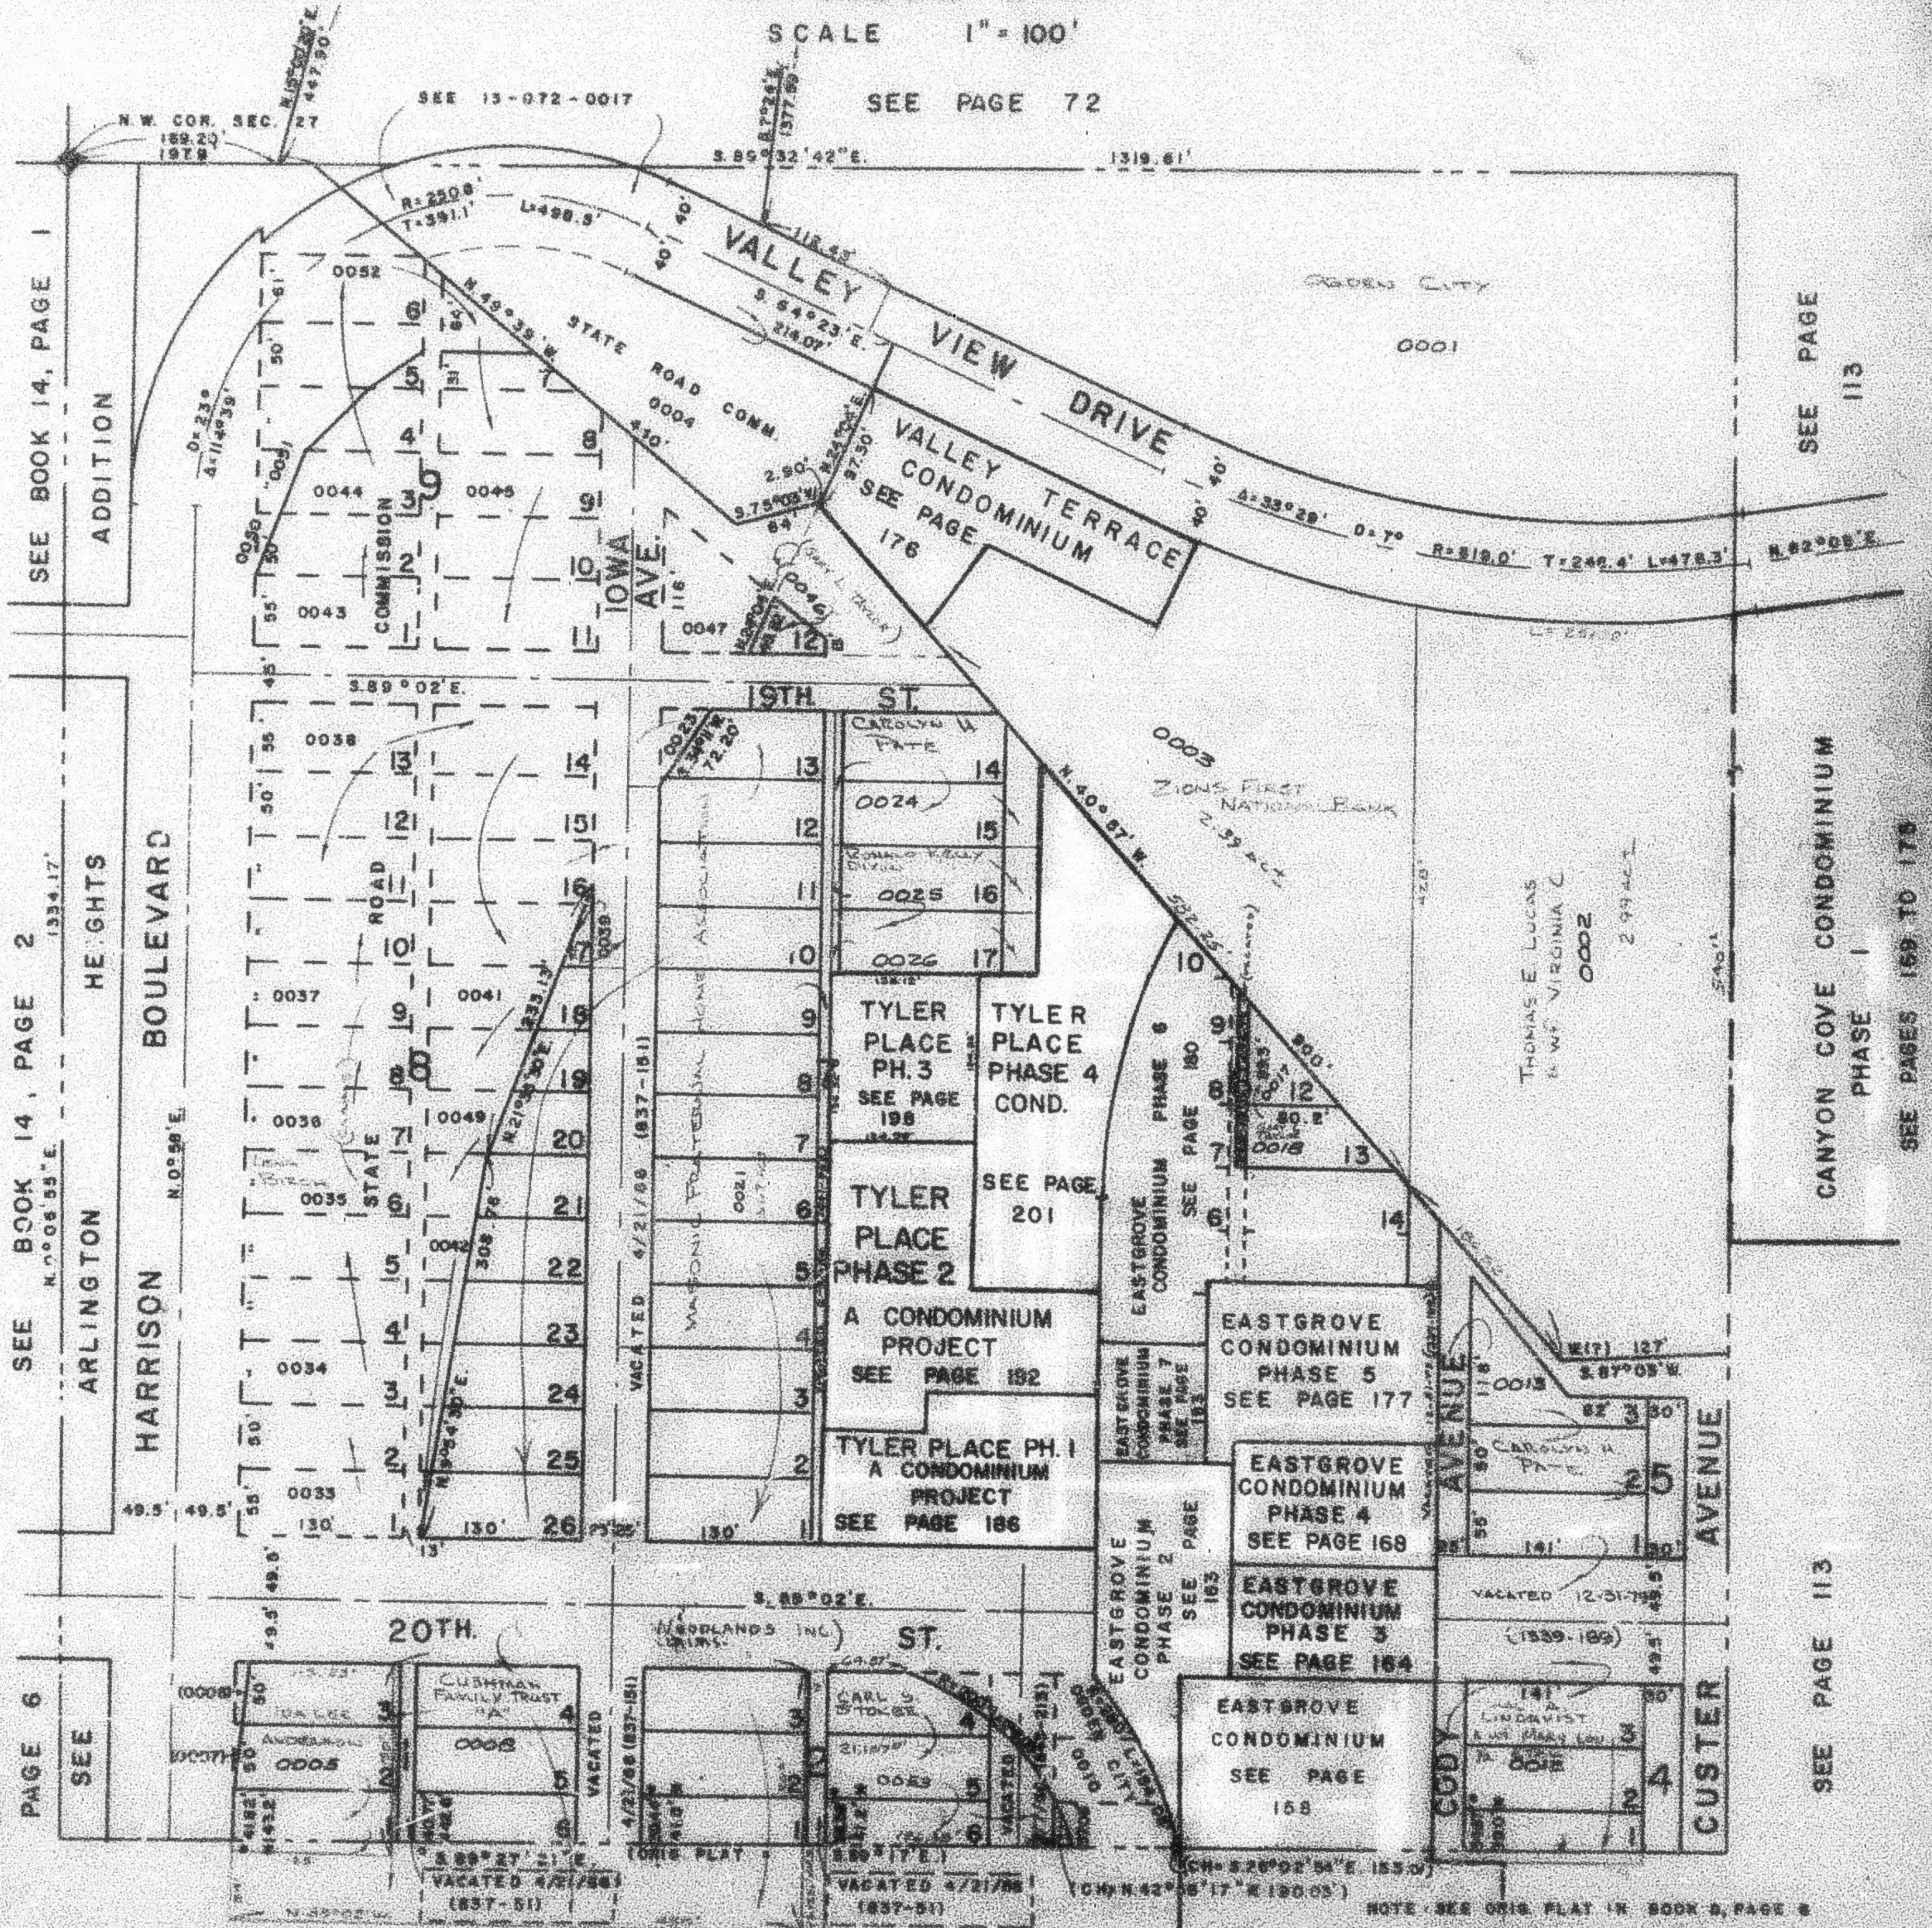

SEE PAGE 113

CANYON COVE CONDOMINIUM
PHASE 1
SEE PAGES 169 TO 173

SEE PAGE 113

CUSTER AVENUE

CODY AVENUE

HARRISON BOULEVARD

ARLINGTON HEIGHTS

SEE BOOK 14, PAGE 2

SEE BOOK 14, PAGE 1

SEE BK 14

PAGE 6

SEE

SEE PAGE 122

SEE PAGE 121

NOTE - SEE ORIG. PLAT IN BOOK 2, PAGE 8
*OGDEN CITY ENG. DEPT. PLATS
*ORIG. DEED. PLAT

W.F.J. 5-71