

N.W. 1/4 OF NW 1/4 OF SEC. 27, T. 6 N., R. 1 W., S. 1 B. & M.  
EXTENDED PLAT OF CITY VIEW ADDITION


TAXING UNIT 25

IN OGDEN CITY

PREFIX 13-114

SCALE 1"=100'

SEE PAGE 72

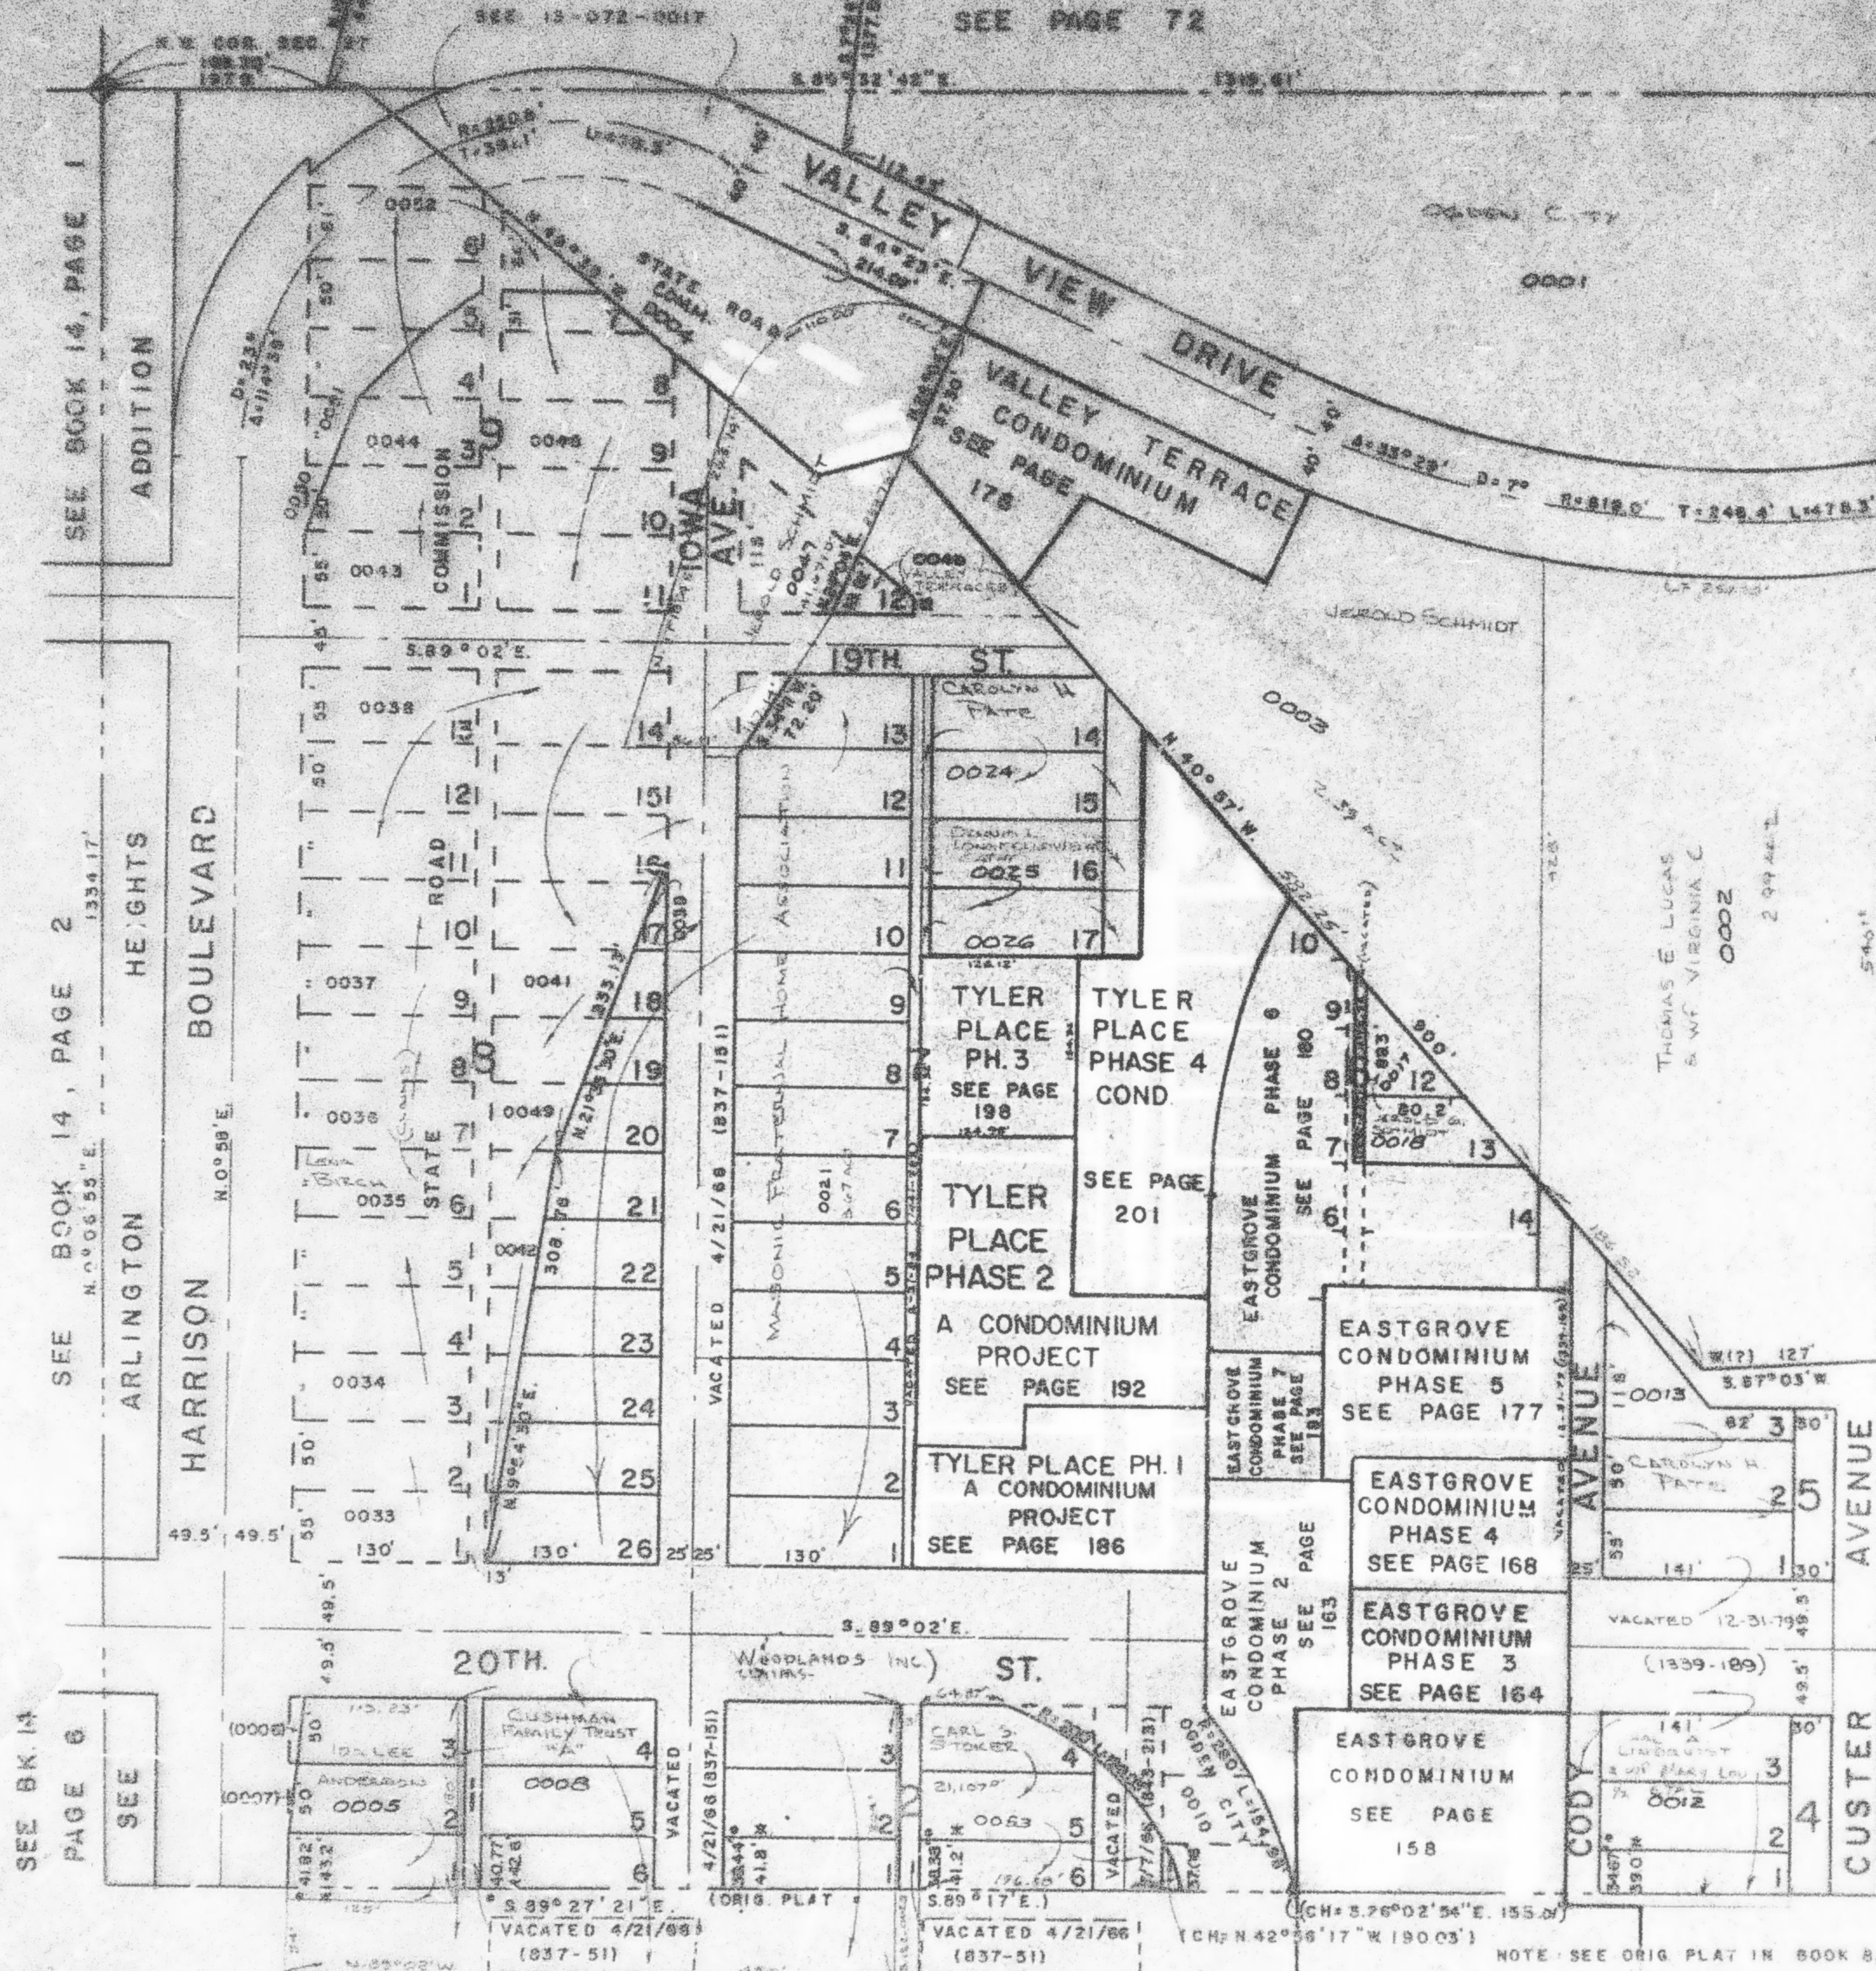

SEE BOOK 14, PAGE 1

SEE BOOK 14, PAGE 2

SEE BK. 14  
PAGE 6

SEE PAGE 115

SEE PAGE 113

SEE PAGE 122

SEE PAGE 121

NOTE: SEE ORIG. PLAT IN BOOK 8, PAGE 6

\* OGDEN CITY ENG. DEPT. PLATS  
\* ORIG. DEED PLAT

W.F.J. 6-71