

N.W. 1/4 OF N.W. 1/4 OF SEC. 27, T. 6 N., R. 1 W., S. L. B. & M.
(AMENDED PLAT OF) ? **CITY VIEW ADDITION**

114

TAXING UNIT 25


IN OGDEN CITY

PREFIX 13-114

SCALE 1" = 100'

SEE PAGE 72

SEE 13-072-0017

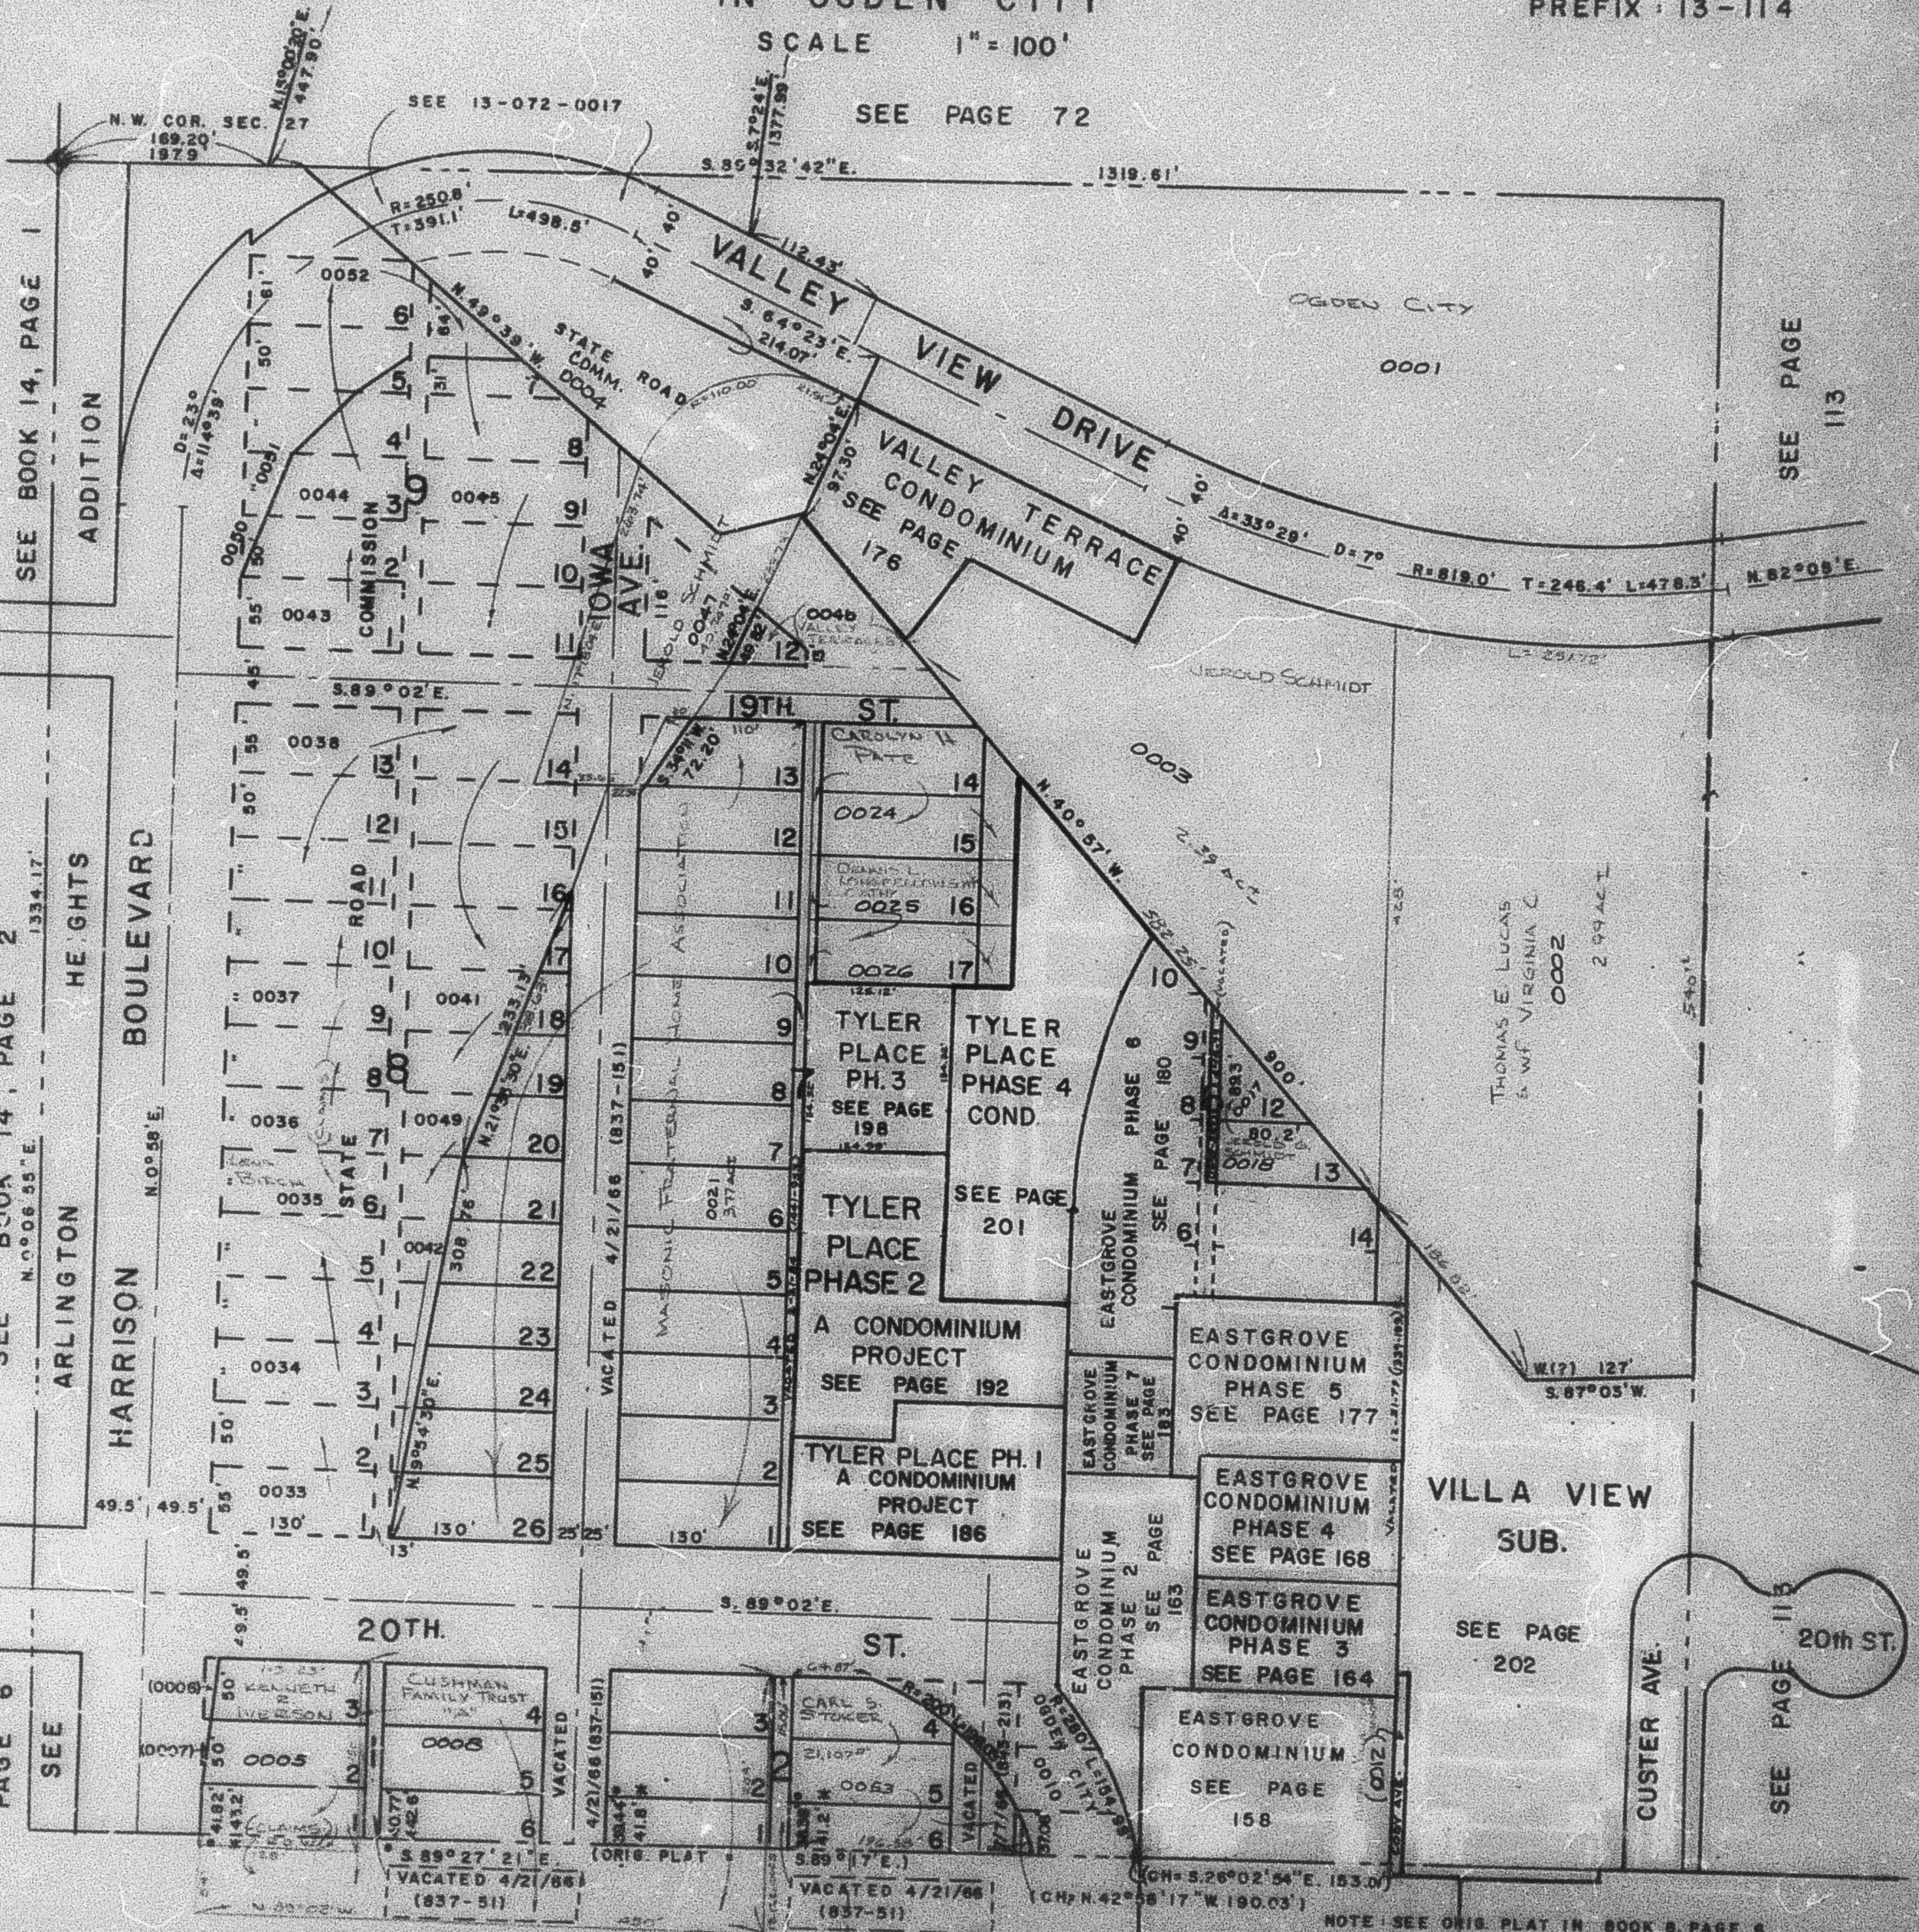

SEE BOOK 14, PAGE 1

ADDITION

SEE BOOK 14, PAGE 2

ARLINGTON HEIGHTS

HARRISON BOULEVARD

SEE BK 14

PAGE 6

SEE

20TH ST.

ST.

VILLA VIEW SUB.

SEE PAGE 202

CUSTER AVE.

20th ST.

SEE PAGE 113

SEE PAGE 122

SEE PAGE 121

NOTE: SEE ORIS PLAT IN BOOK 8, PAGE 8
* OGDEN CITY ENG. DEPT. PLATS
* ORIS. SUB. PLAT

W.F.J. 6-71