

N.W. 1/4 OF N.W. 1/4 OF SECTION 27, T.6N., R.1W., S.L.B. & M.

CITY VIEW ADDITION

IN OGDEN CITY


SCALE 1" = 100'

TAXING UNIT: 25

SEE BOOK 14, PAGE 1

SEE BOOK 14, PAGE 2

SEE BOOK 14, PAGE 6

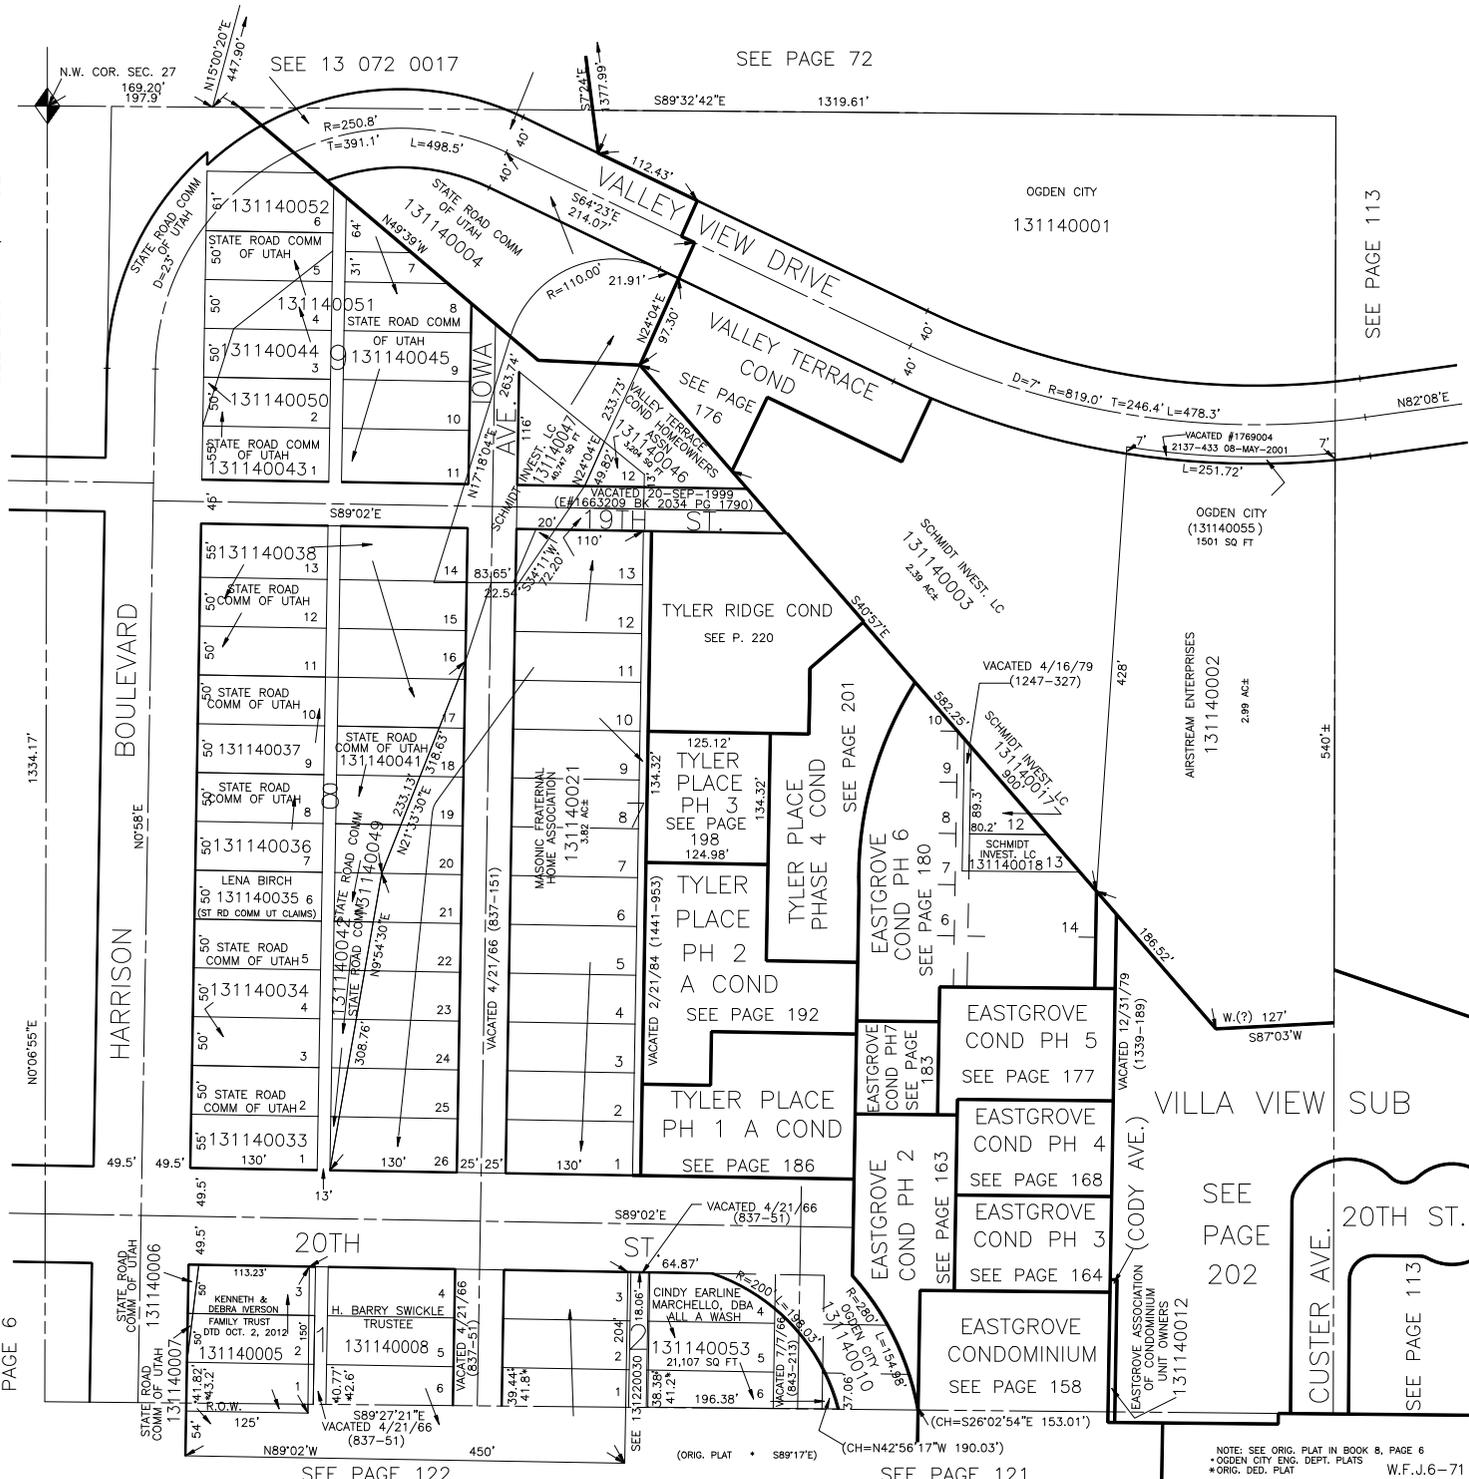

SEE PAGE 113

SEE PAGE 113

SEE PAGE 202

SEE PAGE 121

SEE PAGE 122

SEE PAGE 72

SEE 13 072 0017

N.W. COR. SEC. 27
169.20'
197.9'

NOTE: SEE ORIG. PLAT IN BOOK 8, PAGE 6
* OGDEN CITY ENG. DEPT. PLATS
* ORIG. DED. PLAT W.F.J.6-71