

N.W. 1/4 OF N.W. 1/4 OF SECTION 27, T.6N., R.1W., S.L.B. & M.

114

CITY VIEW ADDITION

IN OGDEN CITY

TAXING UNIT: 25


SCALE 1" = 100'

SEE BOOK 14, PAGE 1

SEE BOOK 14, PAGE 2

SEE BOOK 14
PAGE 6

13

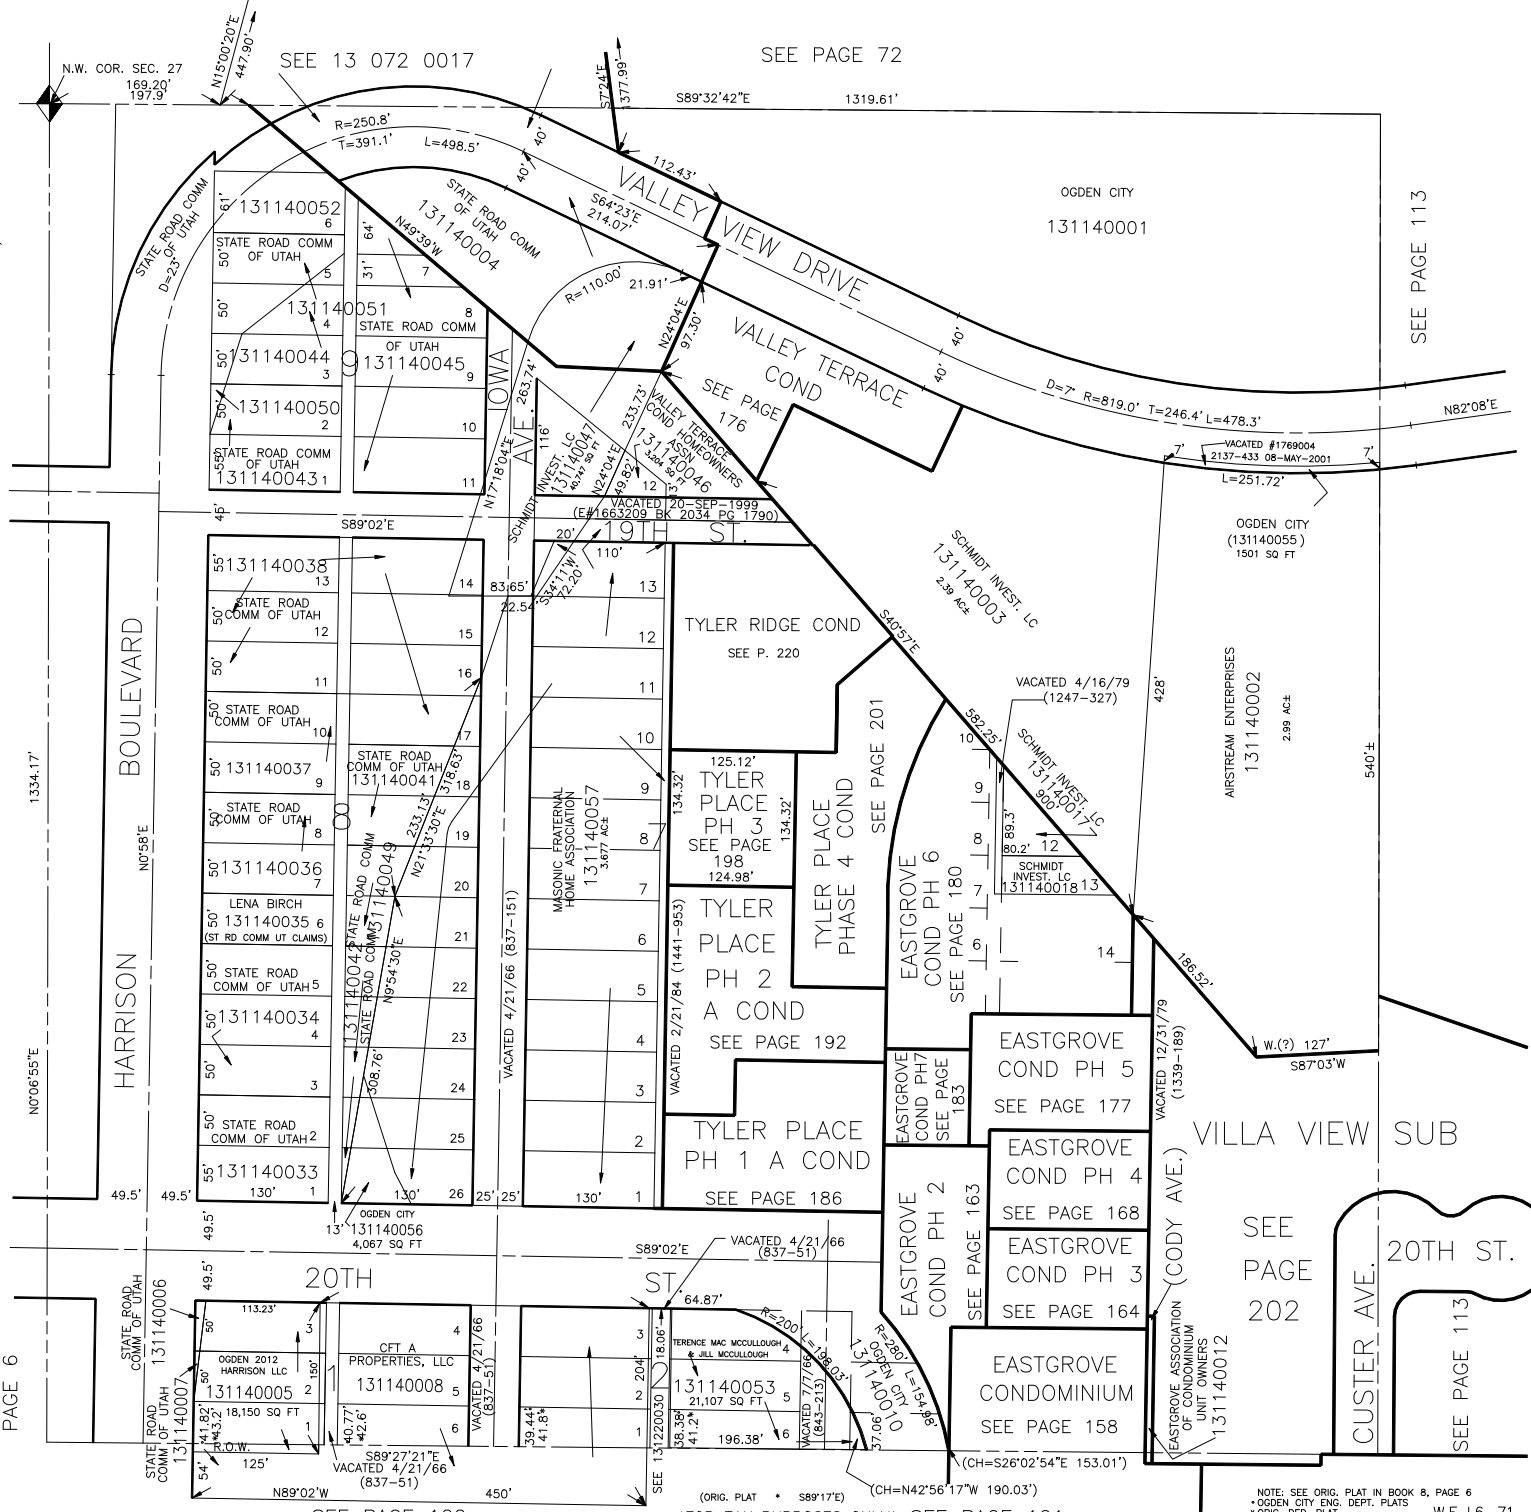

SEE PAGE 113

SEE
PAGE
202

SEE PAGE 113

(ORIG. PLAT * S89°17'E)

FOR TAX PURPOSES ONLY SEE PAGE 121

NOTE: SEE ORIG. PLAT IN BOOK 8, PAGE 6
*OGDEN CITY ENG. DEPT. PLATS
*ORIG. DED. PLAT W.F.J.6-71