

PART OF S.E.1/4 OF N.W. 1/4 OF SEC. 27, T.6 N., R. 1 W., S.L.B. & M.

115

MOUNTAIN VIEW ADDITION

BLOCKS 1 & 2


IN OGDEN CITY

TAXING UNIT: 25

SCALE: 1" = 50'

SEE PAGE 113

N.E. COR. S.W. 1/4, N.W. 1/4  
SEC. 27

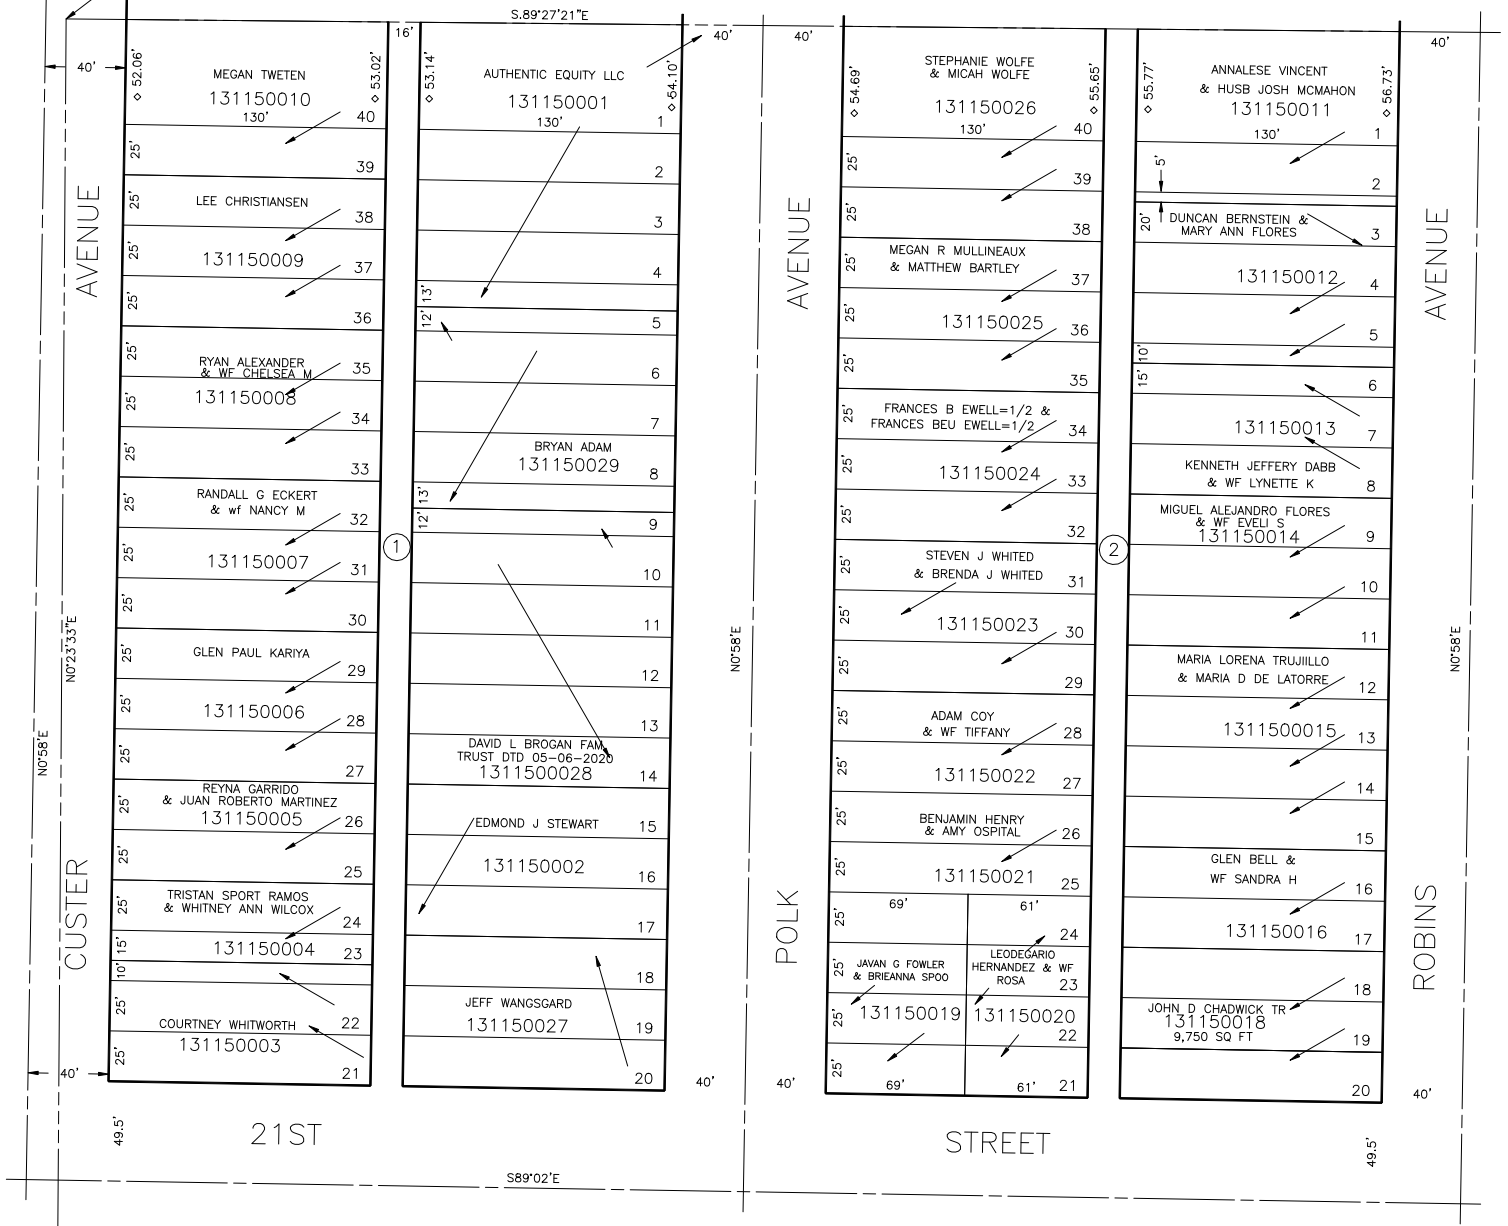

SEE PAGE 118

FOR COMPLETE ENG DATA SEE  
ORIGINAL DEDICATION PLAT IN  
BOOK 5, PAGE 17 OF RECORDS.

- ◇ OGDEN CITY ENG. DEPT. PLATS
- \* ORIG. DED. PLAT

\*FOR TAX PURPOSES ONLY\*