

PART OF S.E. 1/4 OF N.W. 1/4 OF SEC. 27, T.6N., R.1W., S.L.B. 8 M.
MOUNTAIN VIEW ADDITION

117

TAXING UNIT - 25

SEE PAGE 116

BLOCKS 6,7,8
IN OGDEN CITY

PREFIX - 13 - 117

21ST.

SCALE 1" = 50'



STREET

AVENUE

ROBINS

SEE PAGE 116


N. 0° 56' E.

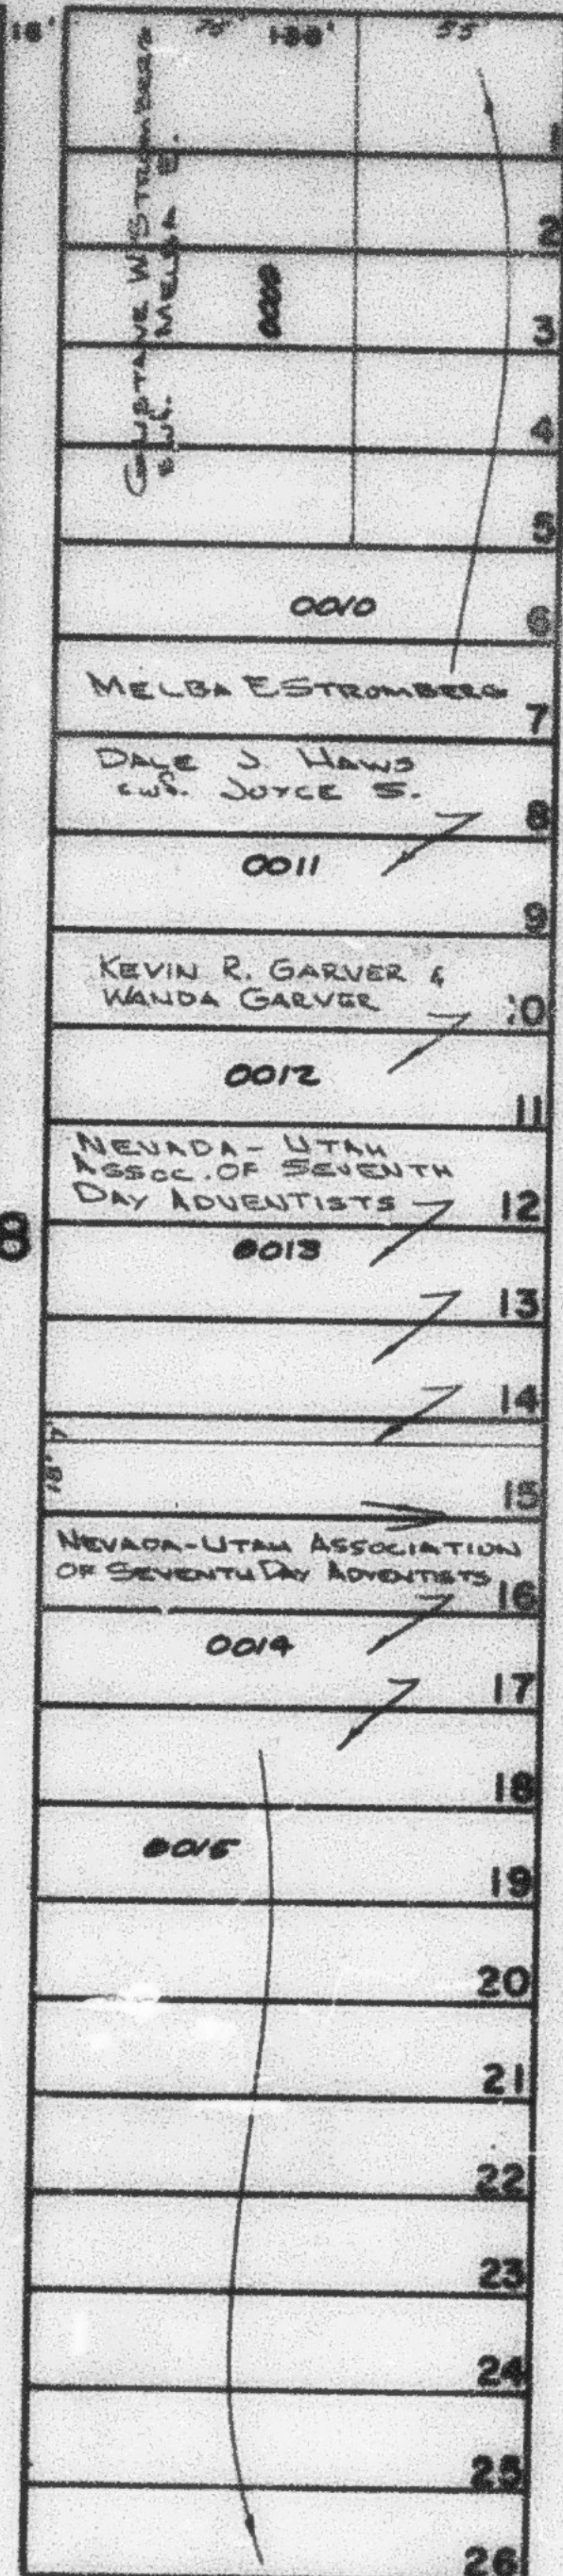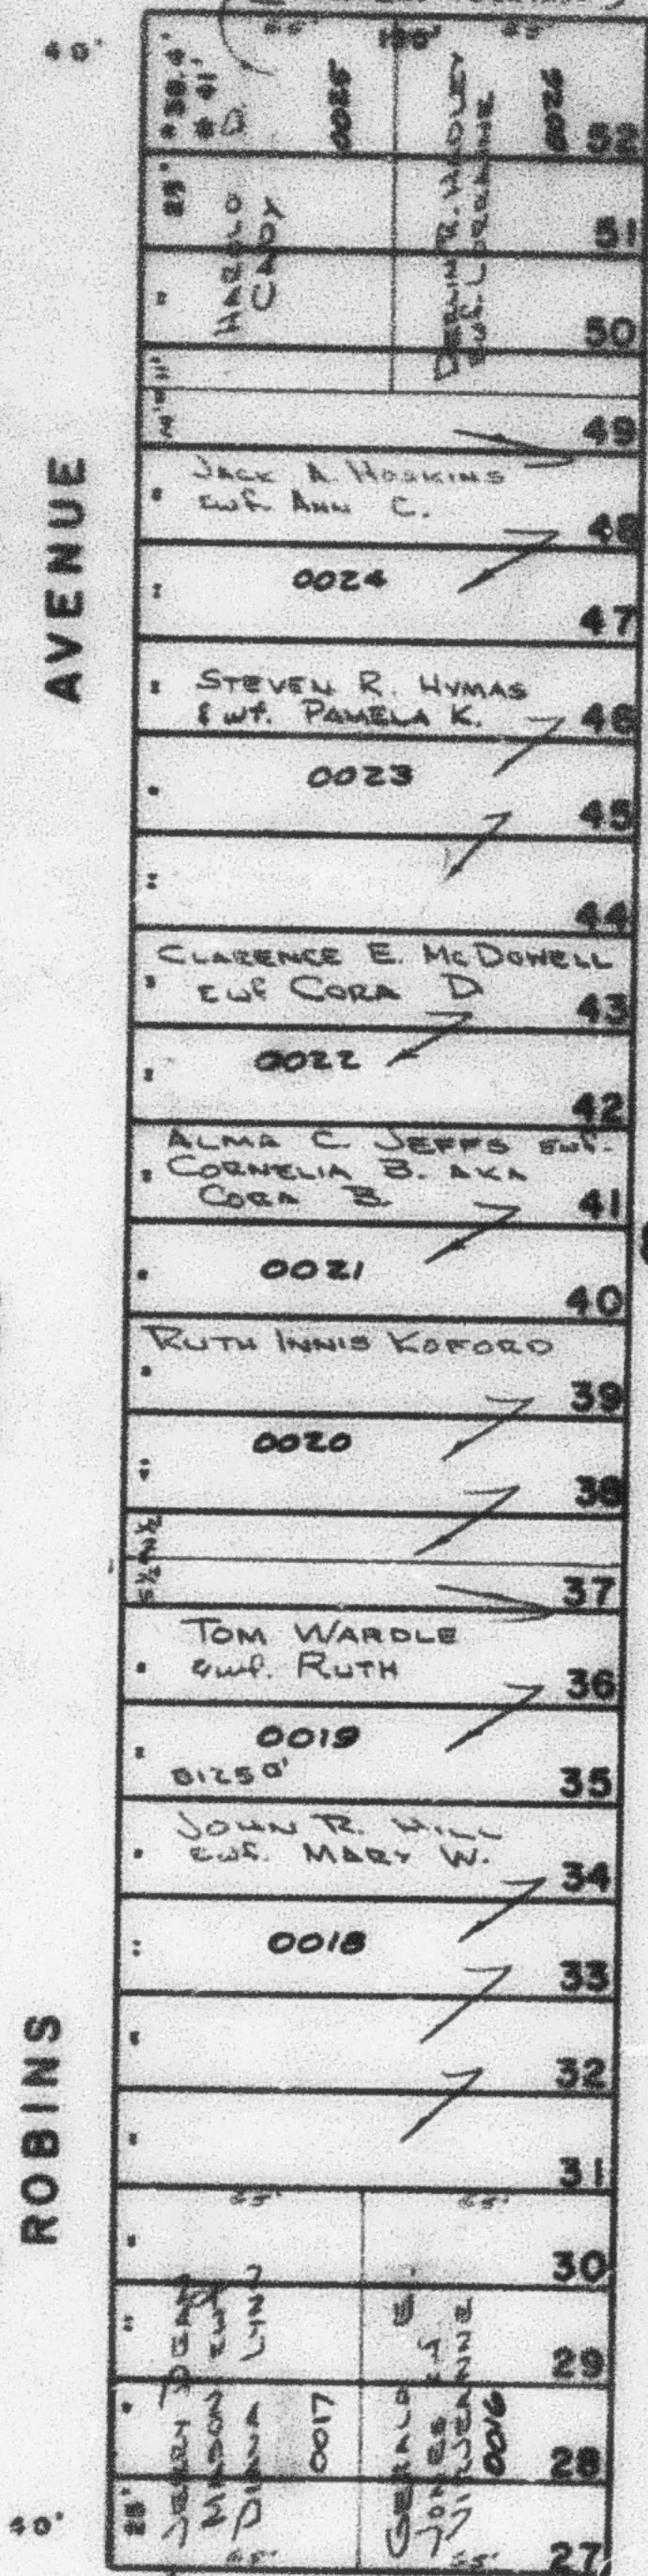

AVENUE

TAYLOR


N. 0° 56' E.

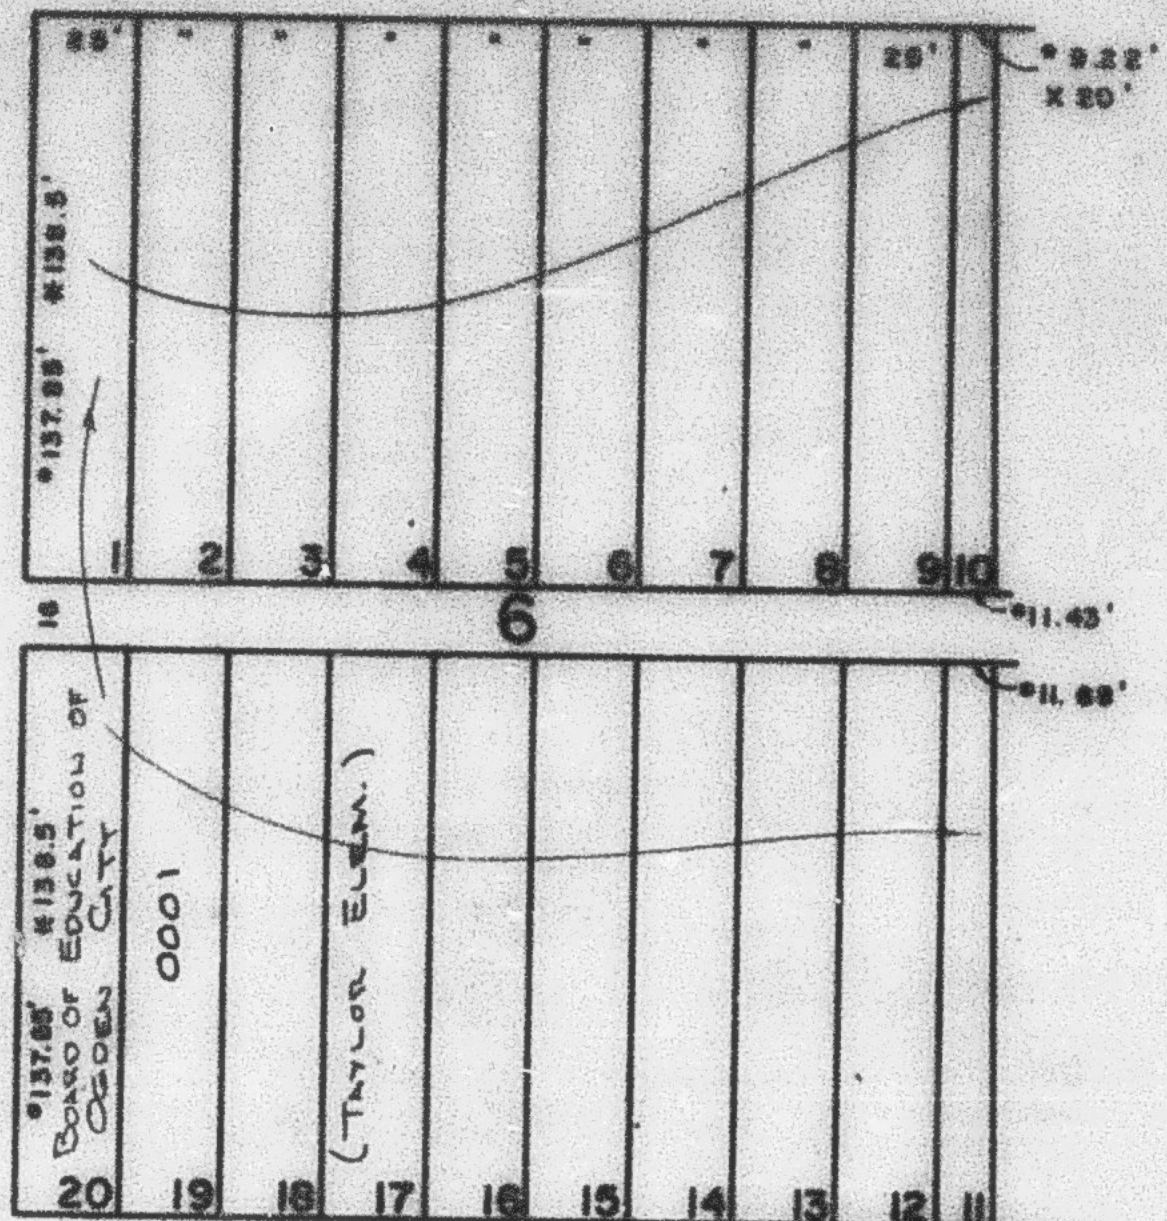

OAK

STREET

S. 89° 02' E.

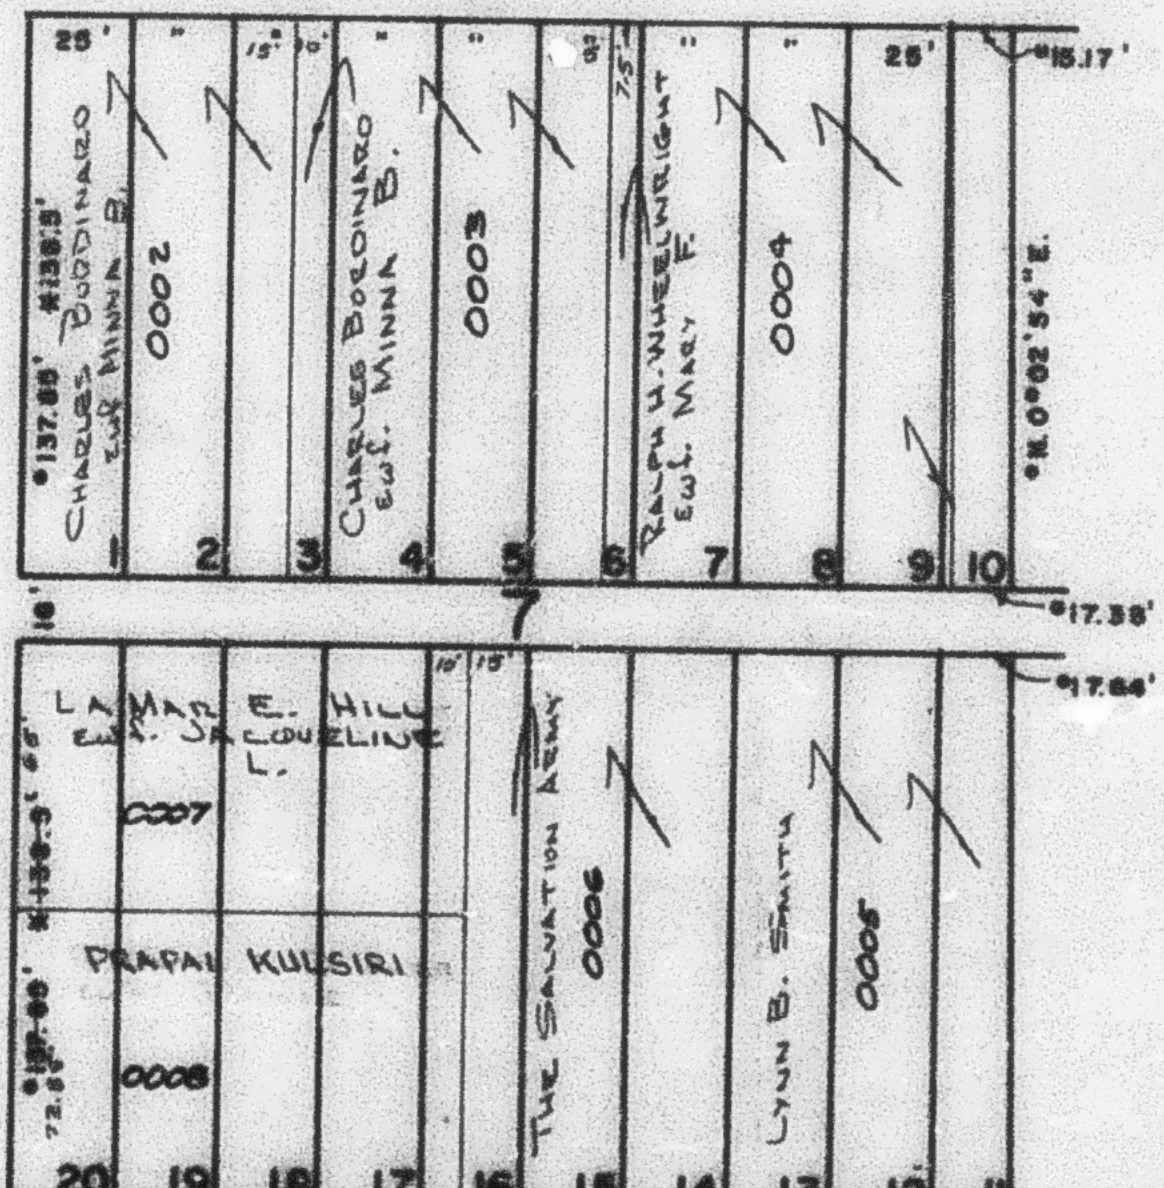

STREET

22ND.

S. 89° 02' E.

S. 89° 02' E.

* OGDEN CITY ENG. DEPT. PLATS
* ORIG. DEED. PLAT

SEE PAGE 95

W.F.J. 12-71

SEE PAGE 102