


PART OF N.W. 1/4 OF SEC. 27, T.6N., R.1W., S.L.B.&M.  
BRUMMITTS ADDITION  
BLOCK 5

TAXING UNIT: 25

IN OGDEN CITY  
SCALE: 1" = 60'

SEE PAGE 114

SEE BOOK 14, PAGE 6

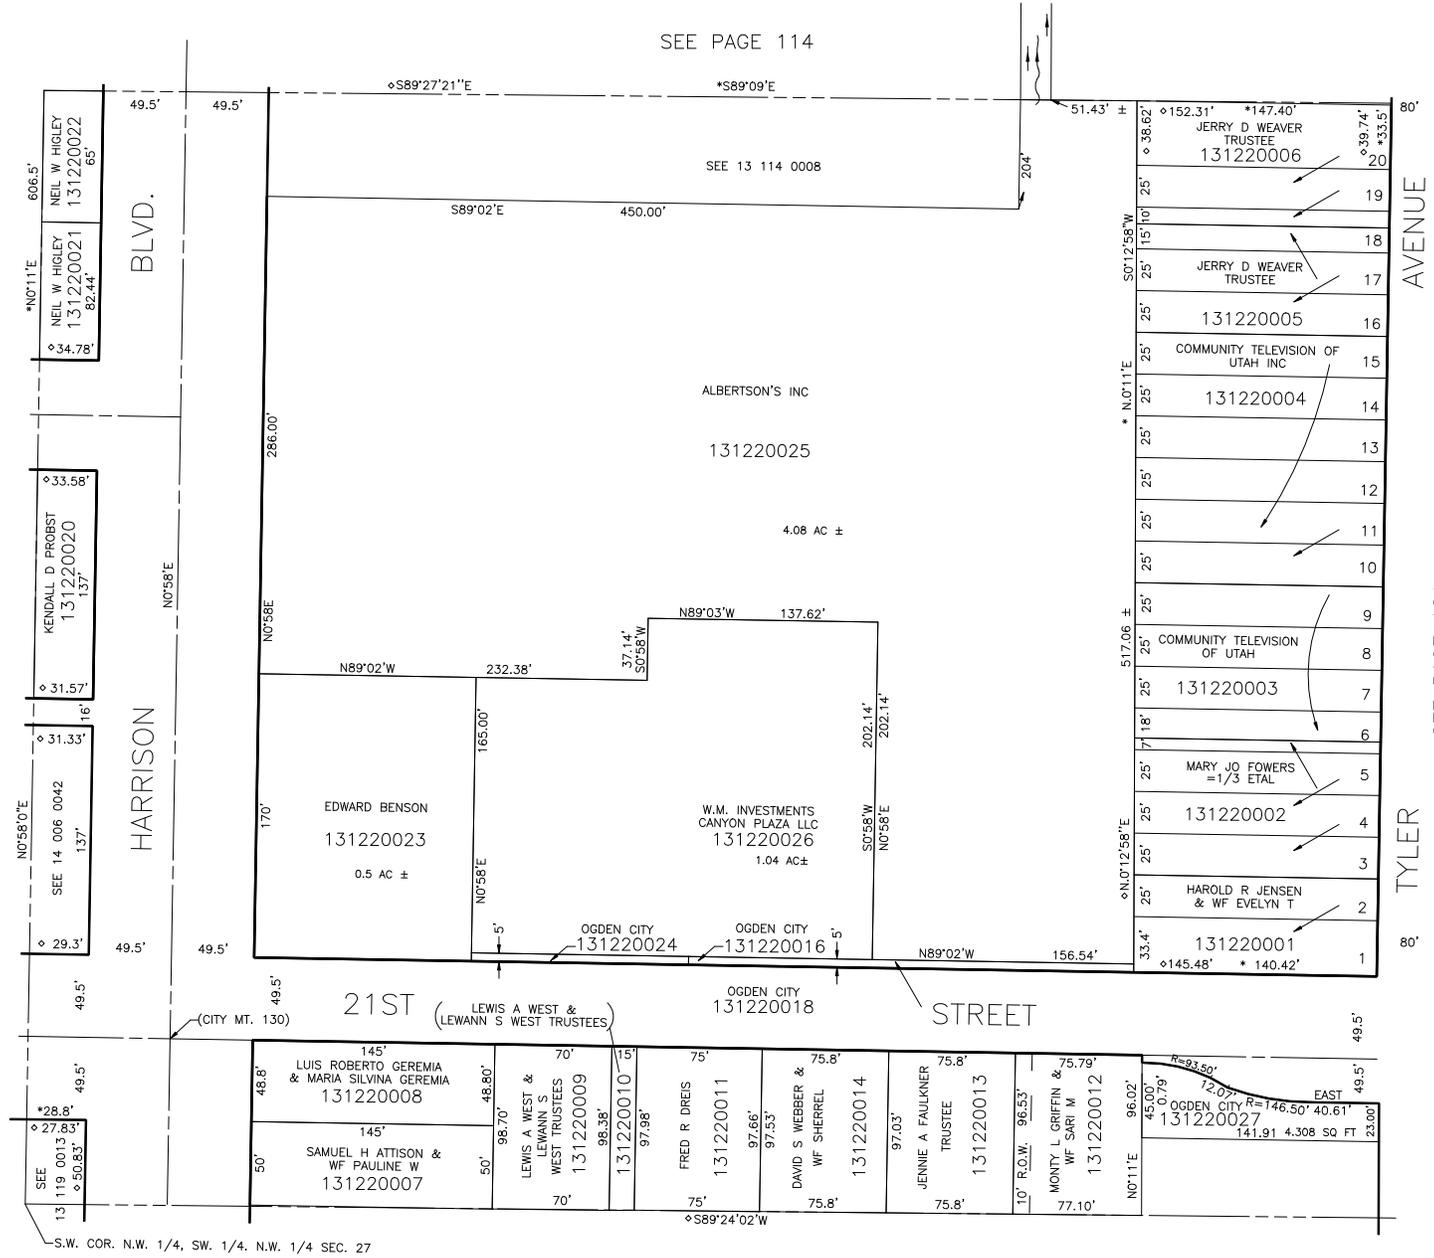

AVENUE

TYLER

SEE PAGE 121

S.W. COR. N.W. 1/4, SW. 1/4, N.W. 1/4 SEC. 27

◊ OGDEN CITY ENG. DEPT. PLATS  
\* ORIG. DED. PLAT

SEE PAGE 119

FOR COMPLETE ENG DATA SEE  
ORIGINAL DEDICATION PLAT IN  
BOOK 5, PAGE 5 OF RECORDS.