


PART OF N.W. 1/4 OF SEC. 27, T.6N., R.1W., S.L.B.&M.
BRUMMITTS ADDITION
BLOCK 5

IN OGDEN CITY
SCALE: 1" = 60'

TAXING UNIT: 25

SEE PAGE 114

SEE BOOK 14, PAGE 6

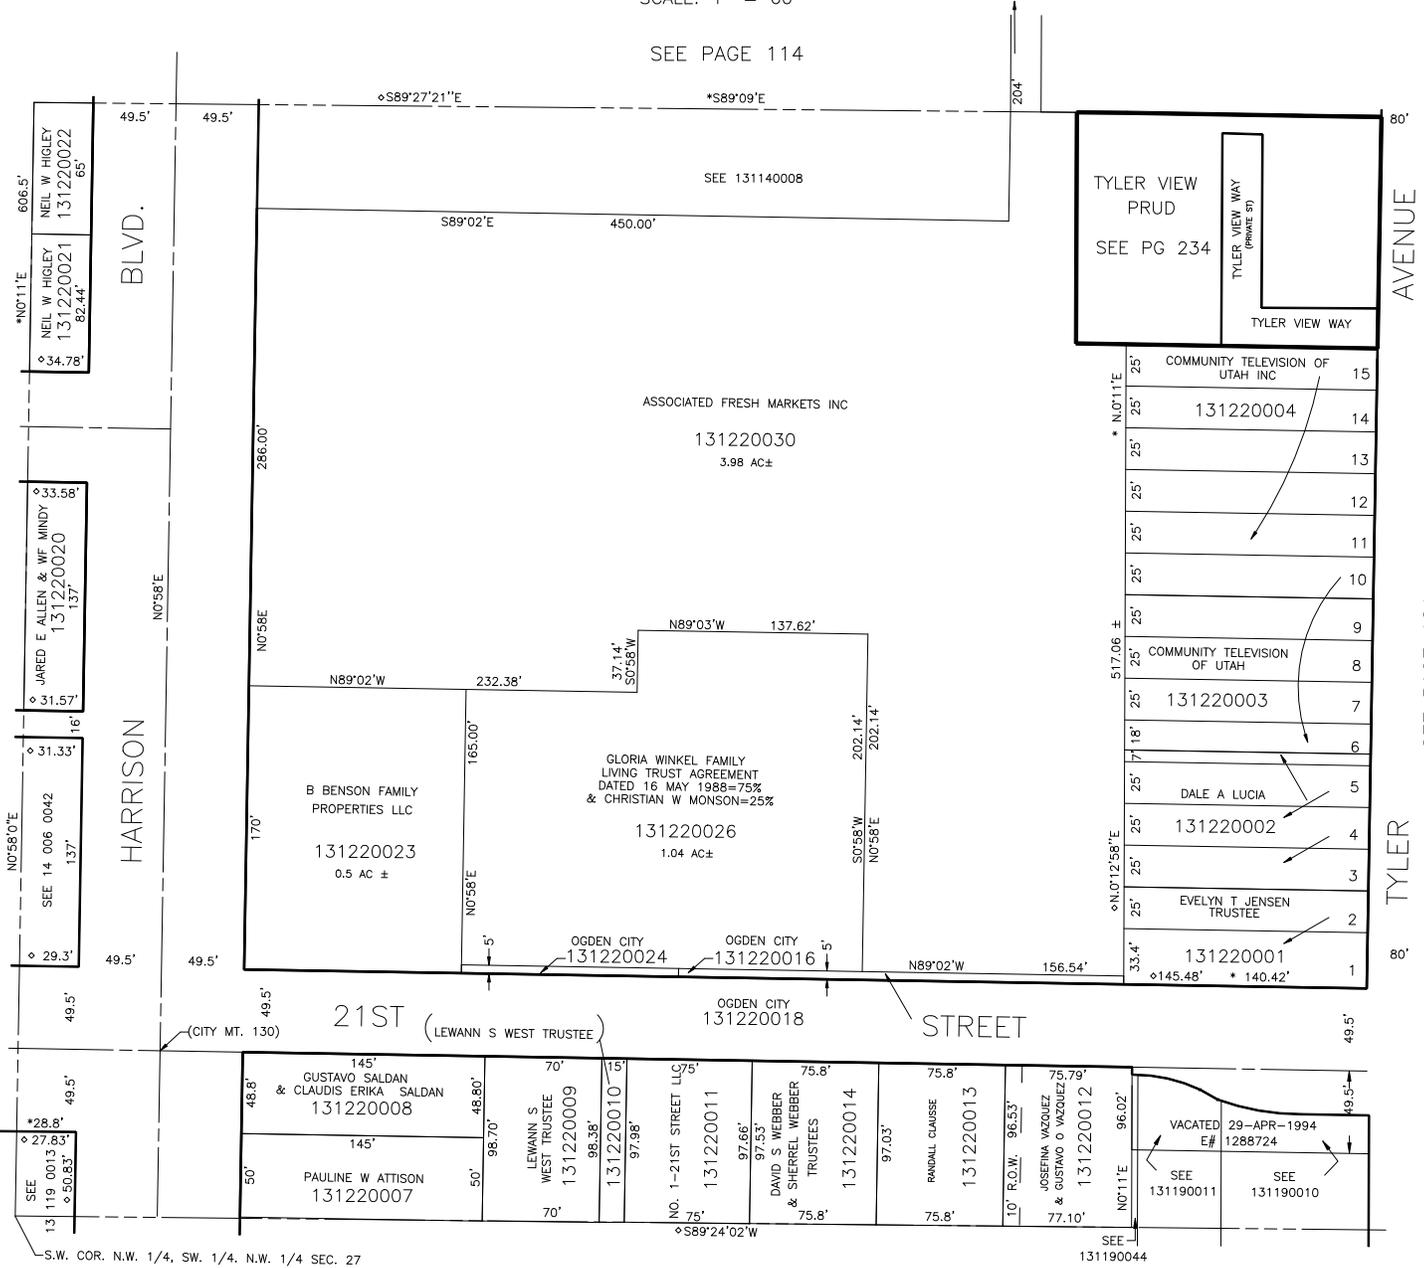

OGDEN CITY ENG. DEPT. PLATS
* ORIG. DED. PLAT

SEE PAGE 119

FOR COMPLETE ENG DATA SEE ORIGINAL DEDICATION PLAT IN BOOK 5, PAGE 5 OF RECORDS.

SEE PAGE 121

TYLER

AVENUE

BLVD.

HARRISON

21ST STREET (LEWANN S WEST TRUSTEE)

TYLER VIEW PRUD
SEE PG 234

TYLER VIEW WAY (PRIVATE ST)
TYLER VIEW WAY

15	COMMUNITY TELEVISION OF UTAH INC	131220004
14		
13		
12		
11		
10		
9		
8	COMMUNITY TELEVISION OF UTAH	131220003
7		
6		
5	DALE A LUCIA	131220002
4		
3		
2	EVELYN T JENSEN TRUSTEE	131220001
1		