

PART OF S.E. 1/4 & S.W. 1/4 OF SEC. 27, T. 6 N., R. 1 W., S. L. B. & M.
NOB HILL ADDITION & NOB HILL ANNEX

123

BLOCKS 15 & 16

BLOCKS 15 & 50

TAXING UNIT 25

IN OGDEN CITY

PREFIX 13-123

CAPITOL


SCALE 1" = 50'

SEE PAGE 124

STREET

SEE PAGE 89

AVENUE

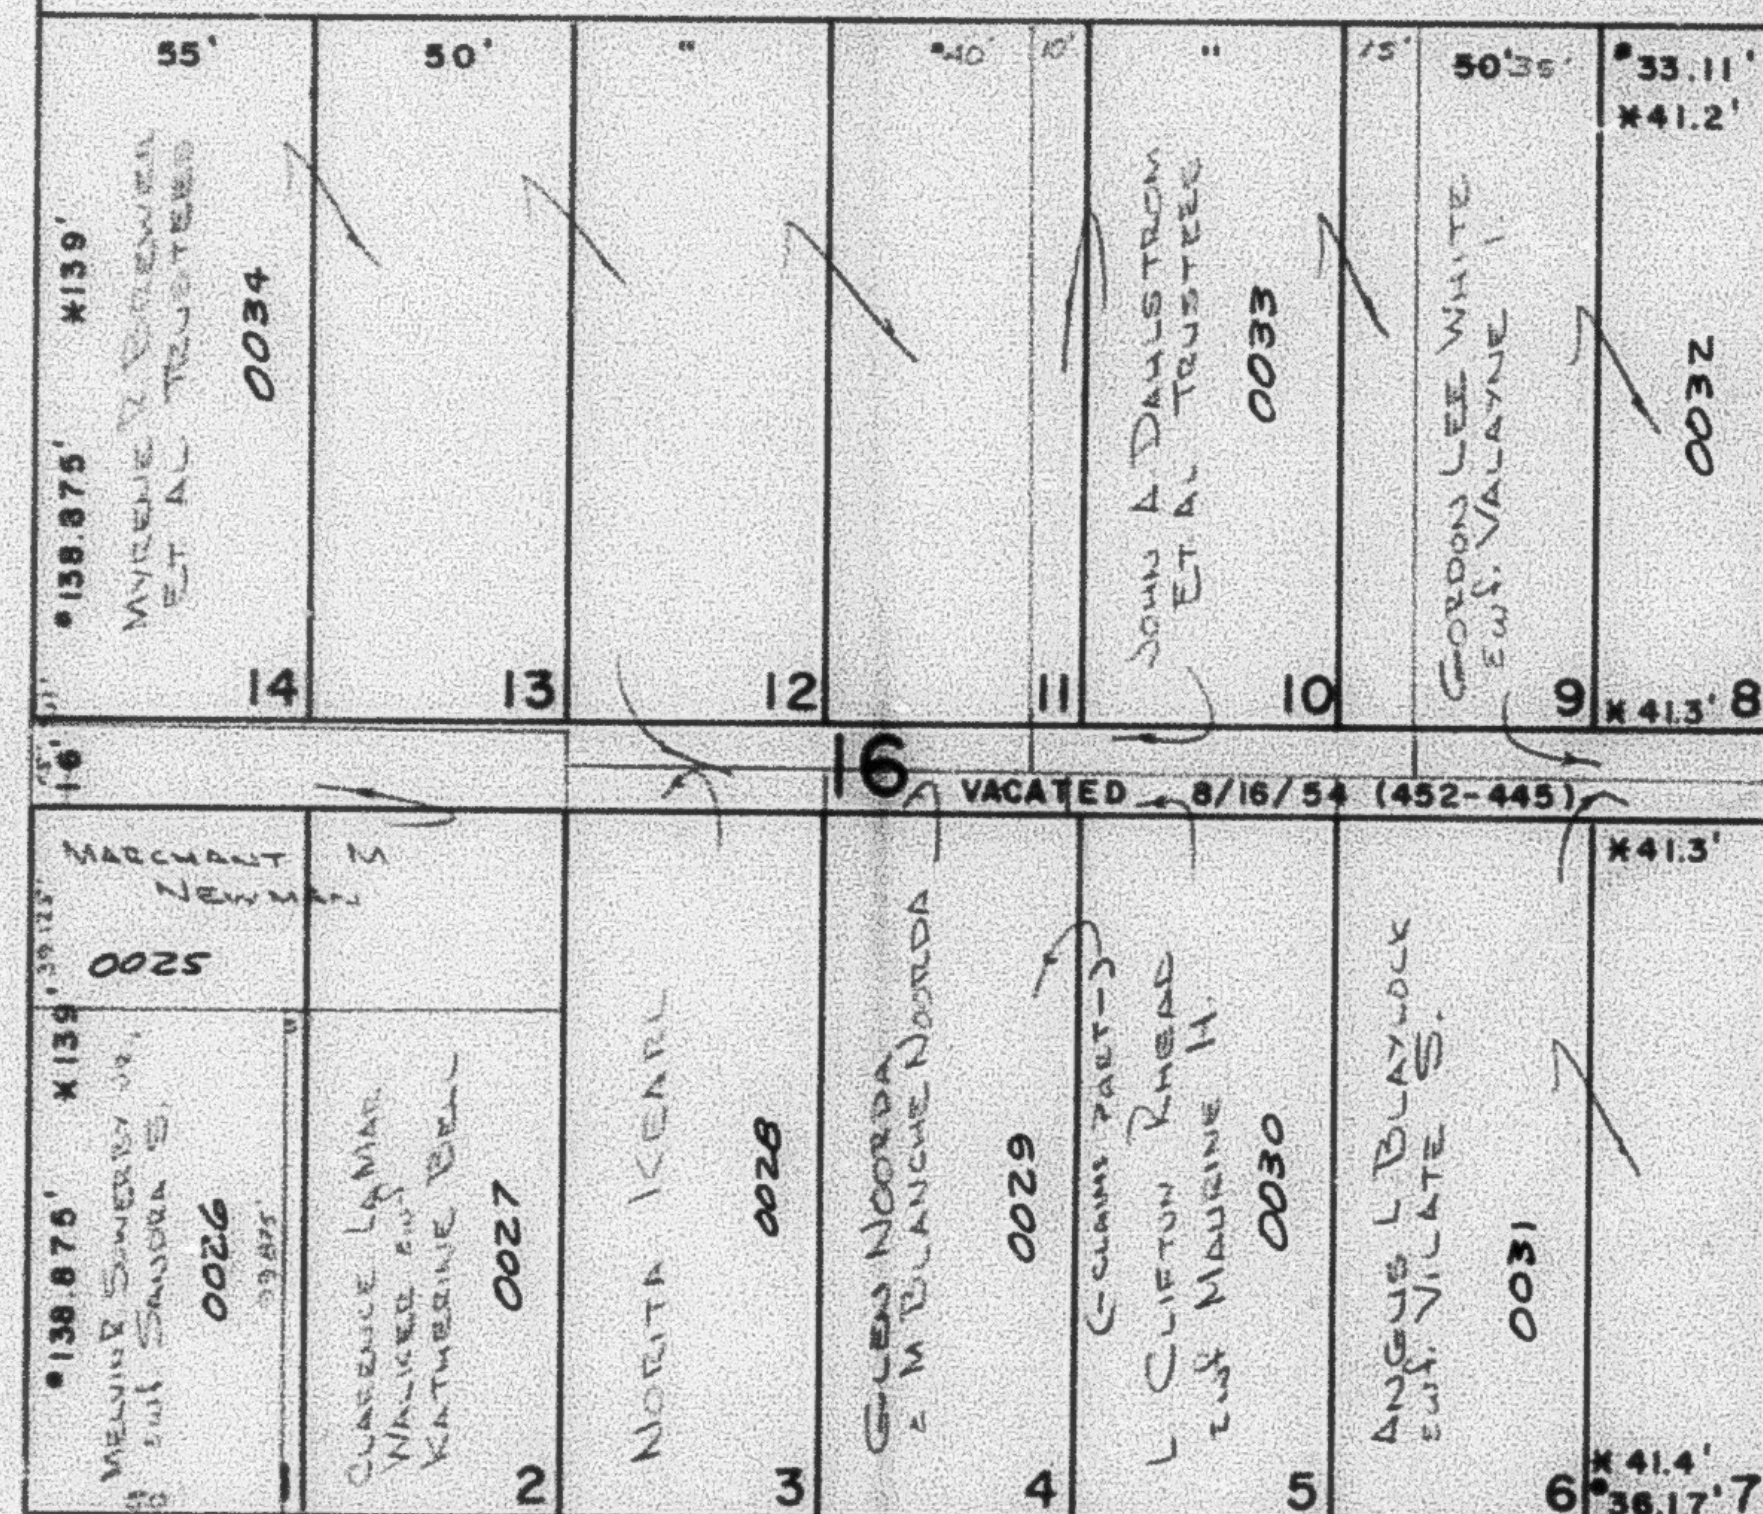

UNION PACIFIC RAILROAD CO.

0035


50

25TH.

STREET

SEE PAGE 90

TAYLOR

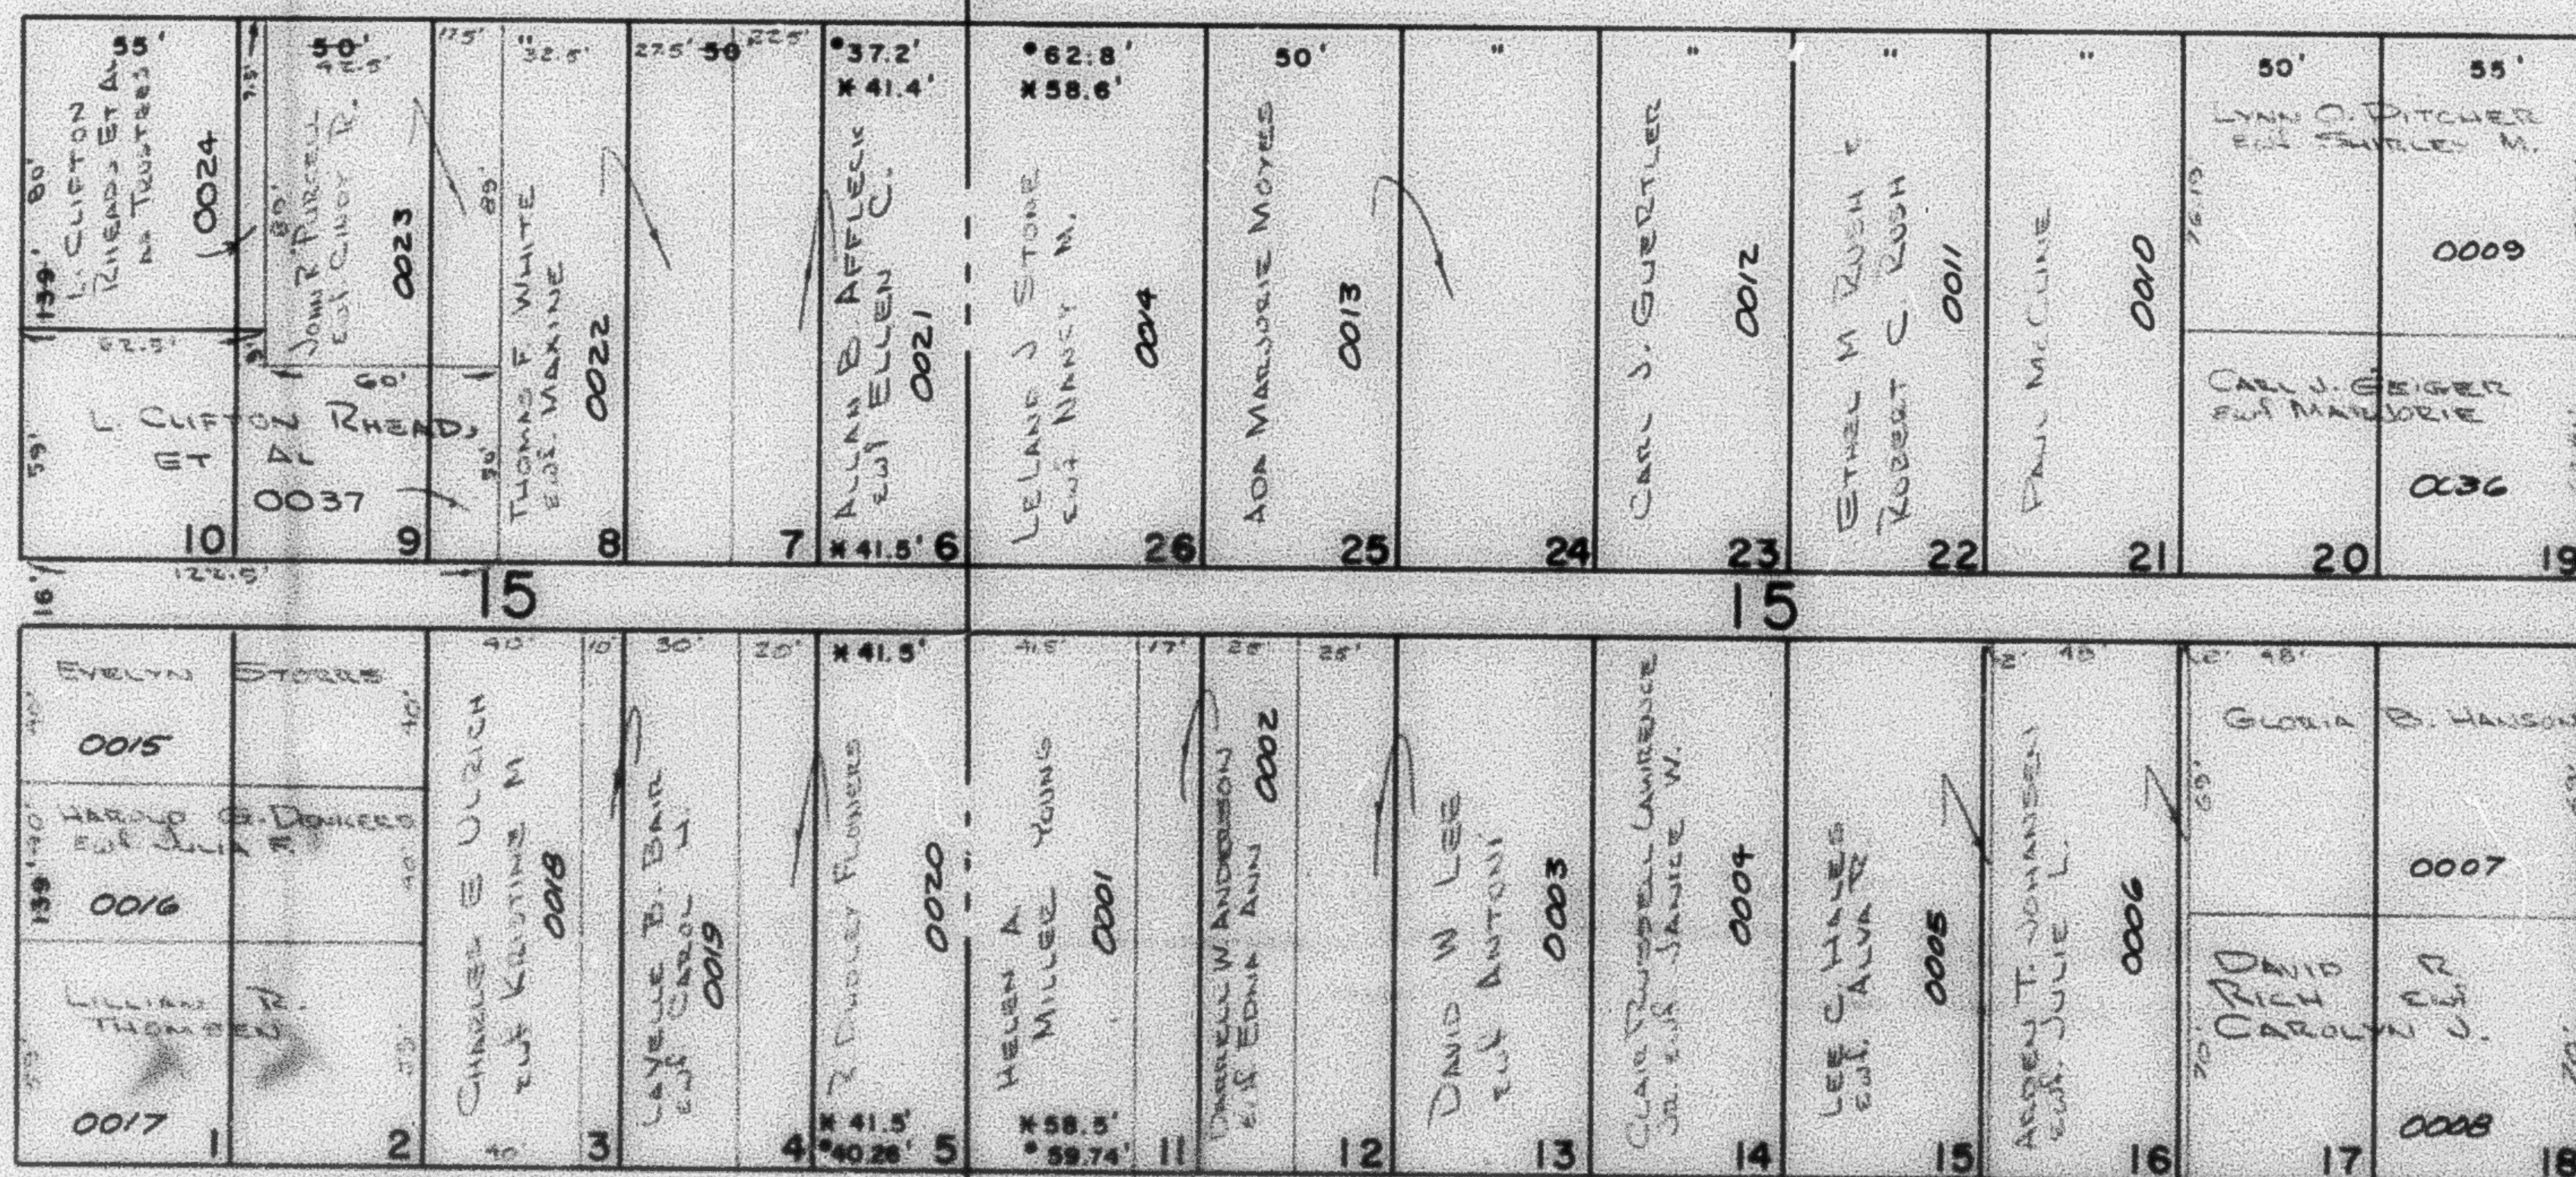

LAKE

S. 89°02' E.

SEC. LINE S. 89°03'10" E.

STREET

OGDEN CITY ENG. DEPT. PLATS
 NO. 10. DED. PLAT

SEE BOOK 14, PAGE 85

W.F.J. 12-71

FILLMORE

SEE PAGE 126

AVENUE