

PART OF S.E. 1/4 & S.W. 1/4 OF SEC. 27, T. 6 N., R. 1 W., S. L. B. & M. **NOB HILL ADDITION & NOB HILL ANNEX**

123

BLOCKS 15 & 16

BLOCKS 15 & 50

TAXING UNIT: 25

IN OGDEN CITY

PREFIX: 13-123

SCALE 1" = 50'

SEE PAGE 124

STREET


CAPITOL

SEE PAGE 89

AVENUE

AVENUE

SEE PAGE 126

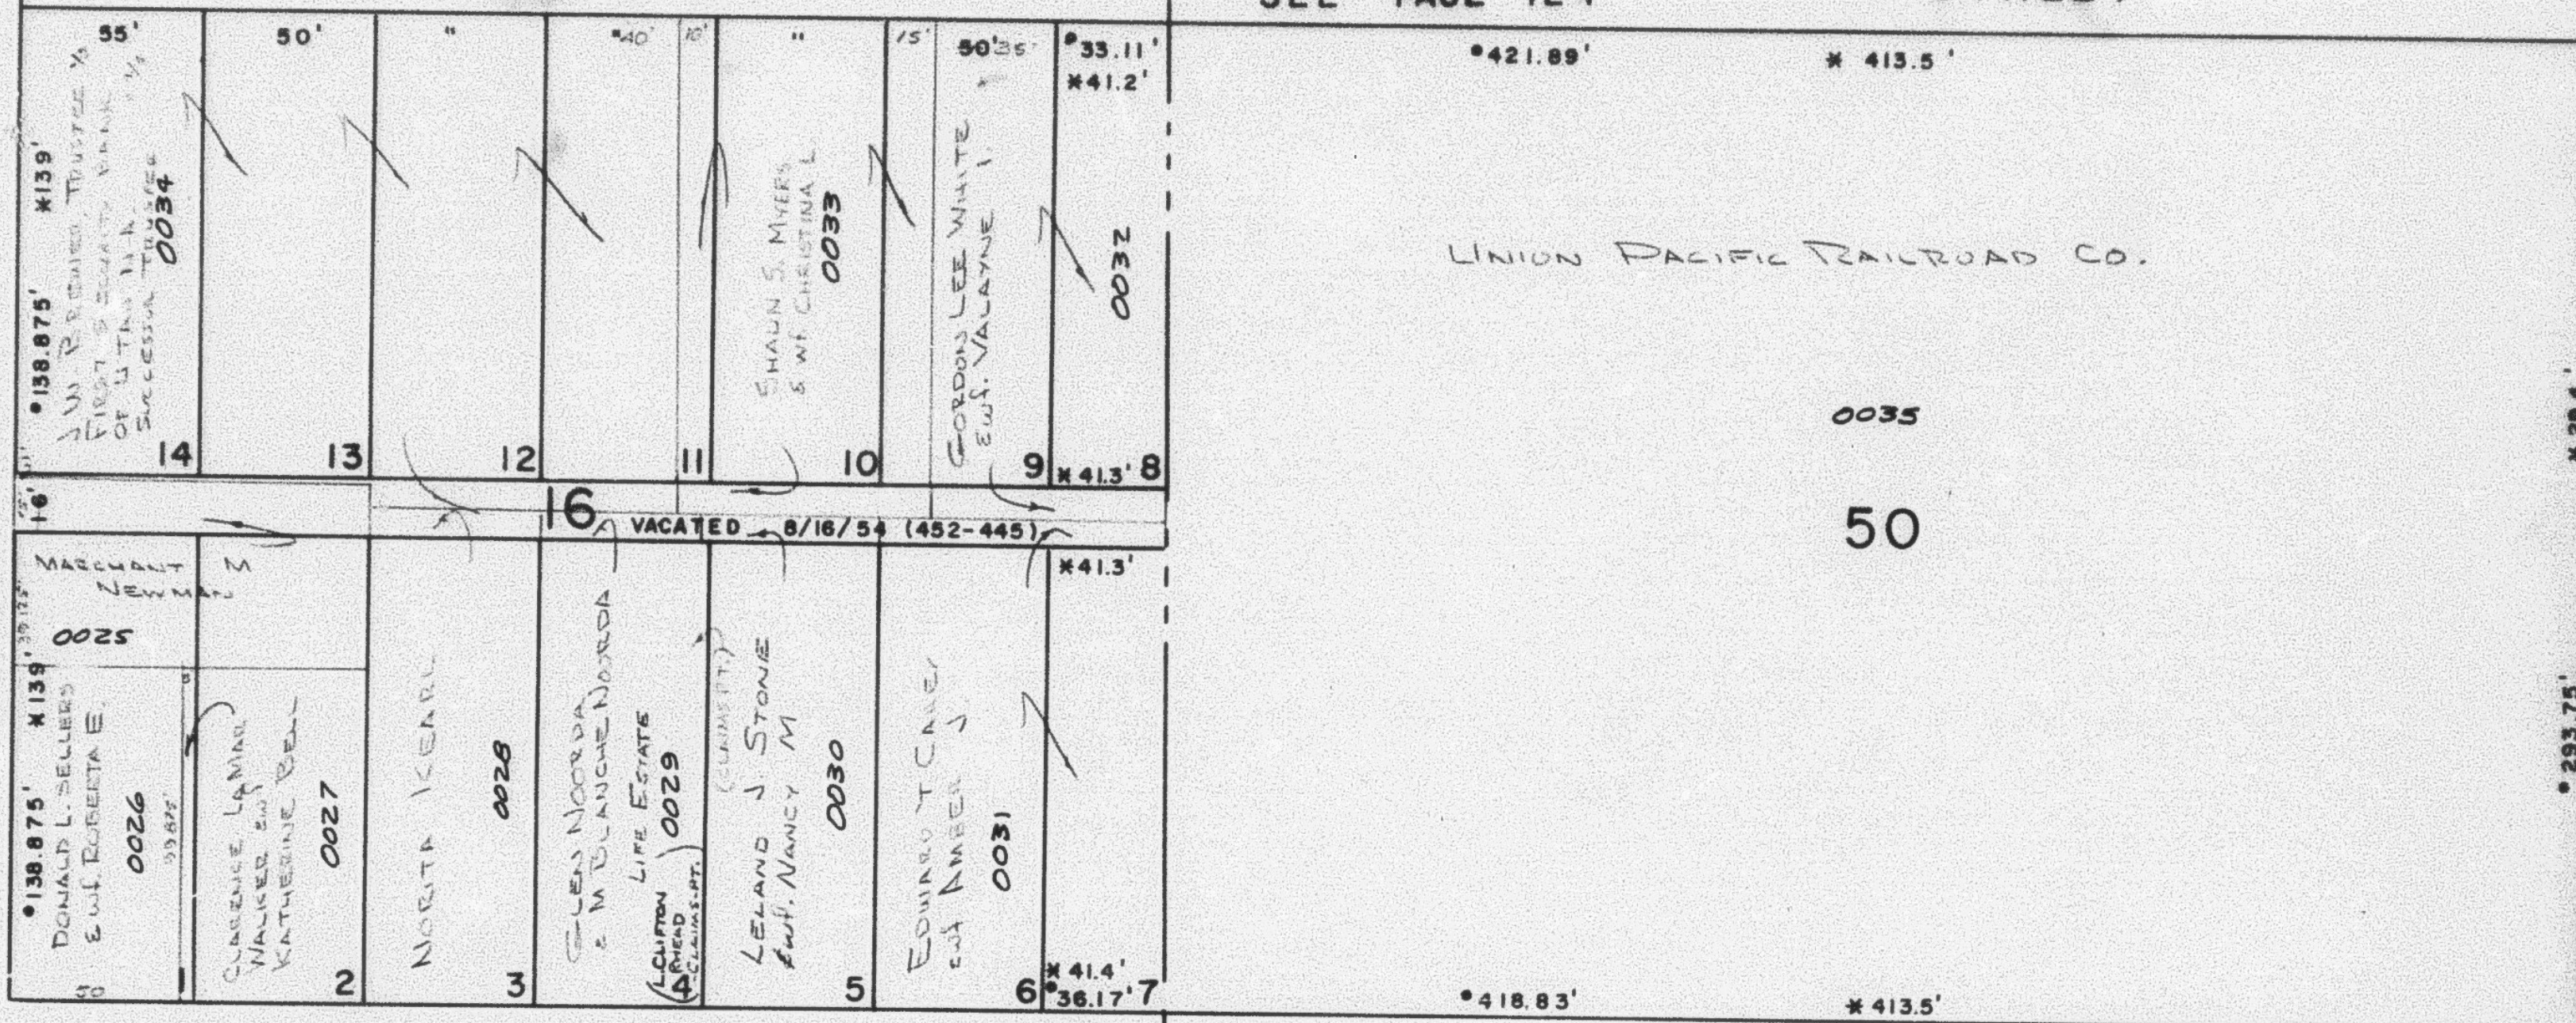

25TH.

STREET


S. 89°02'E.

N. 0°22'11"E.

SEE PAGE 90

TAYLOR

FILLMORE

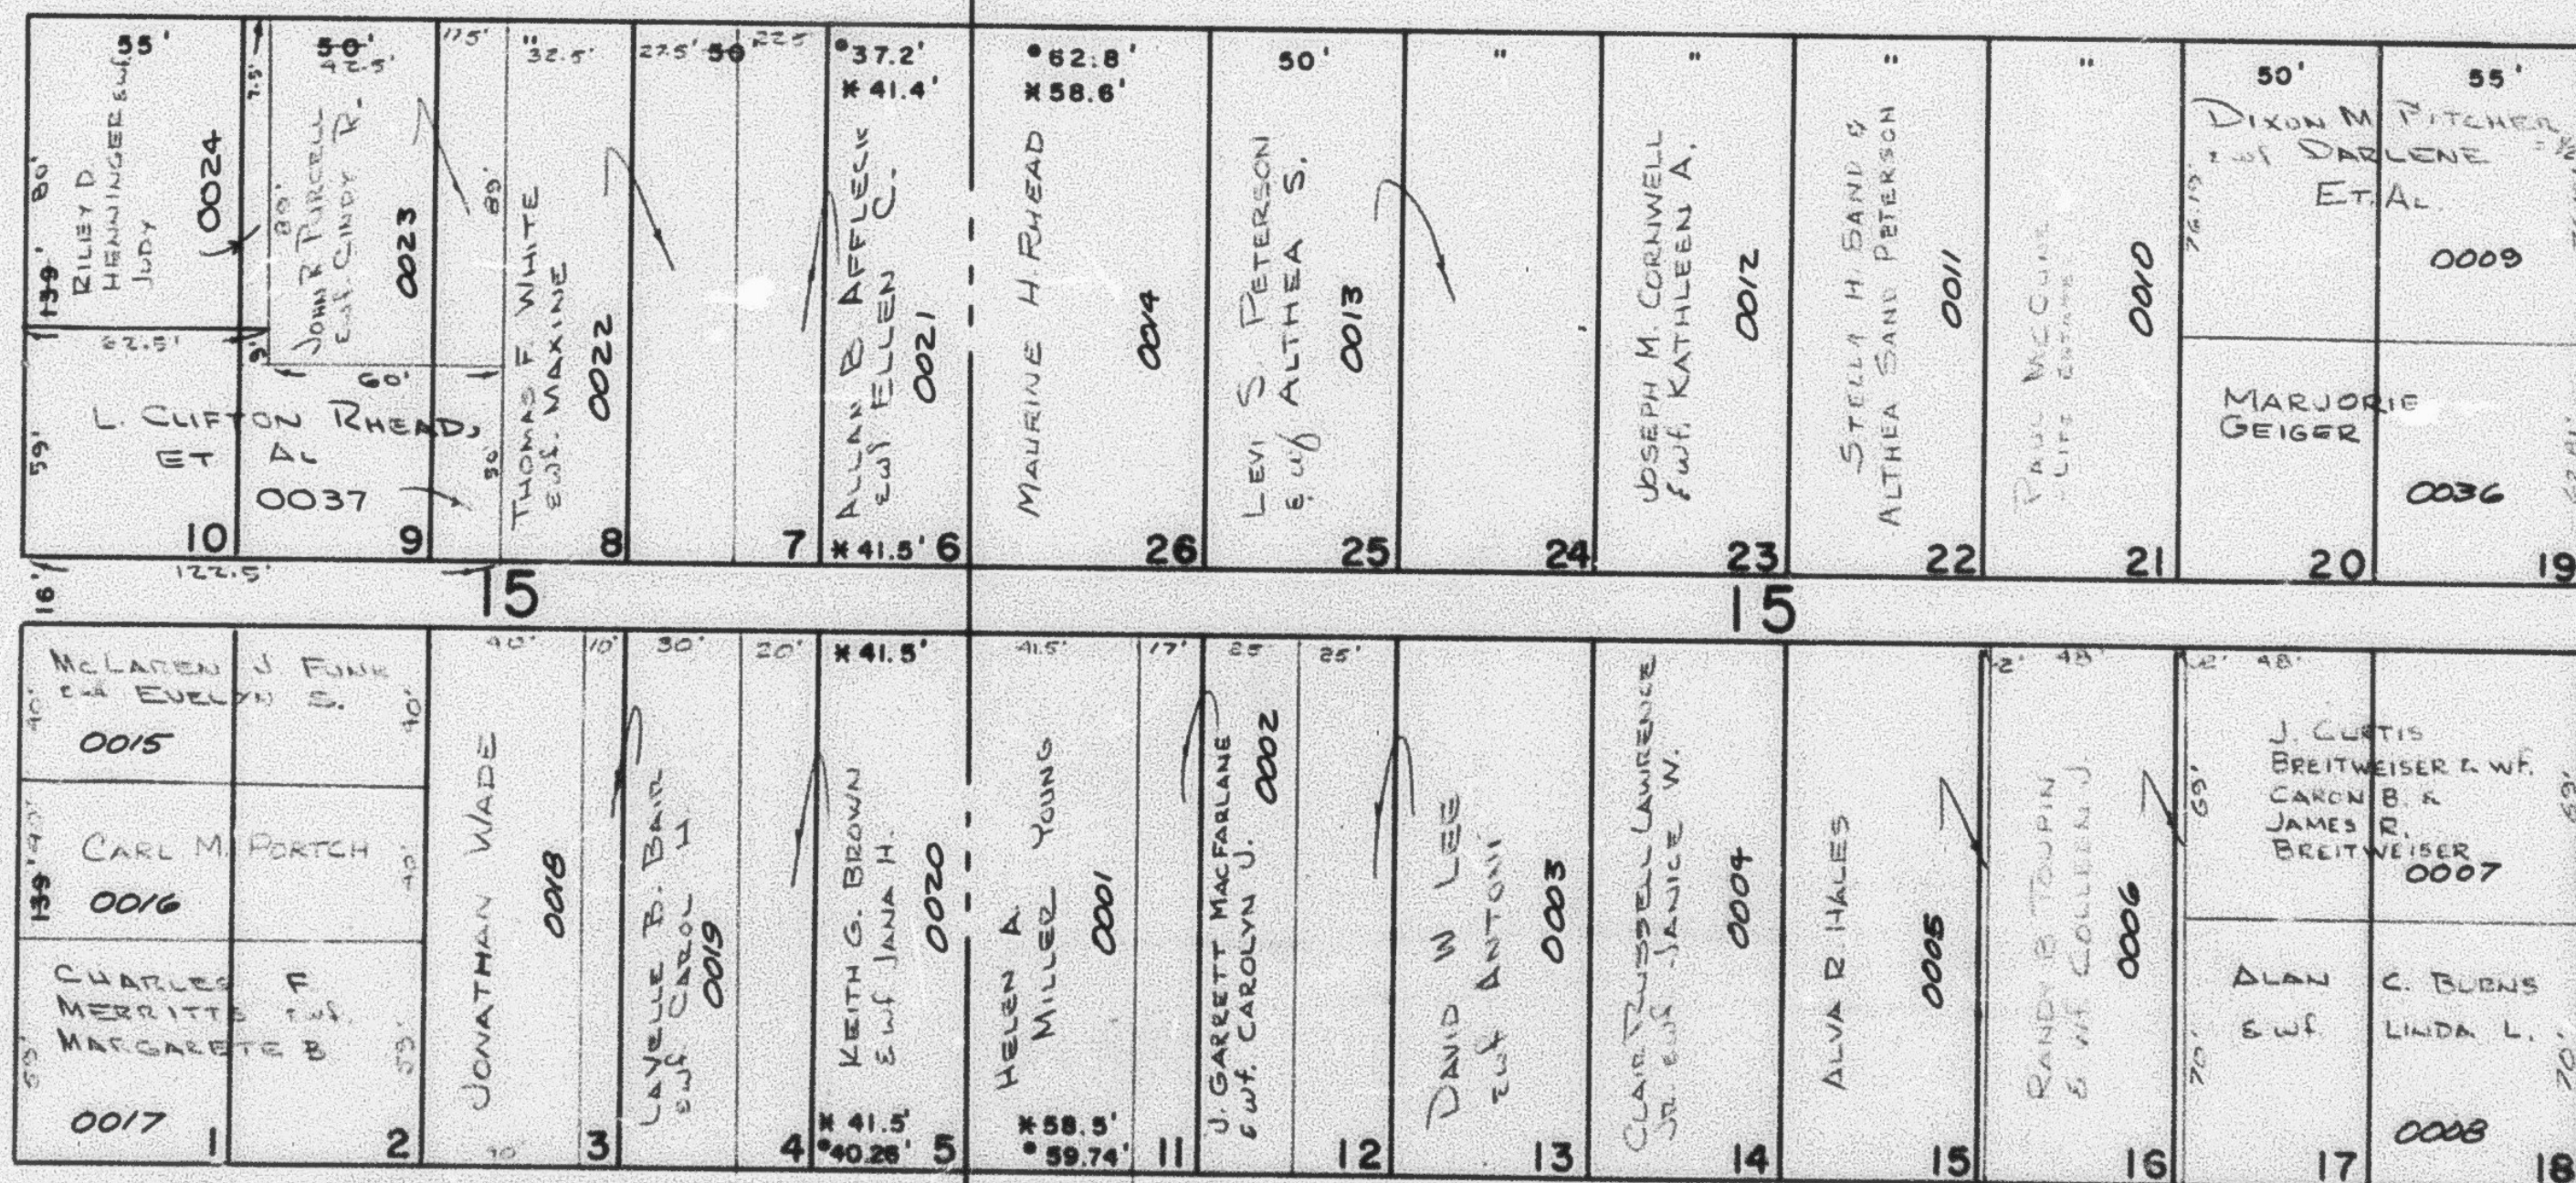

LAKE

STREET

SEC. LINE S. 89°03'10"E.

* OGDEN CITY ENG. DEPT. PLATS
 * ORIG. DED. PLAT

SEE BOOK 14, PAGE 85

W.F.J. 12-71

13