

PART OF S.E. 1/4 & S.W. 1/4 OF SEC. 27, T. 6 N., R. 1 W., S. 1 B. 8 M.
NOB HILL ADDITION & NOB HILL ANNEX

BLOCKS 15 & 16

BLOCKS 15 & 50

TAXING UNIT 25

IN OGDEN CITY

PREFIX 13-123

CAPITOL

SCALE 1" = 50'


SEE PAGE 124

STREET

SEE PAGE 89

N 0° 58' E

AVENUE

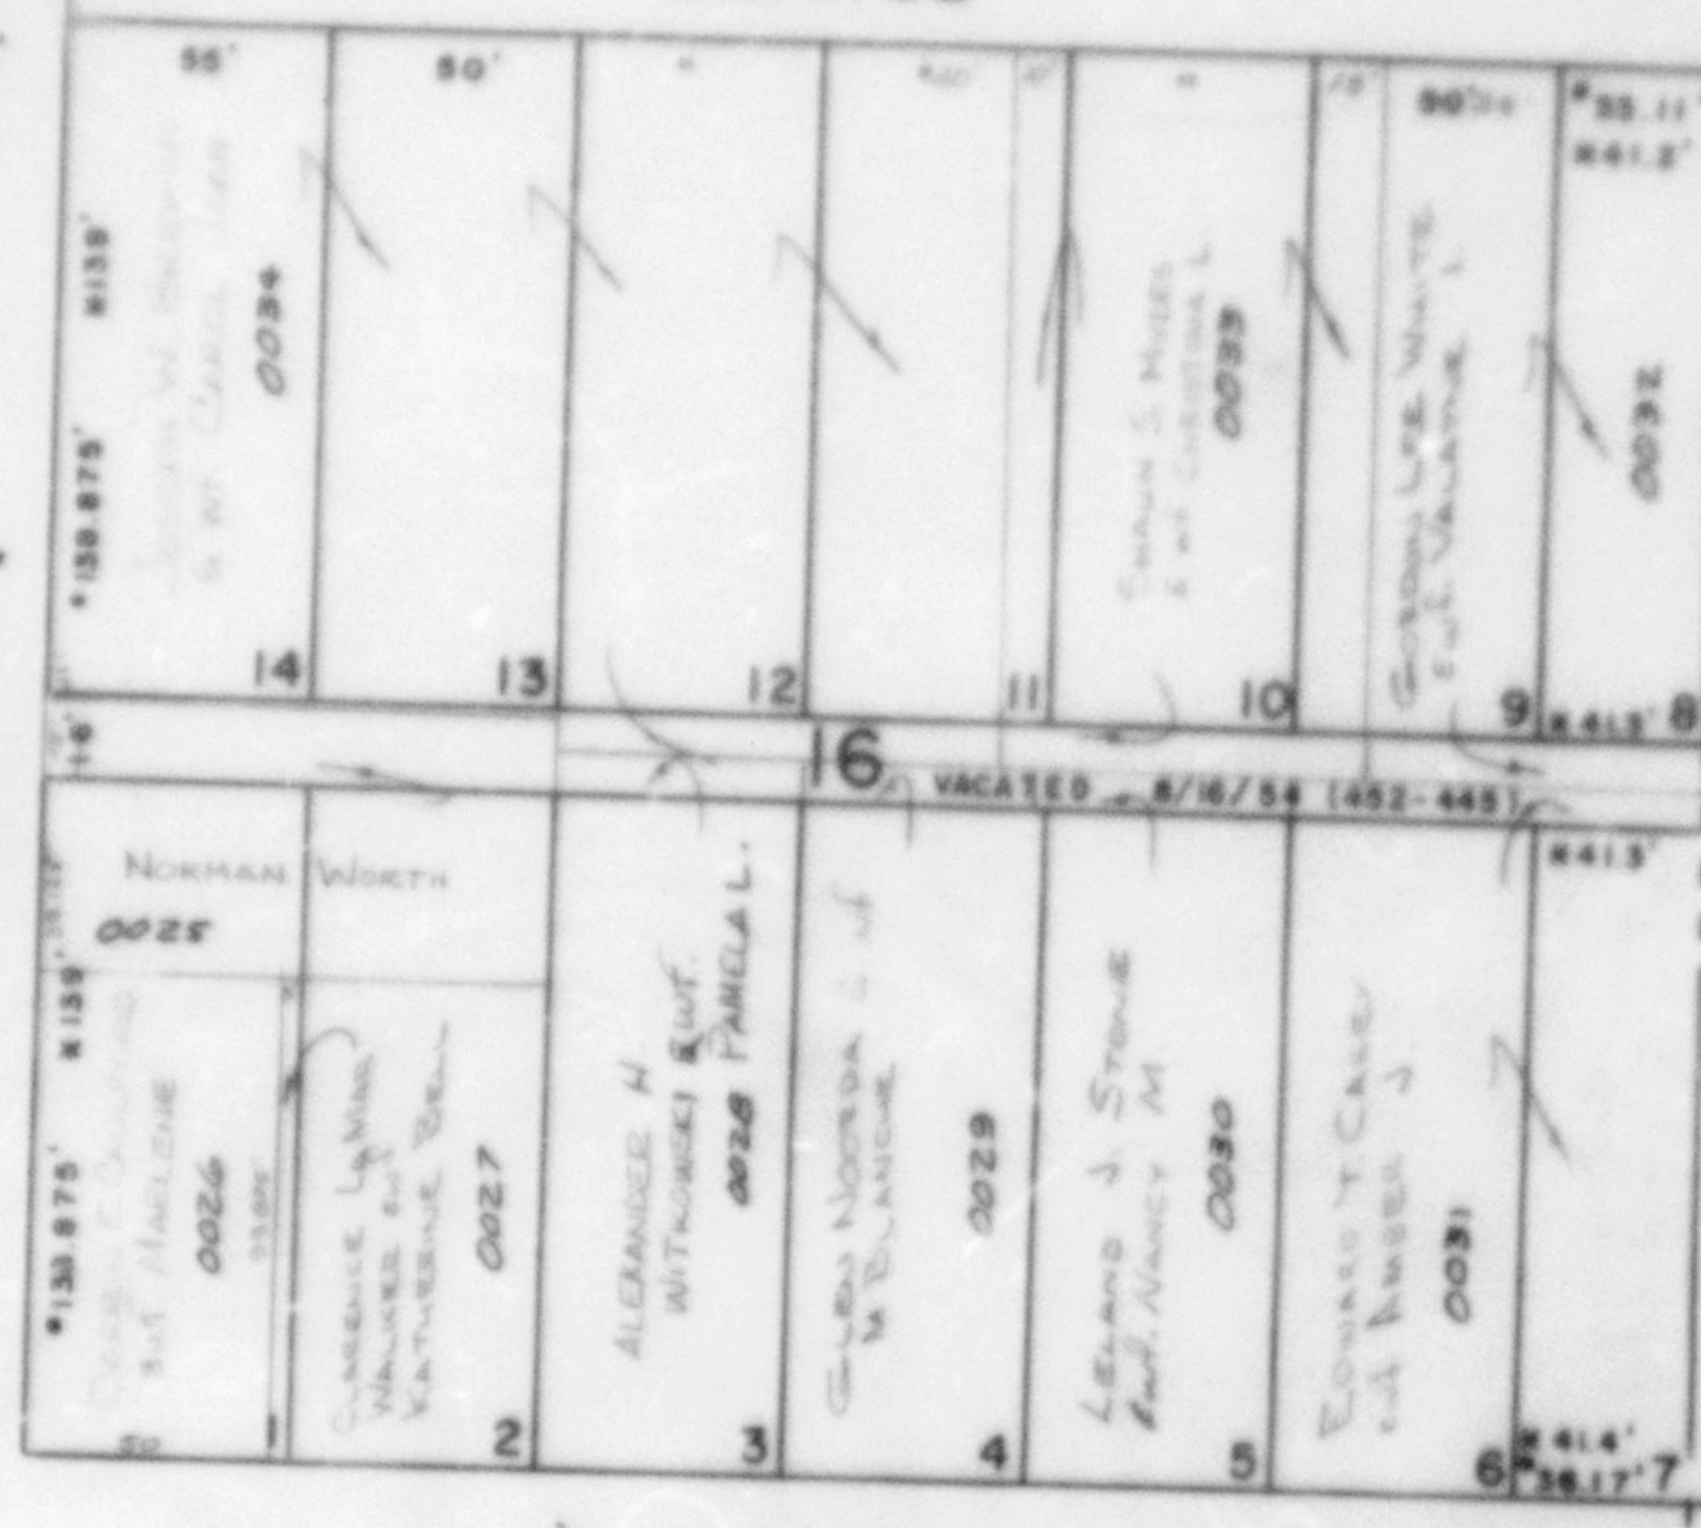

SEE PAGE 124

STREET

UNION PACIFIC RAILROAD CO.

0035

50

AVENUE

SEE PAGE 126


25TH

STREET

SEE PAGE 90

N 0° 58' E

TAYLOR

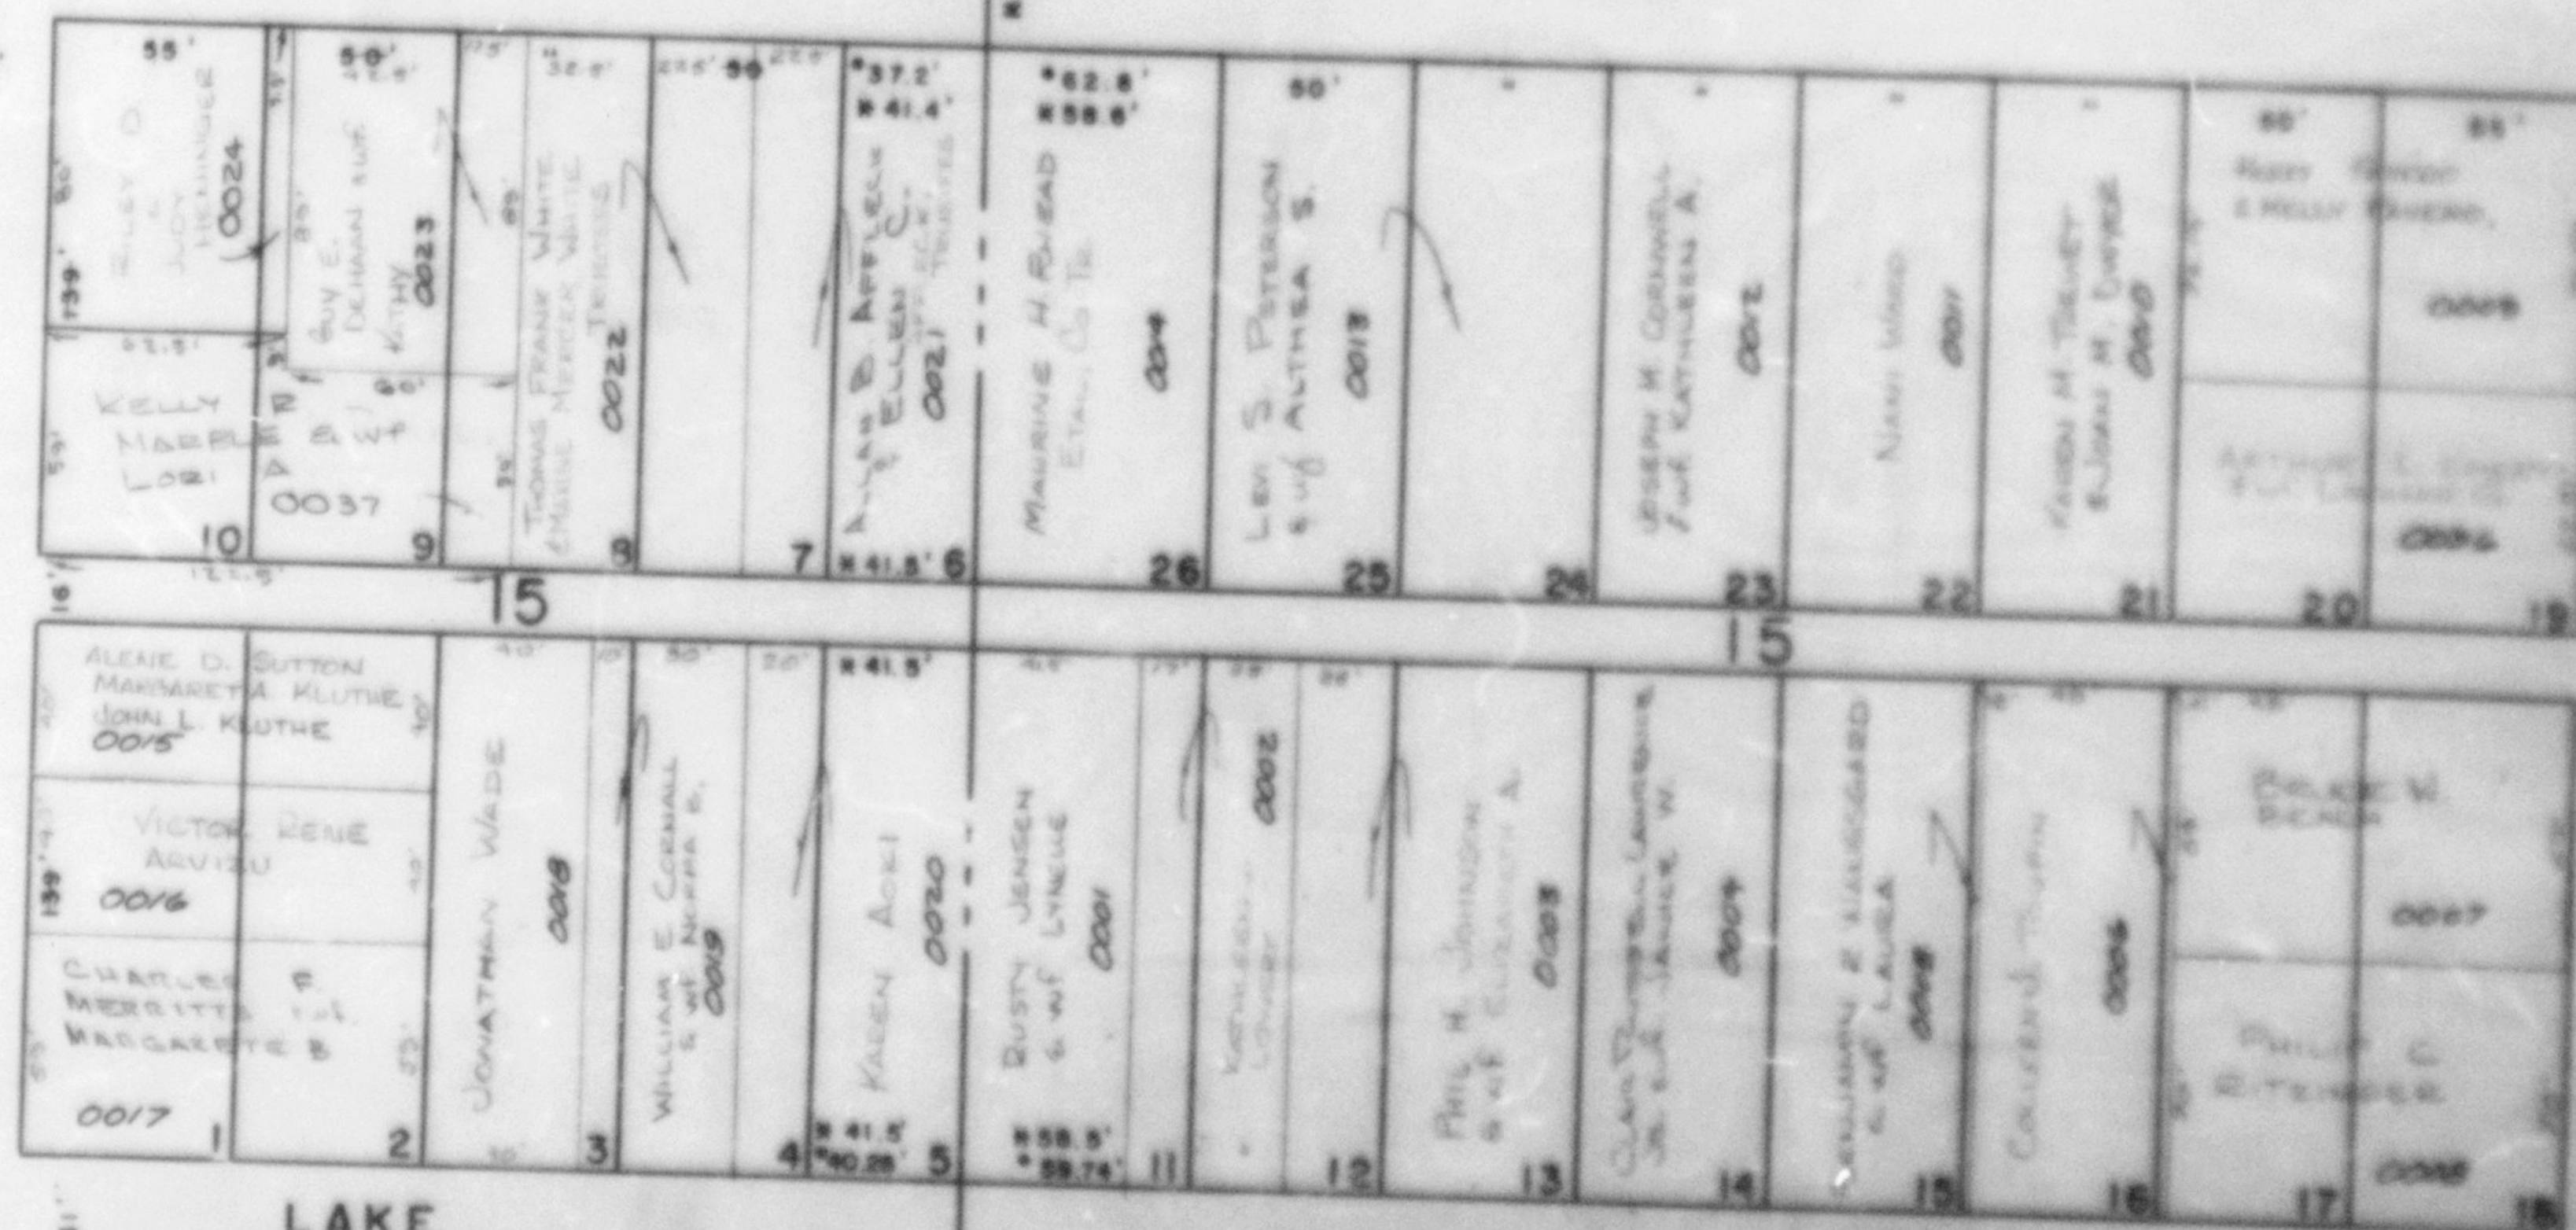

LAKE

STREET

FILLMORE

OGDEN CITY ENG. DEPT. PLATS
 WORLD GEO. PLAT

SEE BOOK 14, PAGE 85

W.T.A. 12-71