

PART OF THE SE.1/4 & SW.1/4, OF SEC. 27, T.6N., R.1W., S.L.B. & M.

NOB HILL ADDITION & NOB HILL ANNEX

BLOCKS 15 & 16

BLOCKS 15 & 50

TAXING UNIT: 25

IN OGDEN CITY

SCALE 1" = 50'



CAPITOL STREET

SEE PAGE 124

SEE PAGE 89

SEE PAGE 90

SEE PAGE 126

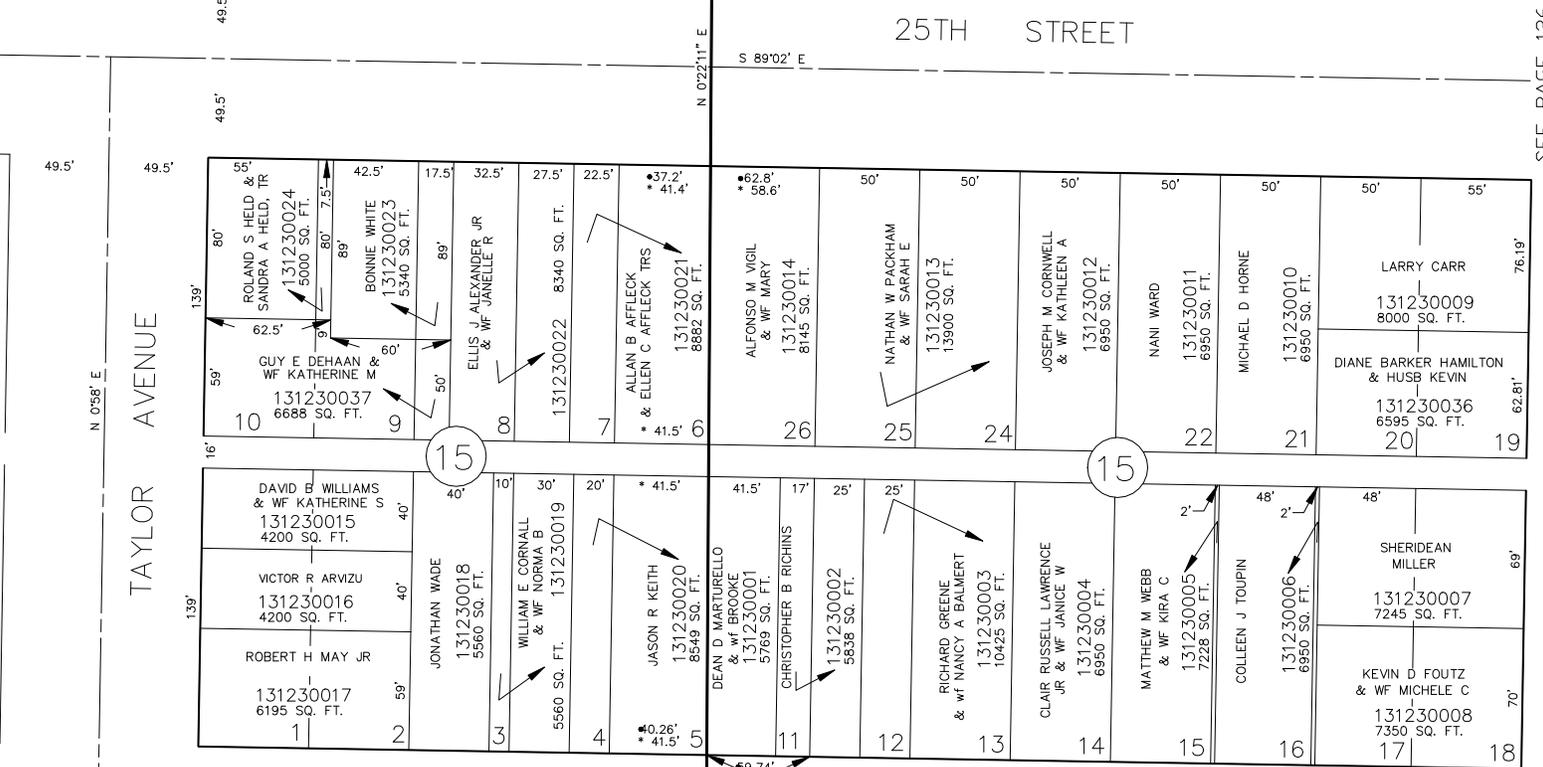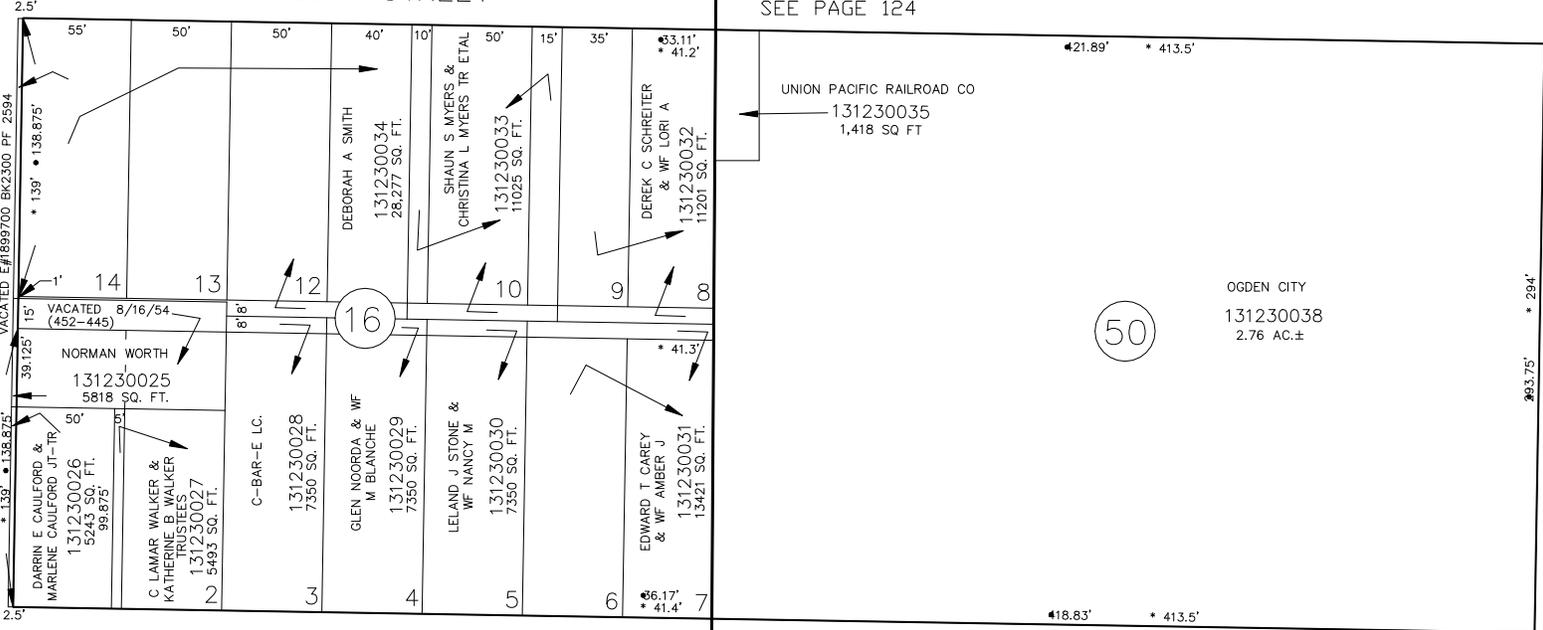

OGDEN CITY ENG. DEPT. PLATS  
ORIG. DED. PLAT

SEE BOOK 14, PAGE 85

FOR COMPLETE ENG DATA SEE ORIGINAL DEDICATION PLAT IN BOOK 6, PAGES 1 & 2 OF RECORDS.