

PART OF THE SE.1/4 & SW.1/4, OF SEC. 27, T.6N., R.1W., S.L.B. & M.

NOB HILL ADDITION & NOB HILL ANNEX

BLOCKS 15 & 16

BLOCKS 15 & 50

TAXING UNIT: 25


IN OGDEN CITY

CAPITOL STREET


SCALE 1" = 50'

SEE PAGE 124

SEE PAGE 89
VACATED E#1899700 BK2300 PF 2594

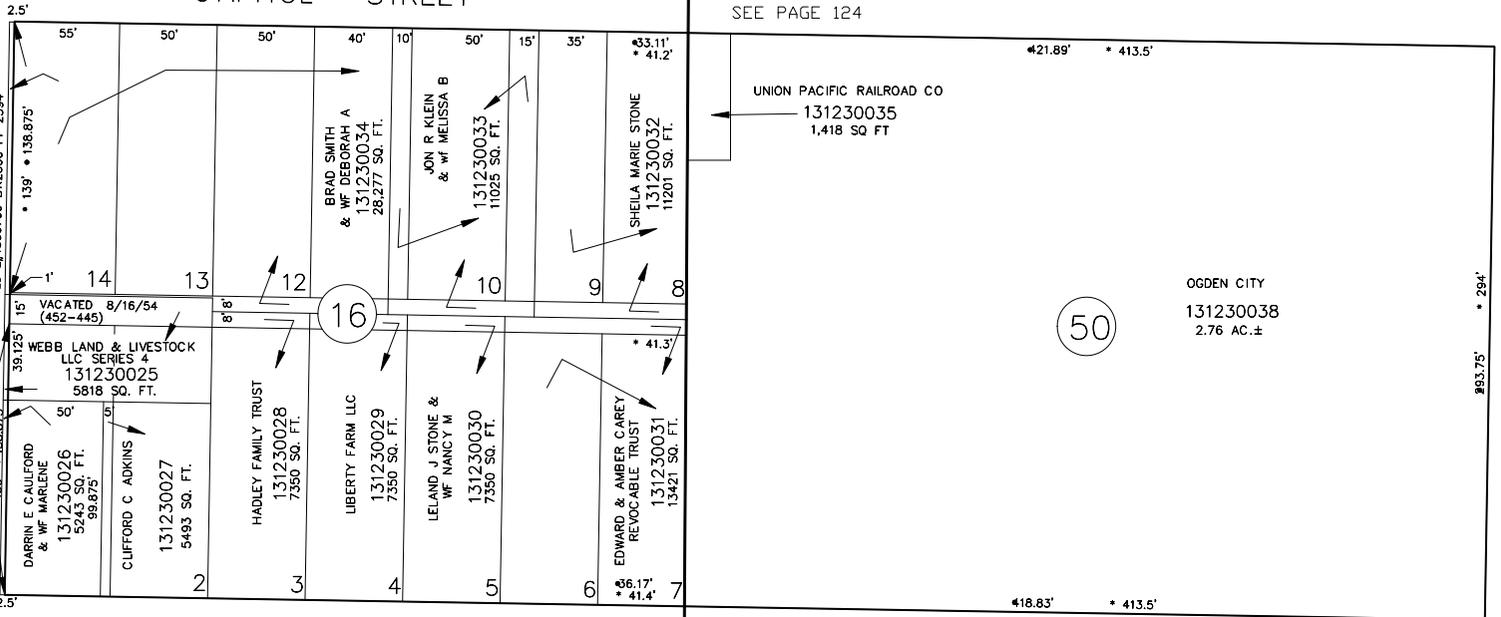

SEE PAGE 90

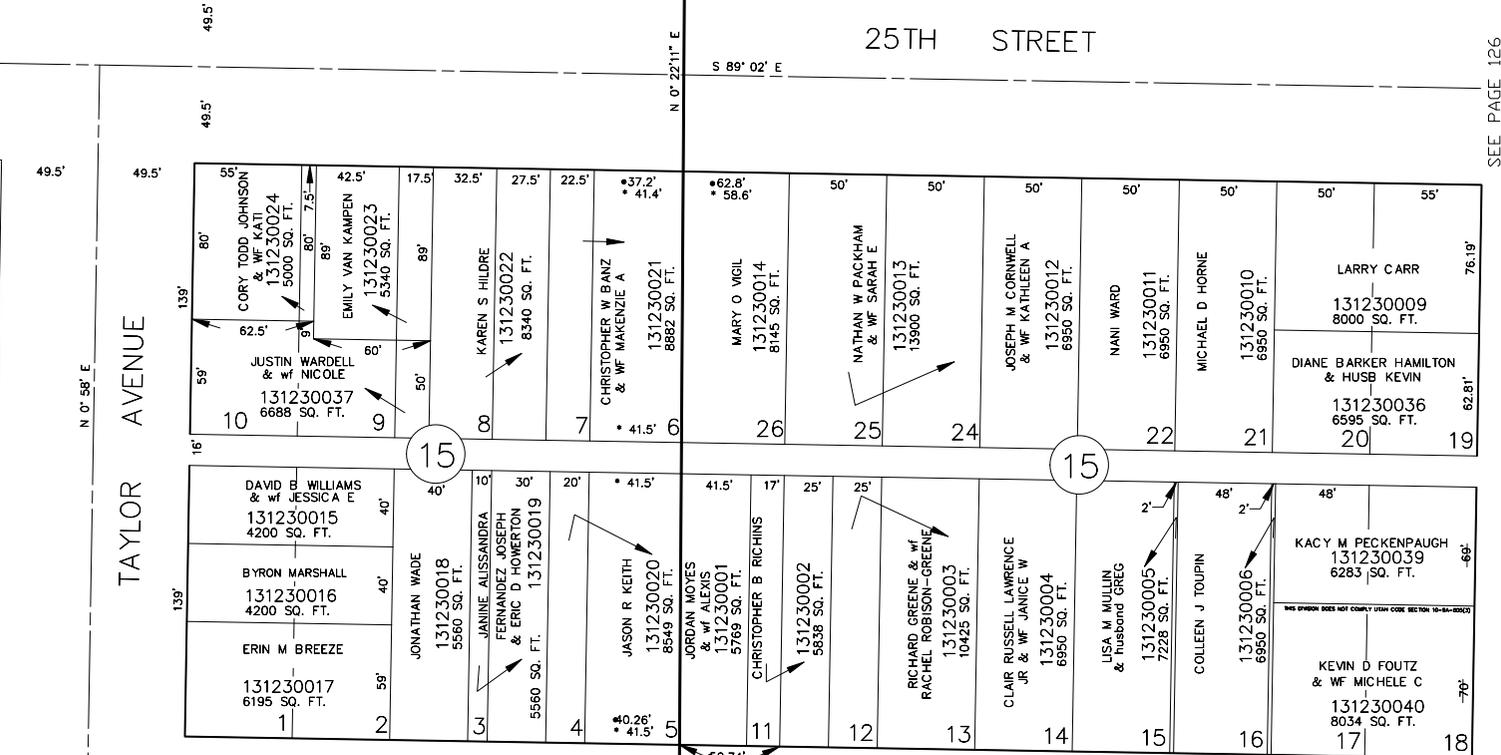

SEE PAGE 126

LAKE STREET
OGDEN CITY ENG. DEPT. PLATS
ORIG. DED. PLAT

SEE BOOK 14, PAGE 85

FOR COMPLETE ENG DATA SEE ORIGINAL DEDICATION PLAT IN BOOK 6, PAGES 1 & 2 OF RECORDS.