

PART OF THE SE.1/4 & SW.1/4, OF SEC. 27, T.6N., R.1W., S.L.B. & M.

NOB HILL ADDITION & NOB HILL ANNEX

BLOCKS 15 & 16

BLOCKS 15 & 50

TAXING UNIT: 25

IN OGDEN CITY

CAPITOL STREET

SCALE 1" = 50'



SEE PAGE 124

SEE PAGE 89

SEE PAGE 90

294'

SEE PAGE 126

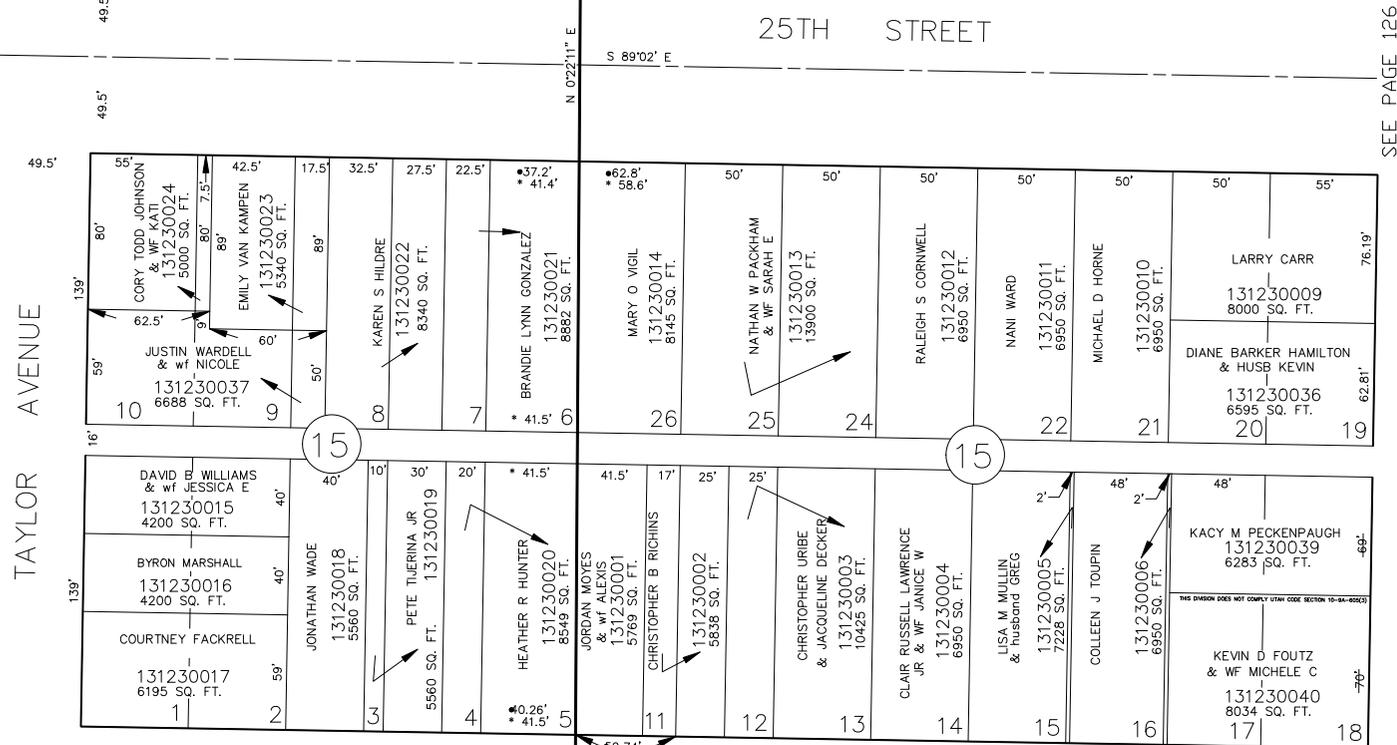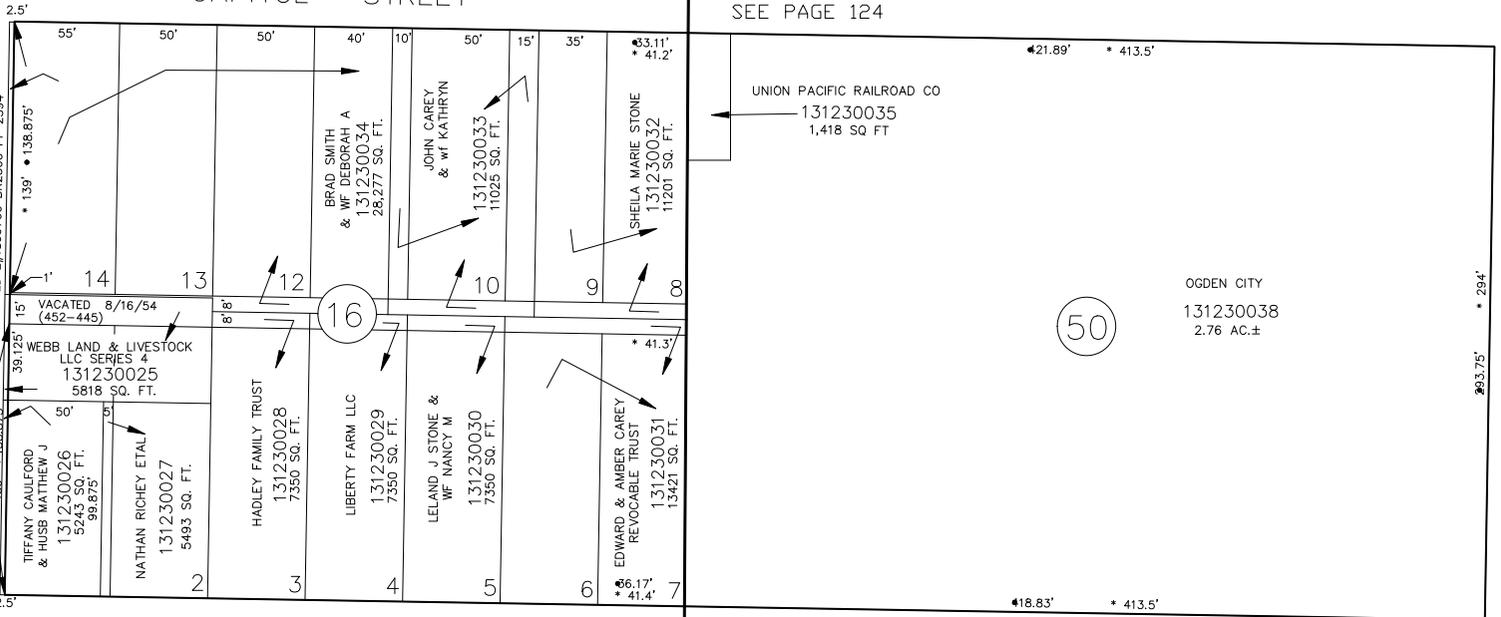

LAKE STREET

OGDEN CITY ENG. DEPT. PLATS
ORIG. DED. PLAT

SEE BOOK 14, PAGE 85

FOR COMPLETE ENG DATA SEE ORIGINAL DEDICATION PLAT IN BOOK 6, PAGES 1 & 2 OF RECORDS.