

PART OF THE SE.1/4 & SW.1/4, OF SEC. 27, T.6N., R.1W., S.L.B. & M.

NOB HILL ADDITION & NOB HILL ANNEX

BLOCKS 15 & 16

BLOCKS 15 & 50


TAXING UNIT: 25

IN OGDEN CITY

SCALE 1" = 50'

CAPITOL STREET


SEE PAGE 124

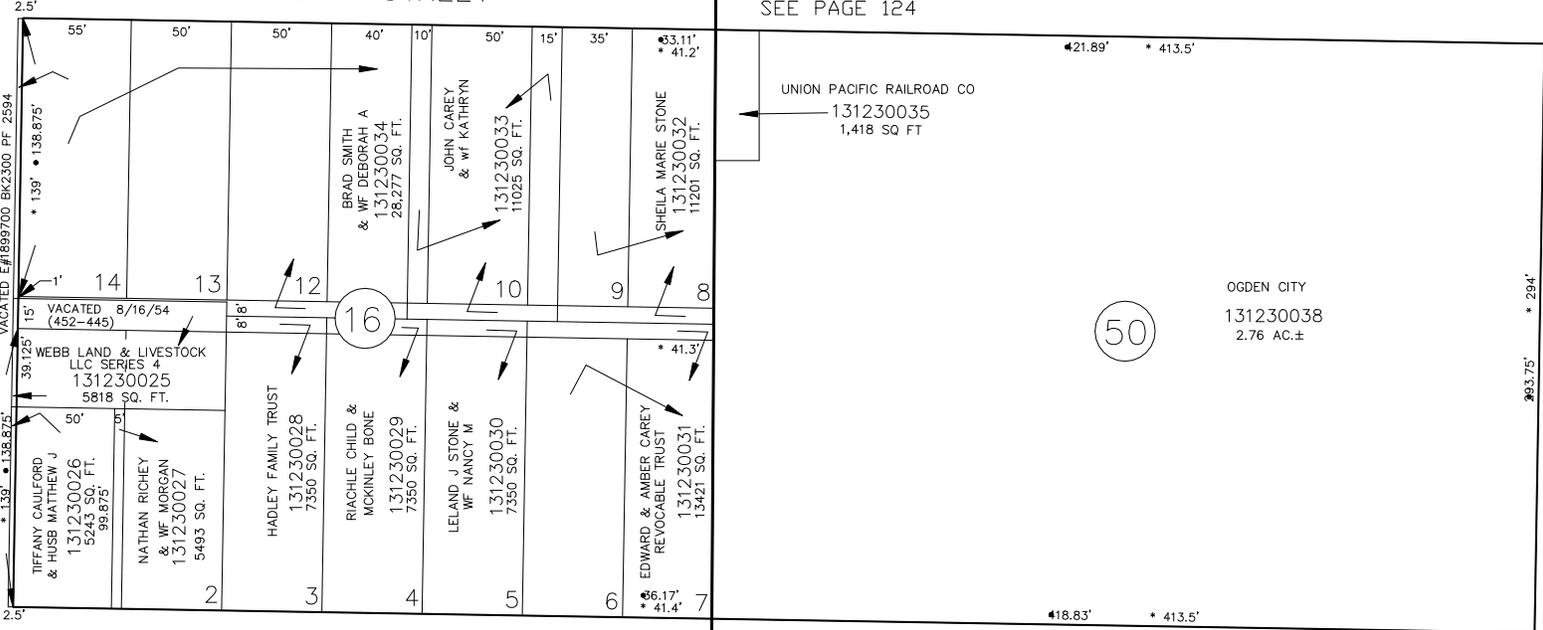

OGDEN CITY
131230038
2.76 AC.±

50

25TH STREET

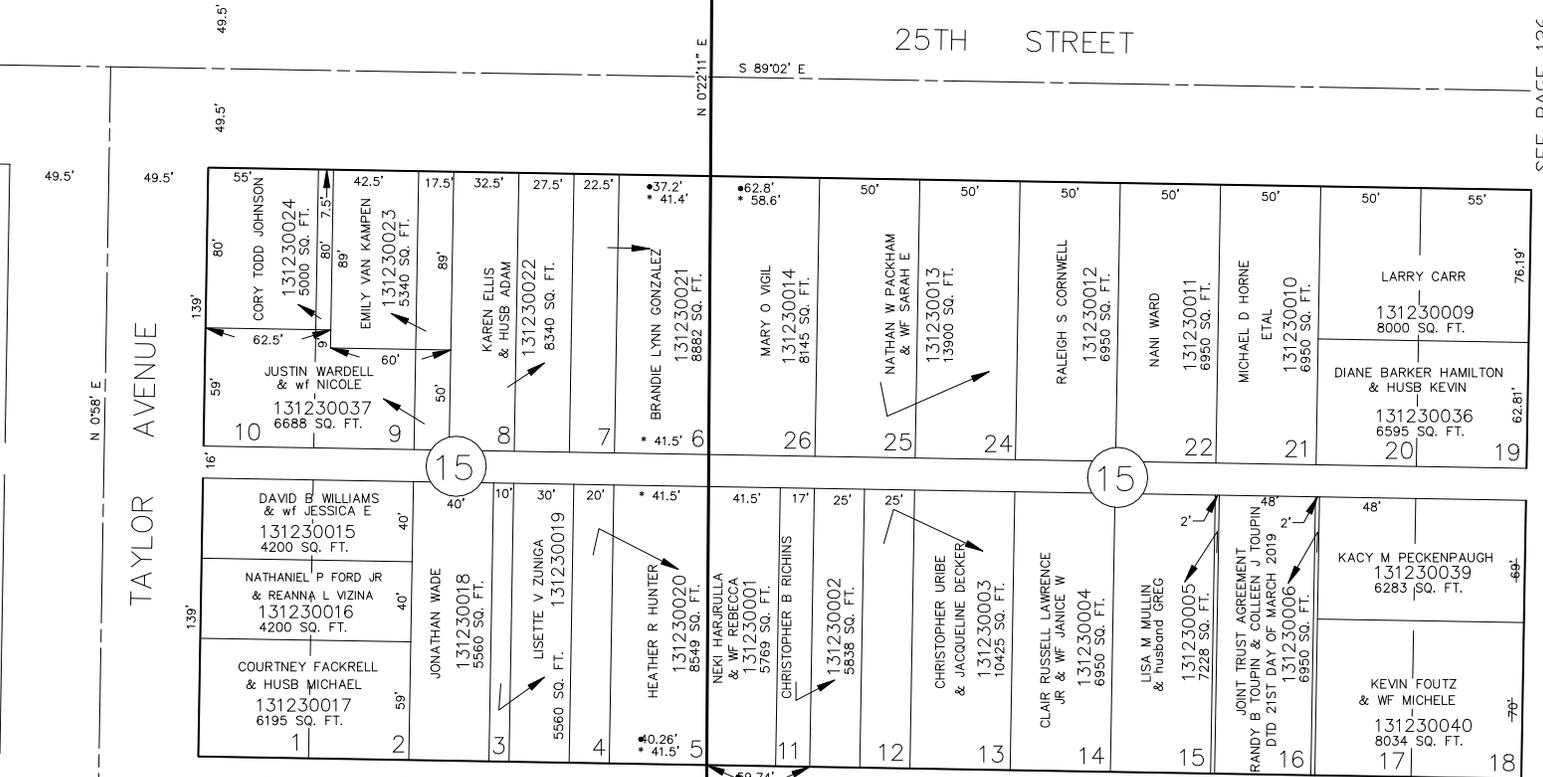

LAKE STREET

SEE BOOK 14, PAGE 85

FOR COMPLETE ENG DATA SEE
ORIGINAL DEDICATION PLAT IN
BOOK 6, PAGES 1 & 2 OF RECORDS.

SEE PAGE 89

SEE PAGE 90

SEE PAGE 126