

PART OF S.E. 1/4 & S.W. 1/4 OF SEC. 27, T. 6 N., R. 1 W., S. L. B. & M.
NOB HILL ADDITION, NOB HILL ANNEX & NOB HILL SUBD.

124

BLOCK 18

BLOCKS 18 & 51


TAXING UNIT: 25

IN OGDEN CITY

PREFIX: 13-124

CAHOON SEE PAGE 93 [SCALE 1"=50']

STREET

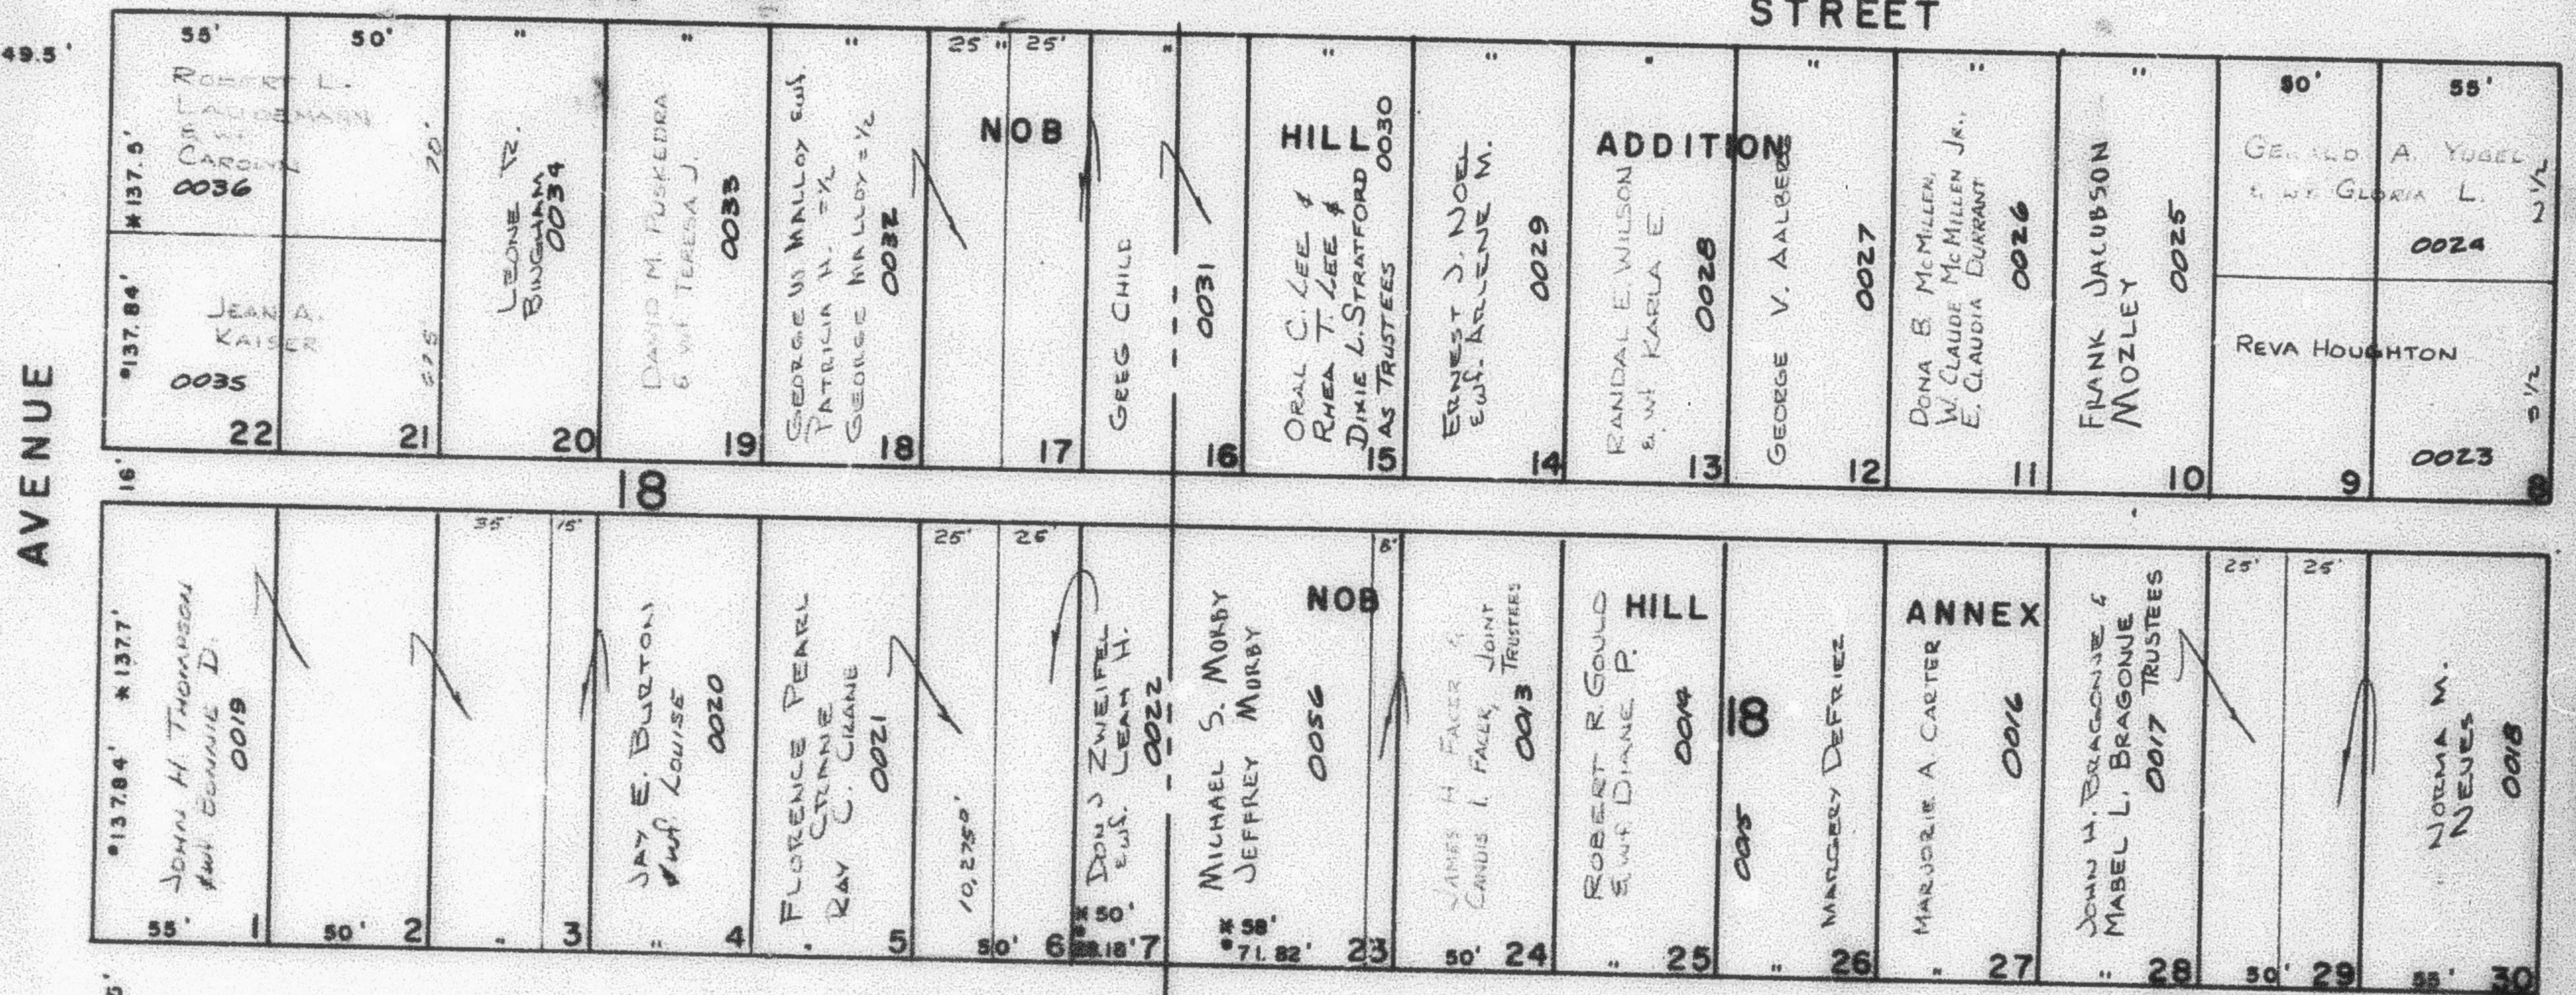


24TH STREET

STREET

SEE PAGE 89

SEE PAGE 89

TAYLOR

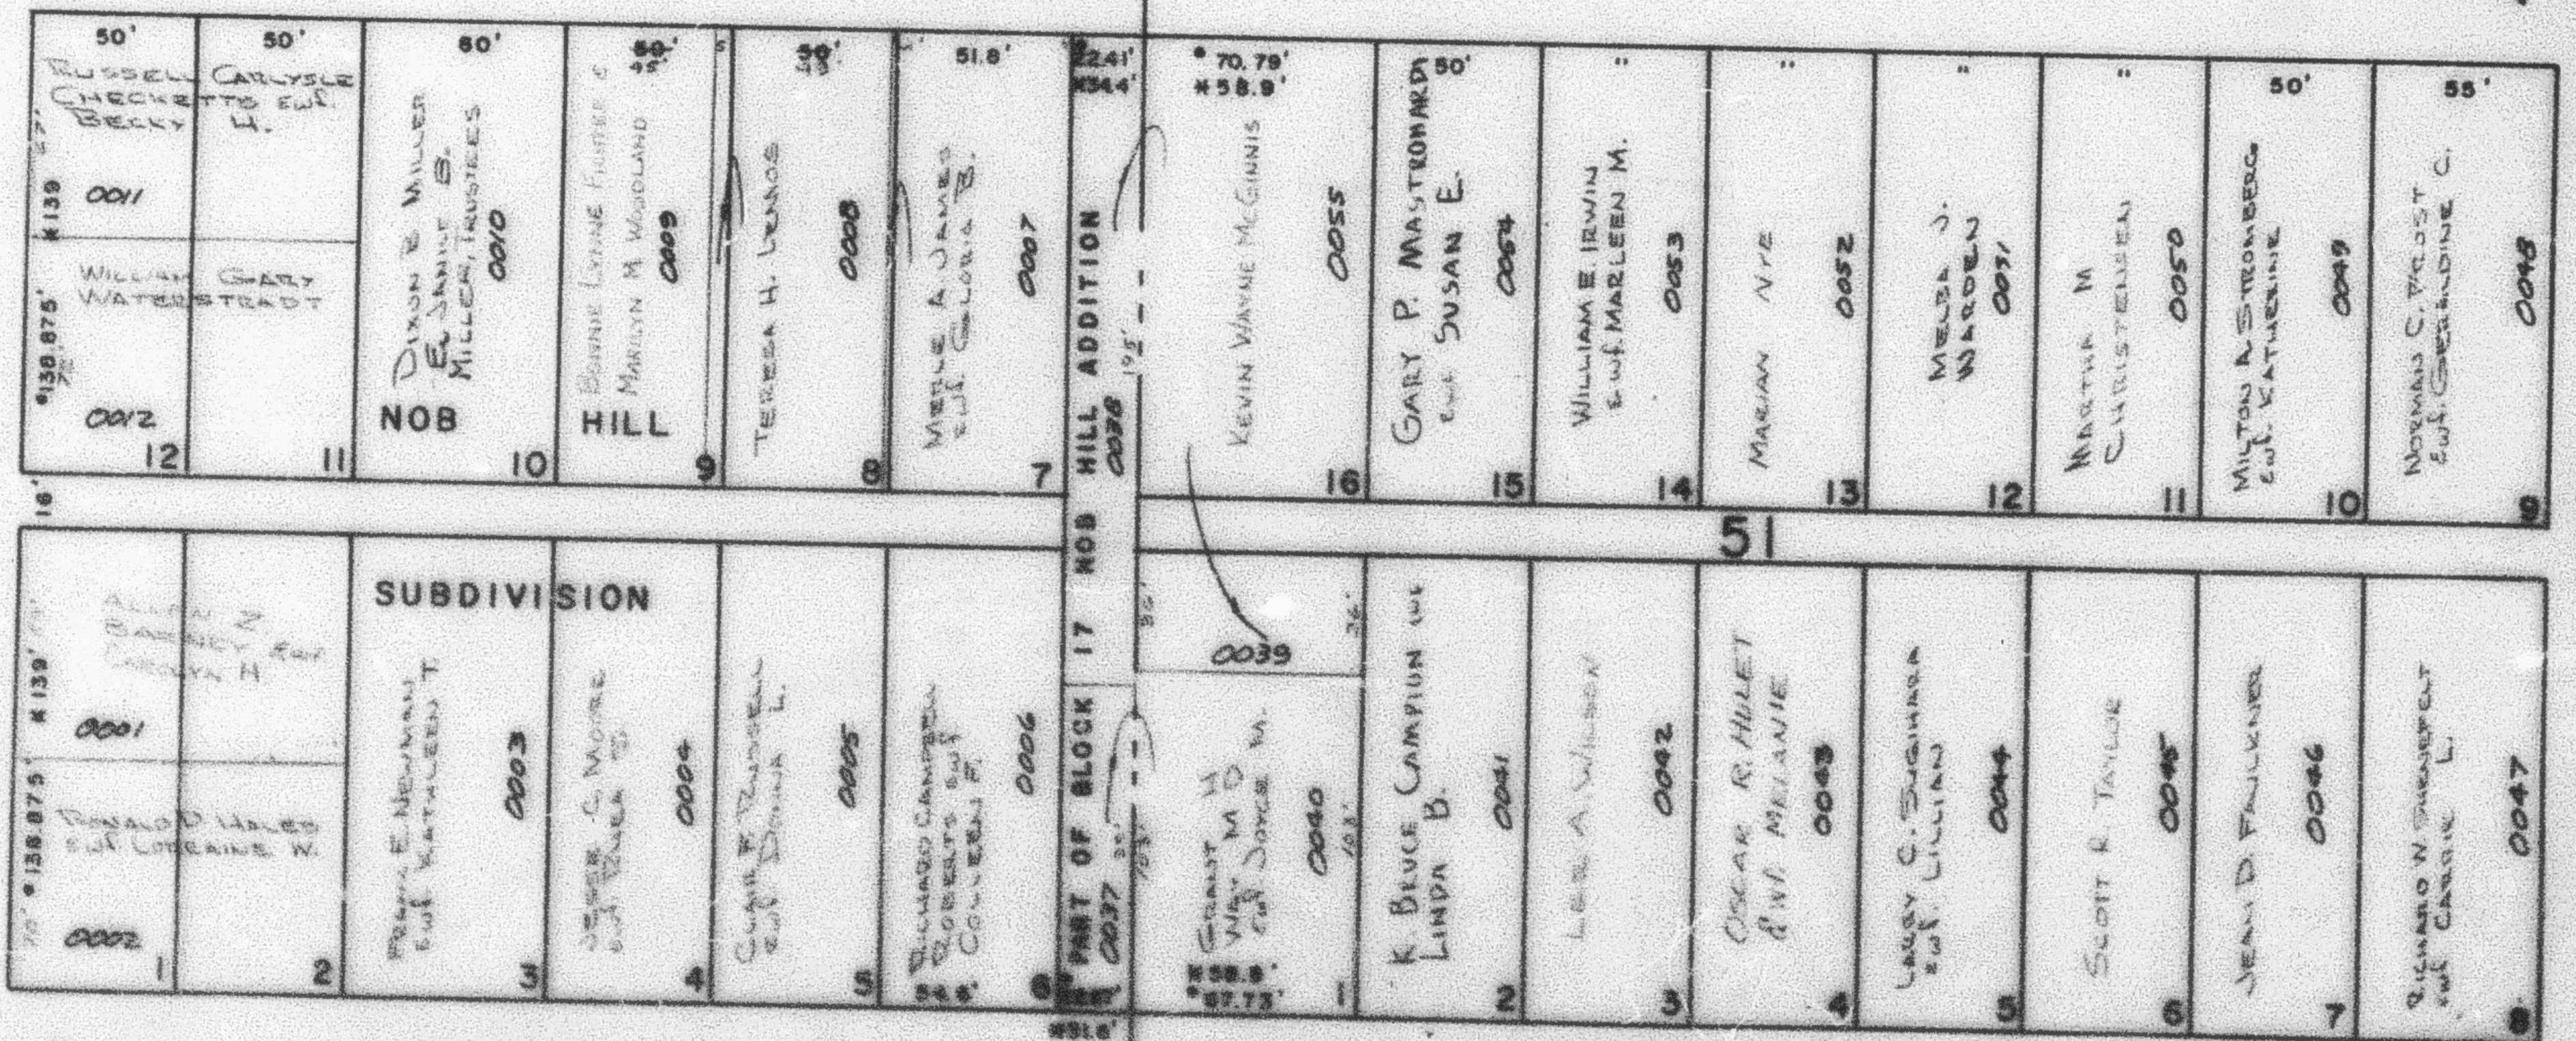

CAPITOL STREET

STREET

13

OGDEN CITY ENG. DEPT. PLATS
GRID. DES. PLAT

SEE PAGE 123

WE 12-71

FILLMORE

SEE PAGE 125

AVENUE