

PART OF S.E. 1/4 & S.W. 1/4 OF SEC. 27, T. 6 N., R. 1 W., S. L. B. & M.

NOB HILL ADDITION, NOB HILL ANNEX & NOB HILL SUBD.

124

BLOCK 18

BLOCKS 18 & 51


TAXING UNIT: 25

IN OGDEN CITY

PREFIX: 13-124

CAHOON SEE PAGE 93 [SCALE 1" = 50']

STREET

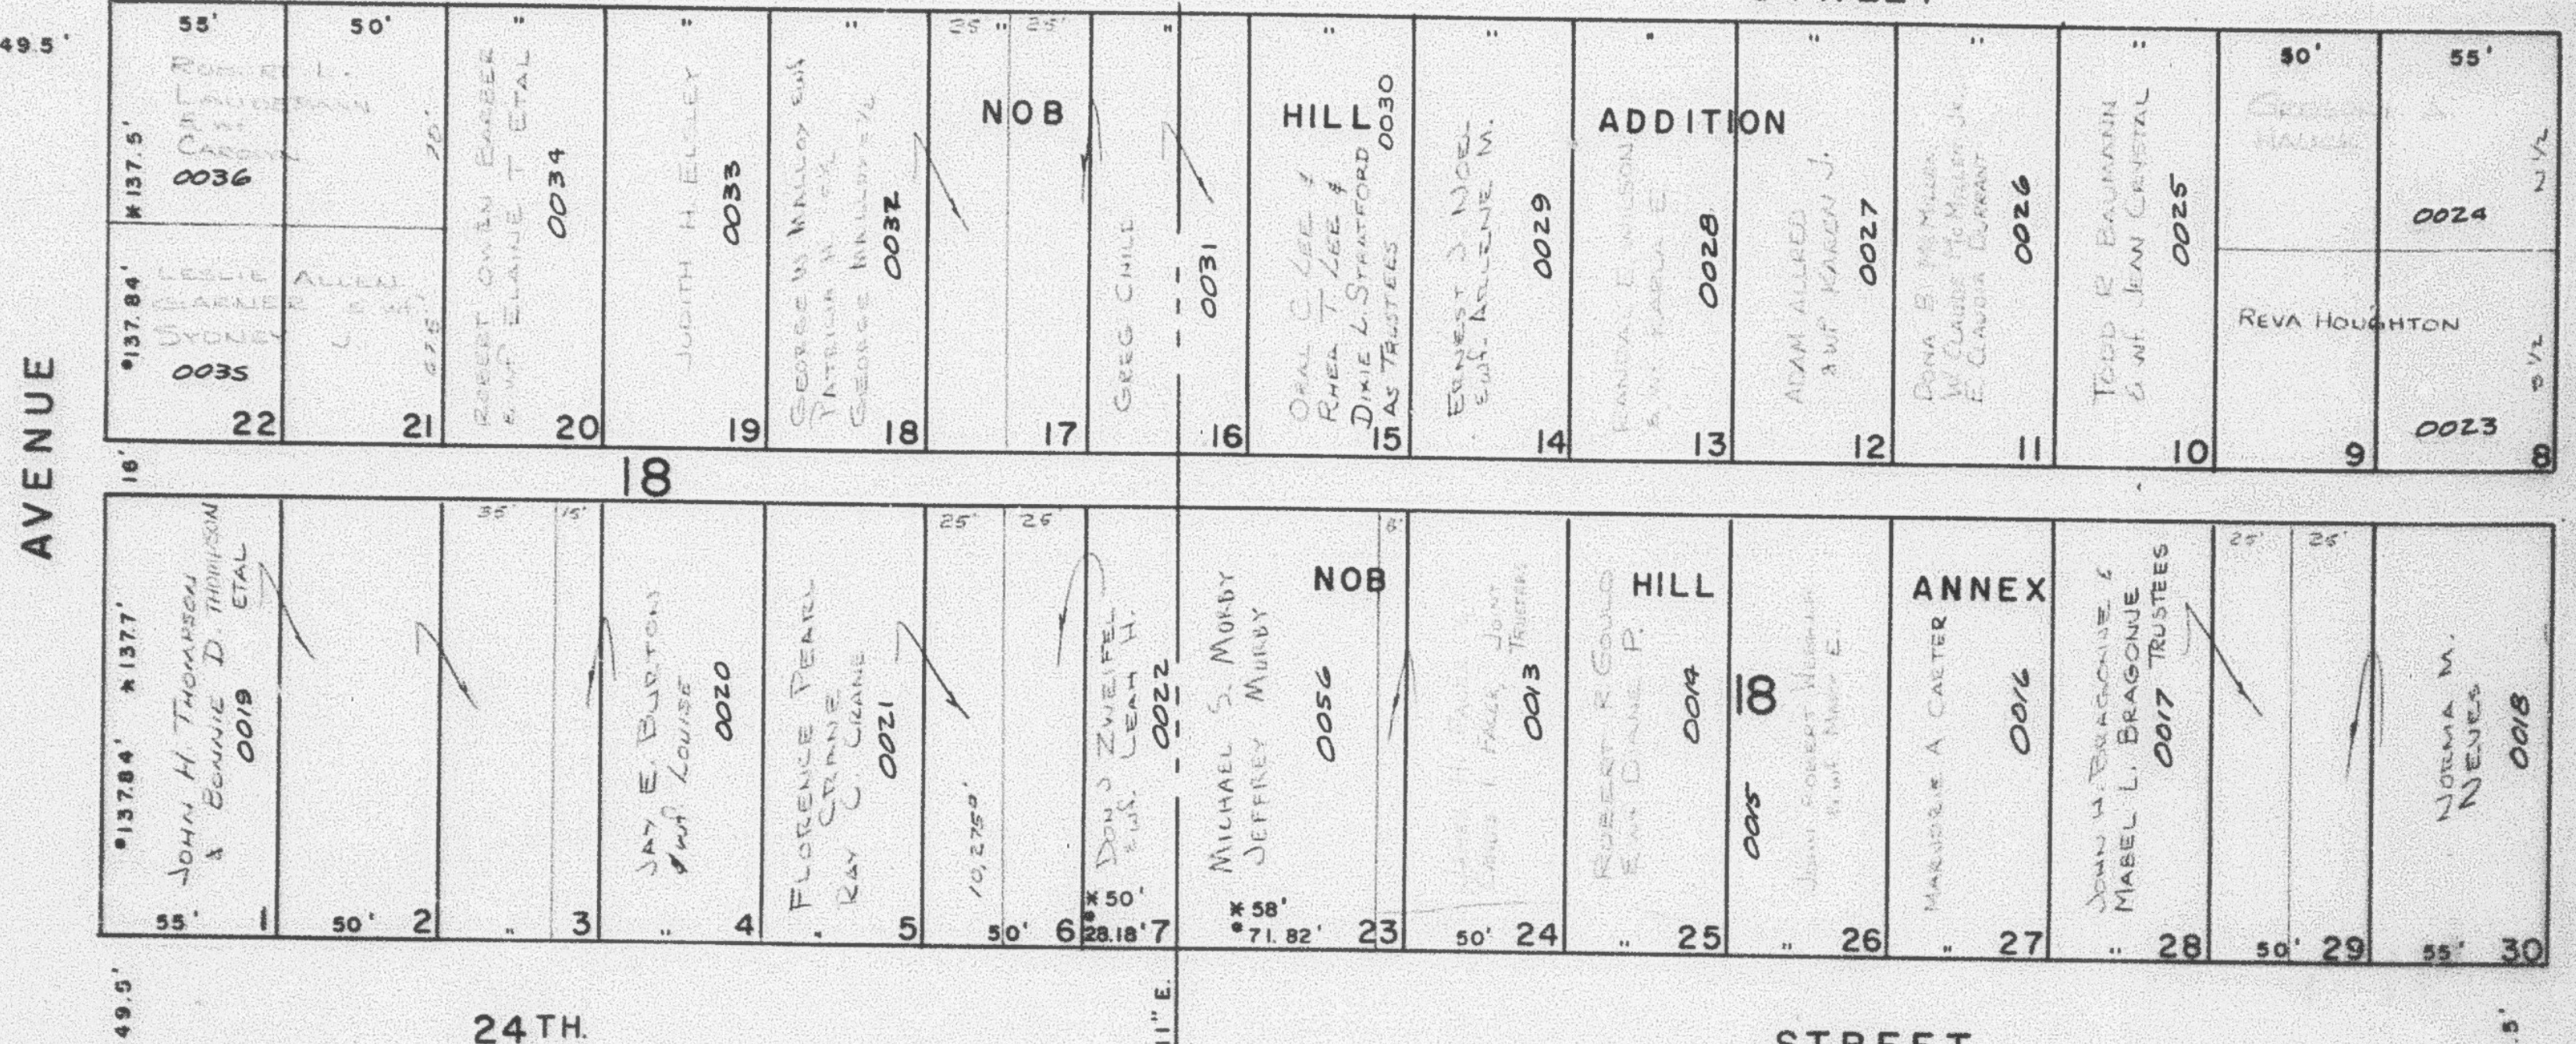

24TH.

STREET


S. 89°02'E.

N. 0° 22' 11" E.

SEE PAGE 89

SEE PAGE 96

TAYLOR

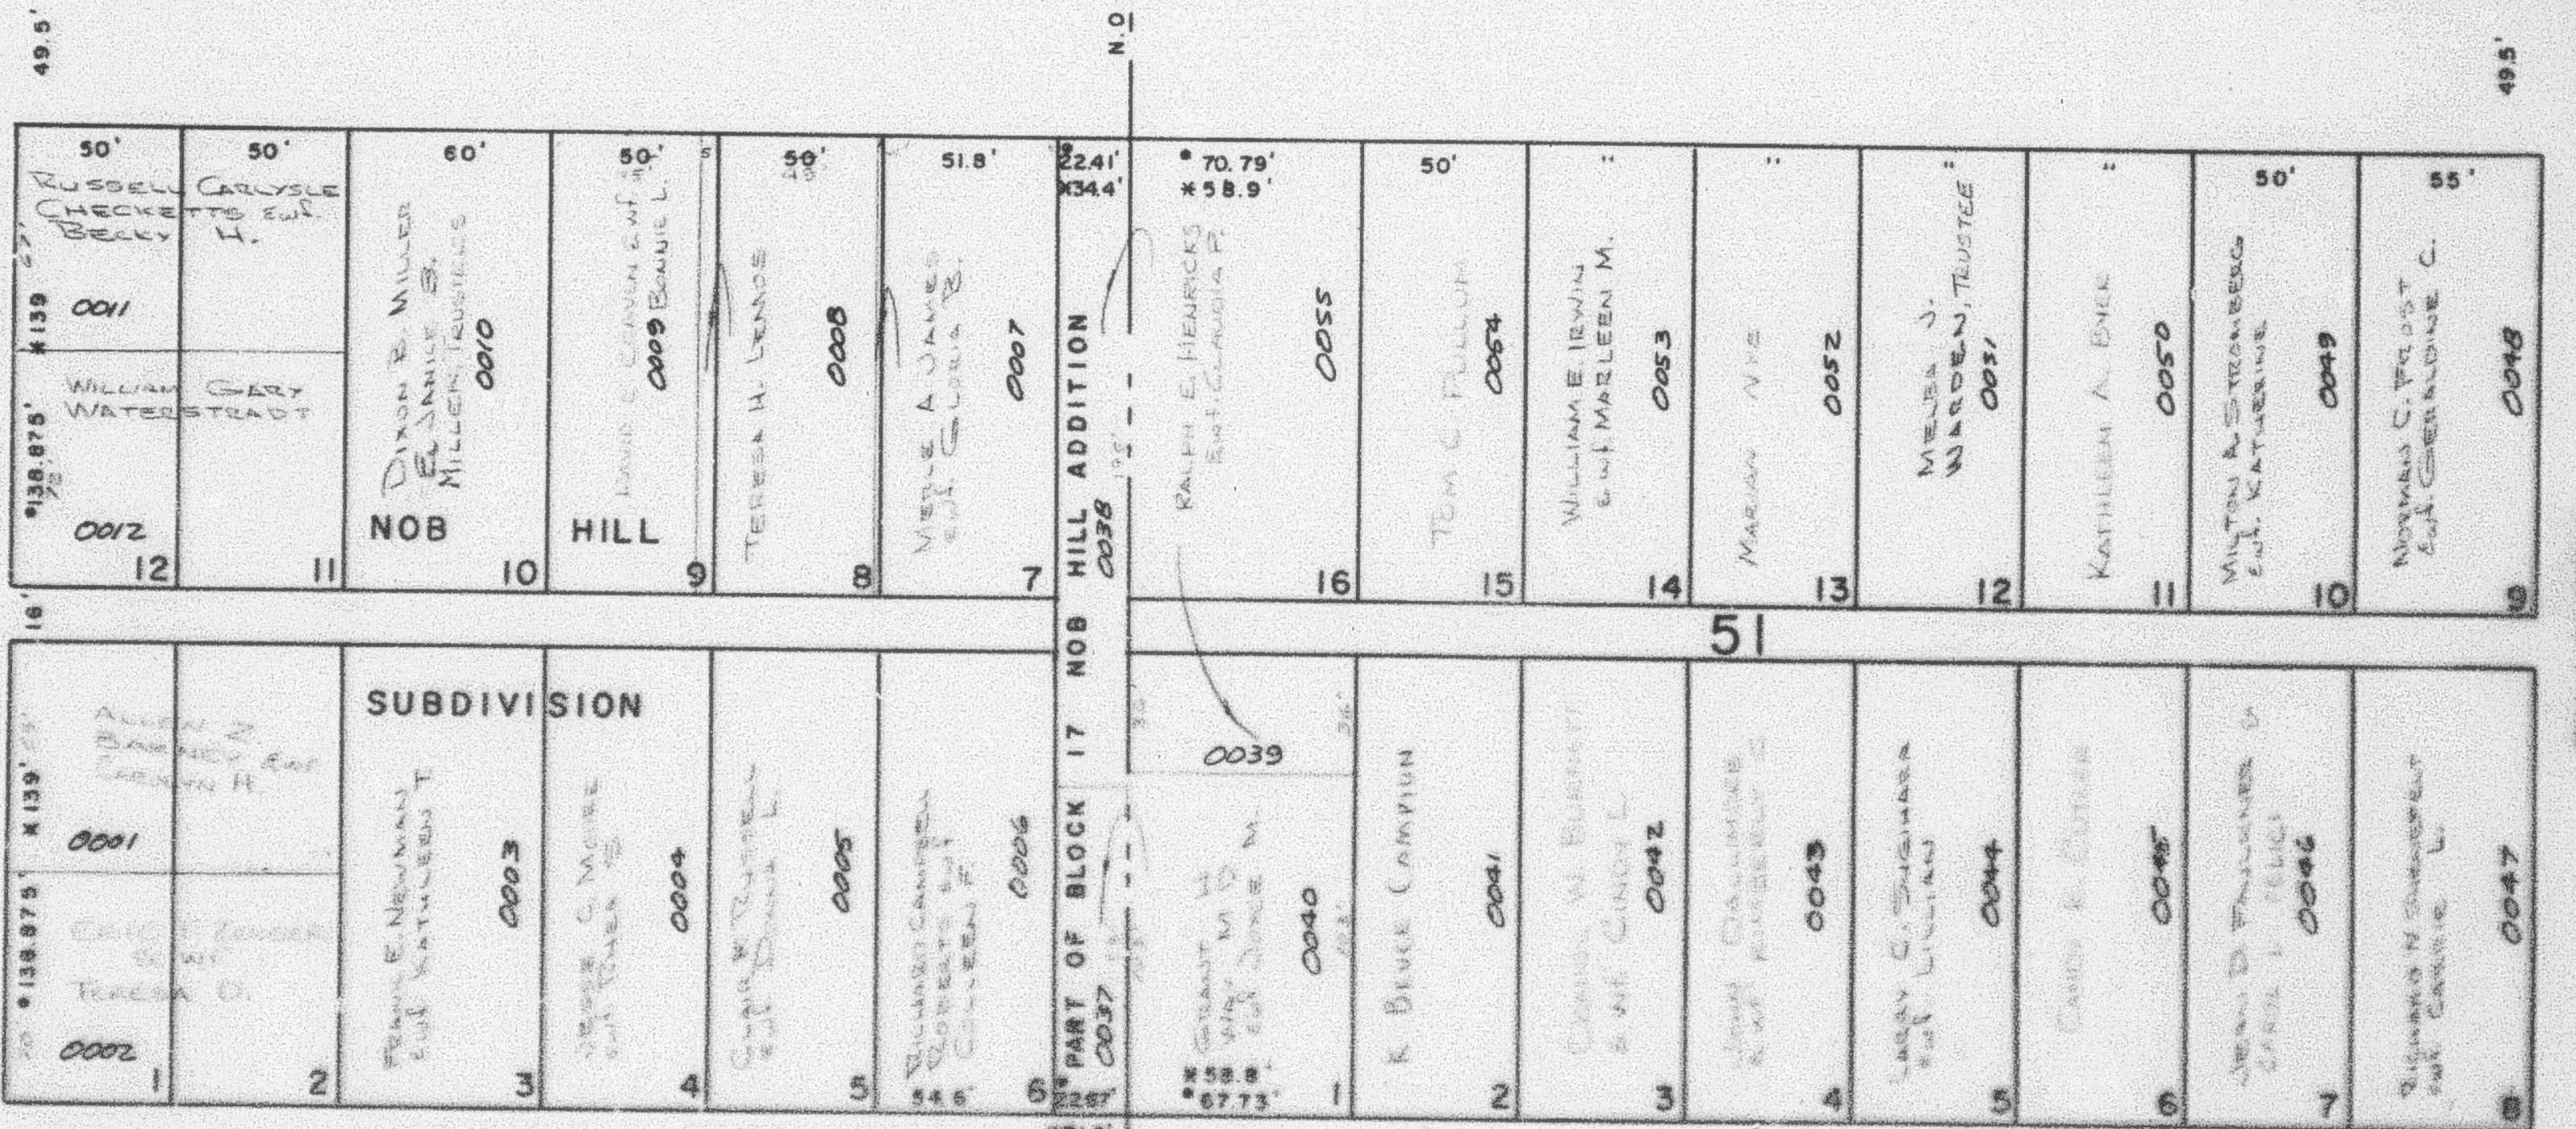

CAPITOL

STREET

S. 89°02'E.

* OGDEN CITY ENG. DEPT. PLATS
* ORIG. DED. PLAT

SEE PAGE 123

W.F. 12-71