

PART OF THE SE.1/4, & THE SW.1/4, OF SEC. 27, T.6N., R.1W., S.L.B. & M.  
NOB HILL ADDITION, NOB HILL ANNEX & NOB HILL SUBDIVISION

BLOCK 18  
TAXING UNIT: 25

BLOCKS 18 & 51  
IN OGDEN CITY  
SCALE 1" = 60'

SEE PAGE 93

SEE PAGE 96


SEE PAGE 89

SEE PAGE 125

13

SEE PAGE 123

JPS 3-94

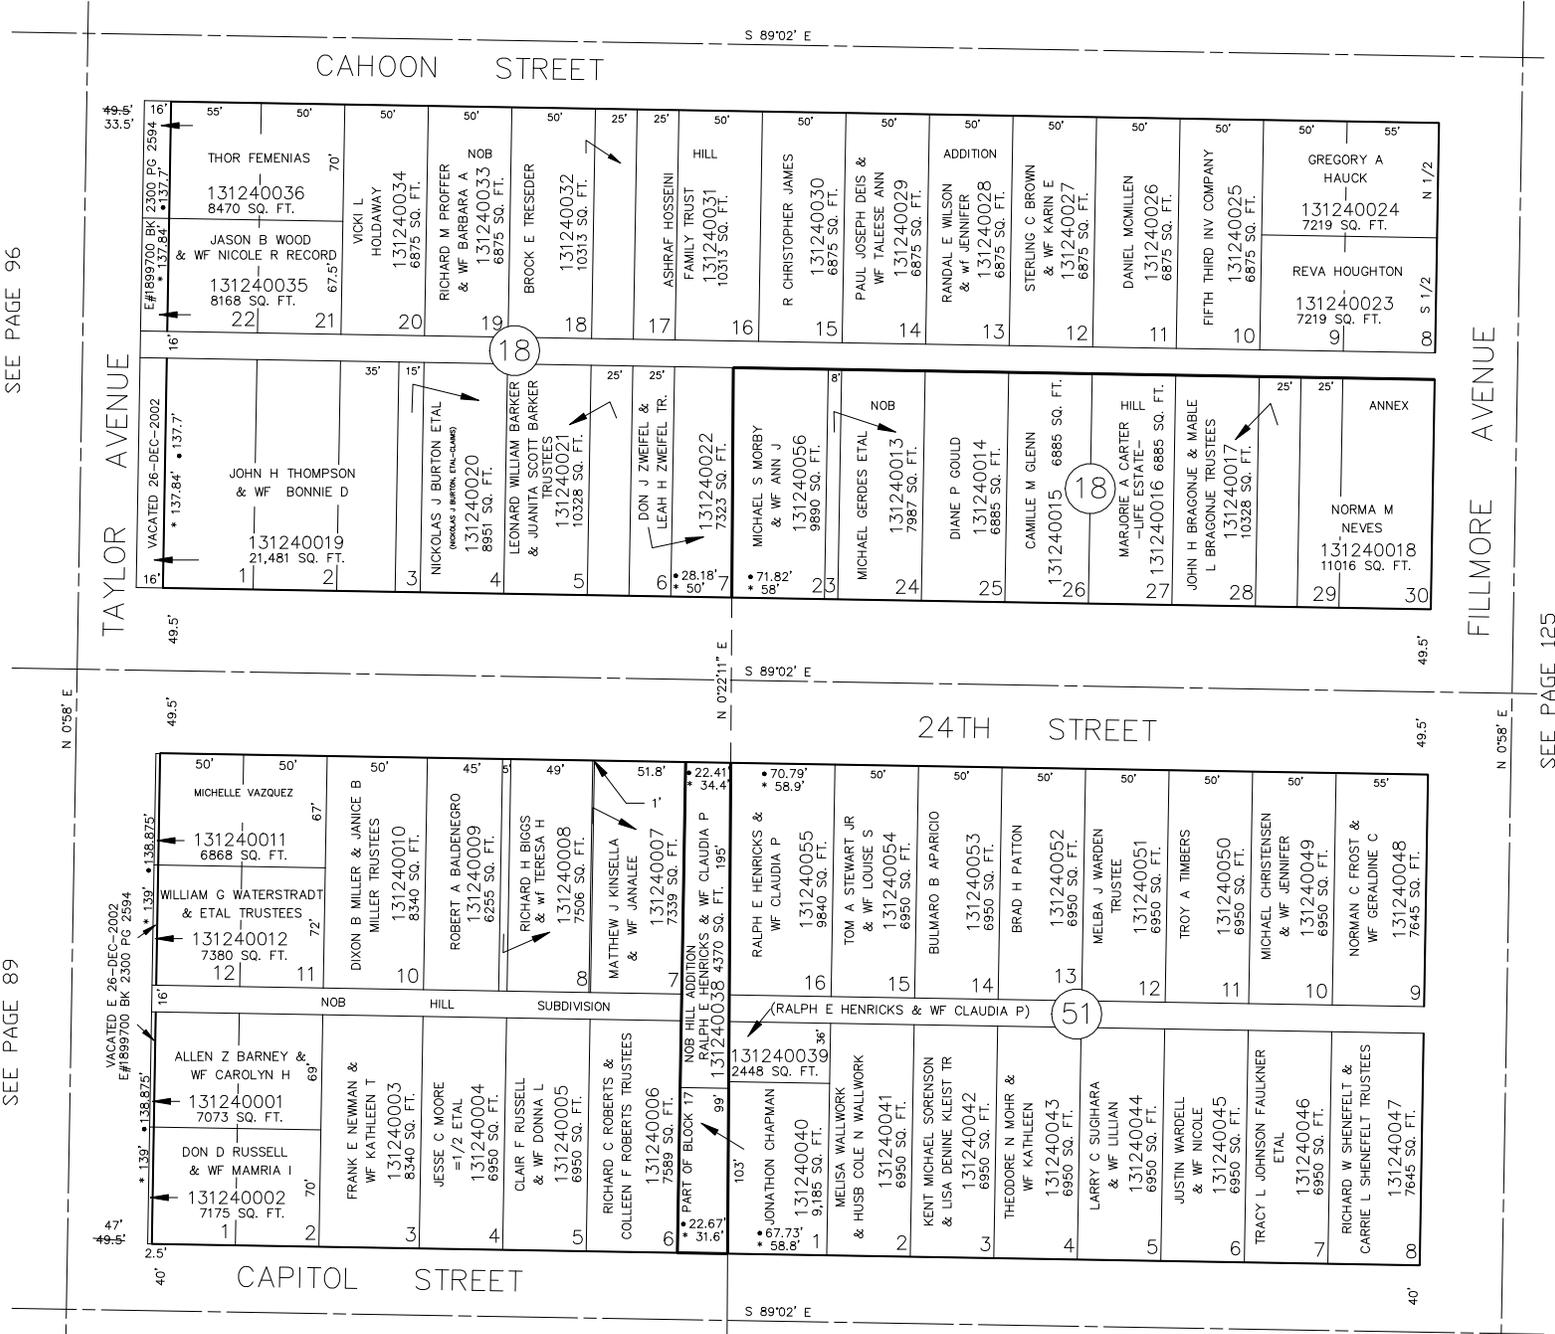

• OGDEN CITY ENG. DEPT. PLATS  
• ORIG. DED. PLAT

FOR COMPLETE ENG DATA SEE ORIGINAL DEDICATION PLAT IN BOOK 6, PAGES 1, 2 & 42 OF RECORDS.