

PART OF THE SE.1/4, & THE SW.1/4, OF SEC. 27, T.6N., R.1W., S.L.B. & M.
NOB HILL ADDITION, NOB HILL ANNEX & NOB HILL SUBDIVISION

BLOCK 18 BLOCKS 18 & 51
TAXING UNIT: 25 IN OGDEN CITY
SCALE 1" = 60'


SEE PAGE 93

SEE PAGE 96

SEE PAGE 89

FILLMORE AVENUE

SEE PAGE 125

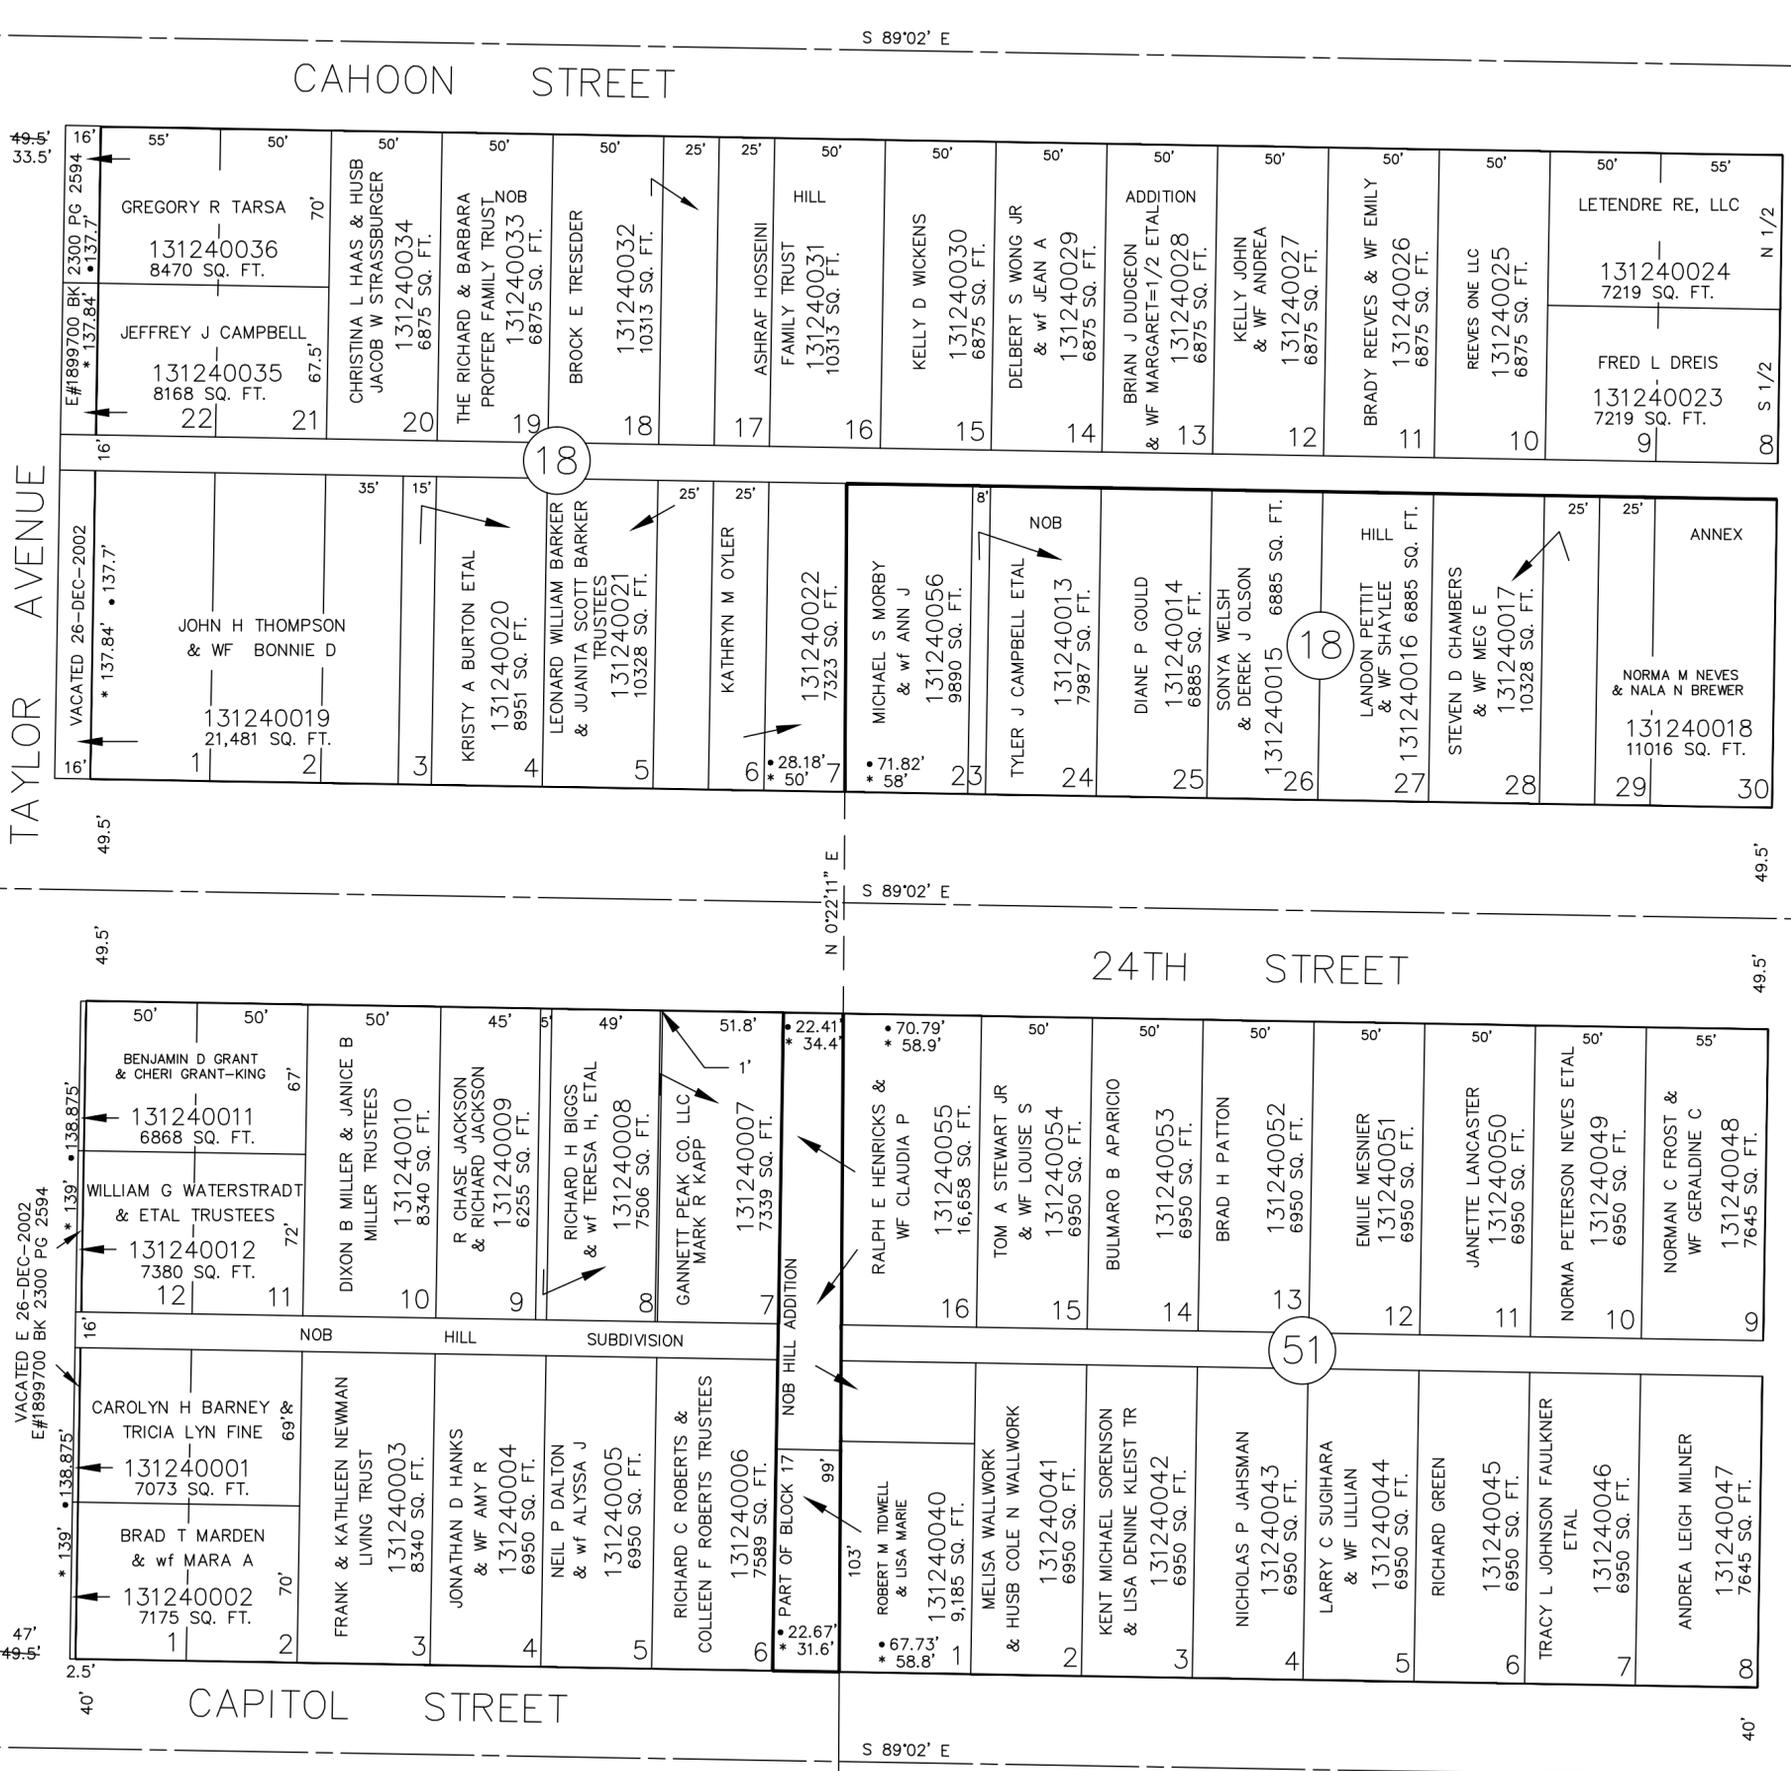

• OGDEN CITY ENG. DEPT. PLATS
* ORIG. DED. PLAT

FOR COMPLETE ENG DATA SEE ORIGINAL DEDICATION PLAT IN BOOK 6, PAGES 1, 2 & 42 OF RECORDS.