

PART OF THE SE.1/4, OF SEC. 27, T.6N., R.1W., S.L.B. & M.
NOB HILL ANNEX & NOB HILL ADDITION

BLOCKS 35 & 52 BLOCK 35

TAXING UNIT: 25

IN OGDEN CITY

SEE PAGE 100

SCALE 1" = 50'


CAHOON STREET

SEE PAGE 124

FILLMORE AVENUE

PIERCE AVENUE

SEE PAGE 106

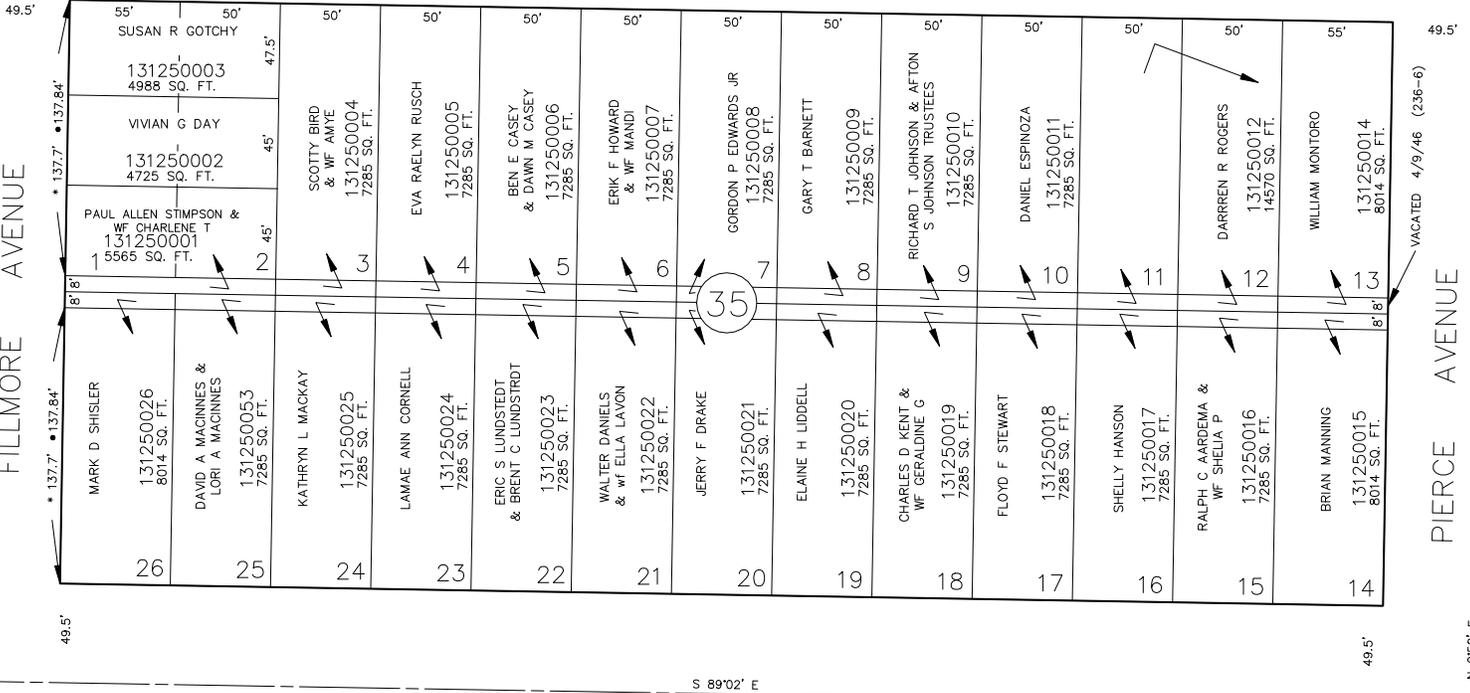


VACATED 4/9/46 (236-6)

N 0°58' E

N 0°58' E

24TH STREET

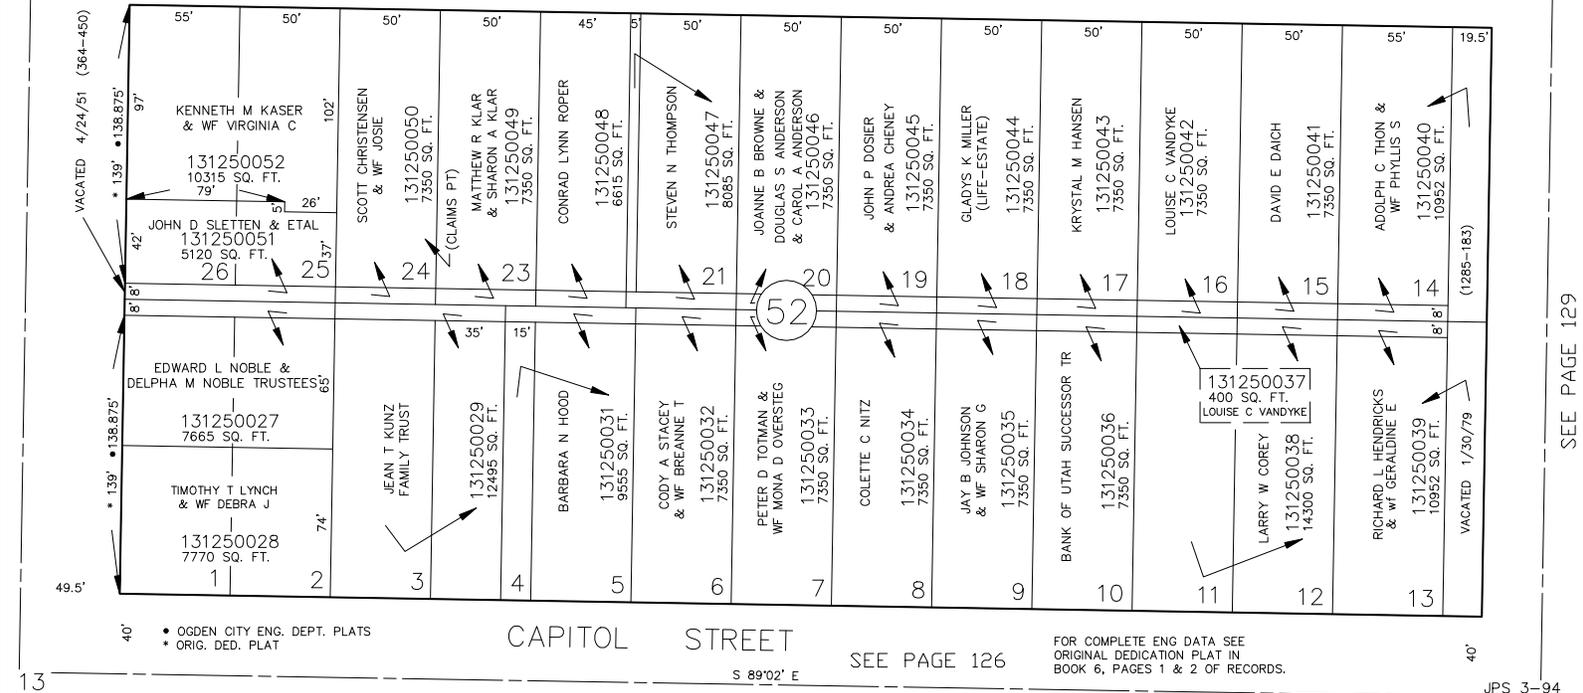

13

SEE PAGE 129

OGDEN CITY ENG. DEPT. PLATS
ORIG. DED. PLAT

CAPITOL STREET

SEE PAGE 126

FOR COMPLETE ENG DATA SEE ORIGINAL DEDICATION PLAT IN BOOK 6, PAGES 1 & 2 OF RECORDS.

JPS 3-94