

PART OF THE SE.1/4, OF SEC. 27, T.6N., R.1W., S.L.B. & M.  
NOB HILL ANNEX & NOB HILL ADDITION

BLOCKS 35 & 52 BLOCK 35

TAXING UNIT: 25

IN OGDEN CITY

SEE PAGE 100

SCALE 1" = 50'


CAHOON STREET

SEE PAGE 124

FILLMORE AVENUE

PIERCE AVENUE

SEE PAGE 106

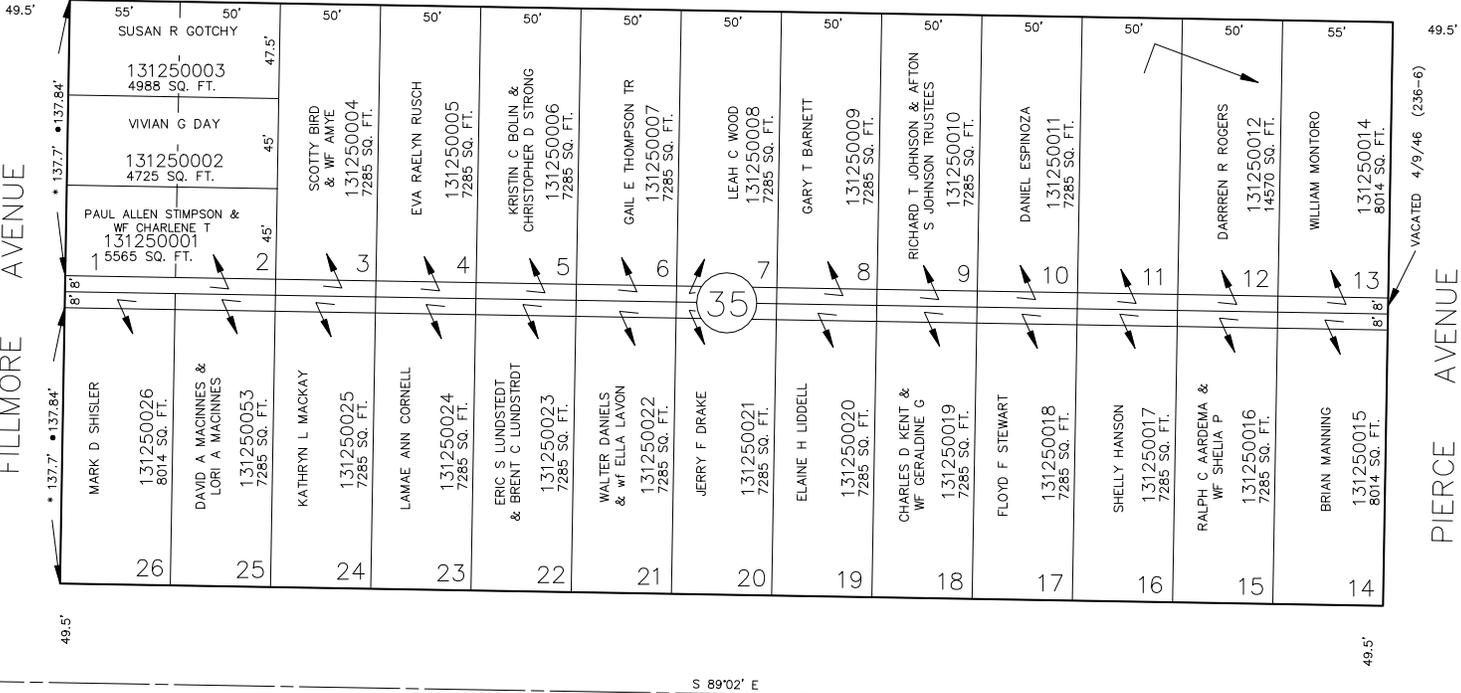

VACATED 4/9/46 (236-6)

24TH STREET


CAPITOL STREET

SEE PAGE 126

FOR COMPLETE ENG DATA SEE ORIGINAL DEDICATION PLAT IN BOOK 6, PAGES 1 & 2 OF RECORDS.

13

JPS 3-94

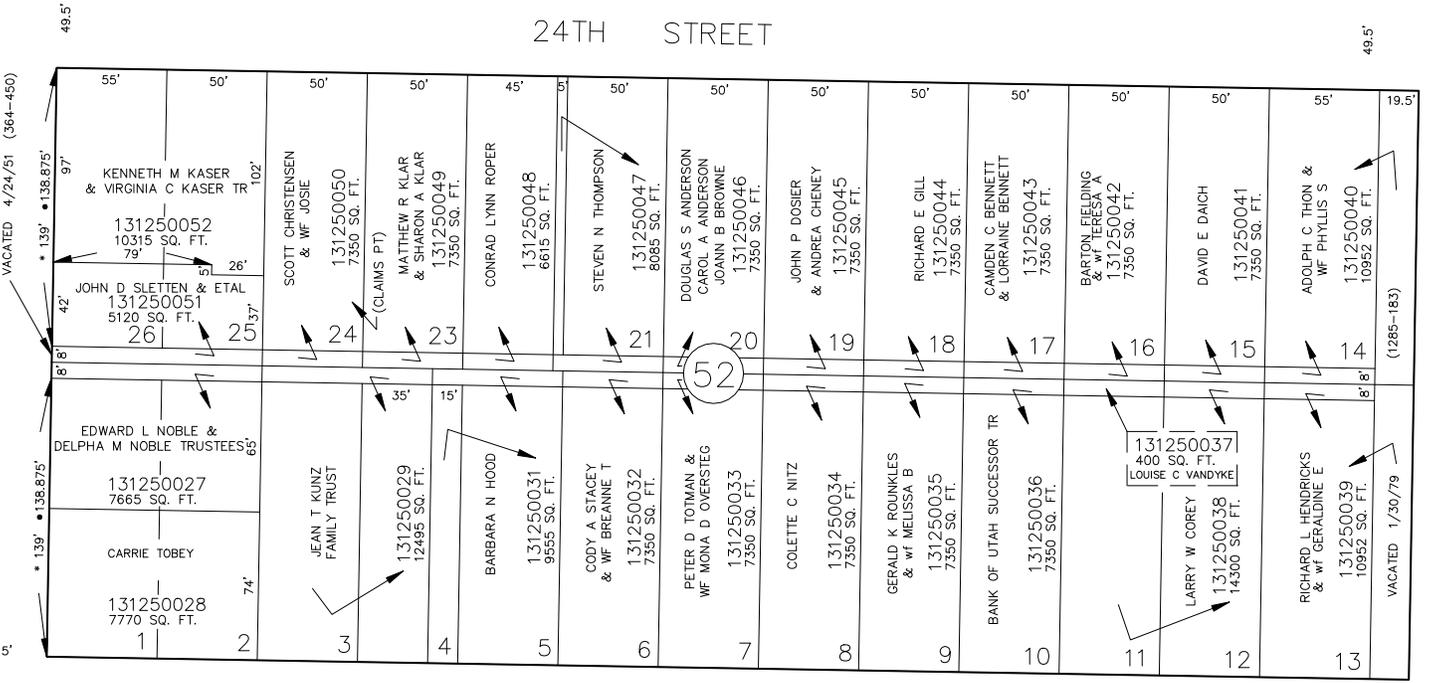

SEE PAGE 129

VACATED 1/30/79 (1285-183)

OGDEN CITY ENG. DEPT. PLATS  
ORIG. DED. PLAT