

PART OF THE SE.1/4, OF SEC. 27, T.6N., R.1W., S.L.B. & M.
NOB HILL ANNEX & NOB HILL ADDITION

BLOCKS 35 & 52 BLOCK 35


TAXING UNIT: 25

IN OGDEN CITY

SEE PAGE 100

SCALE 1" = 50'


CAHOON STREET

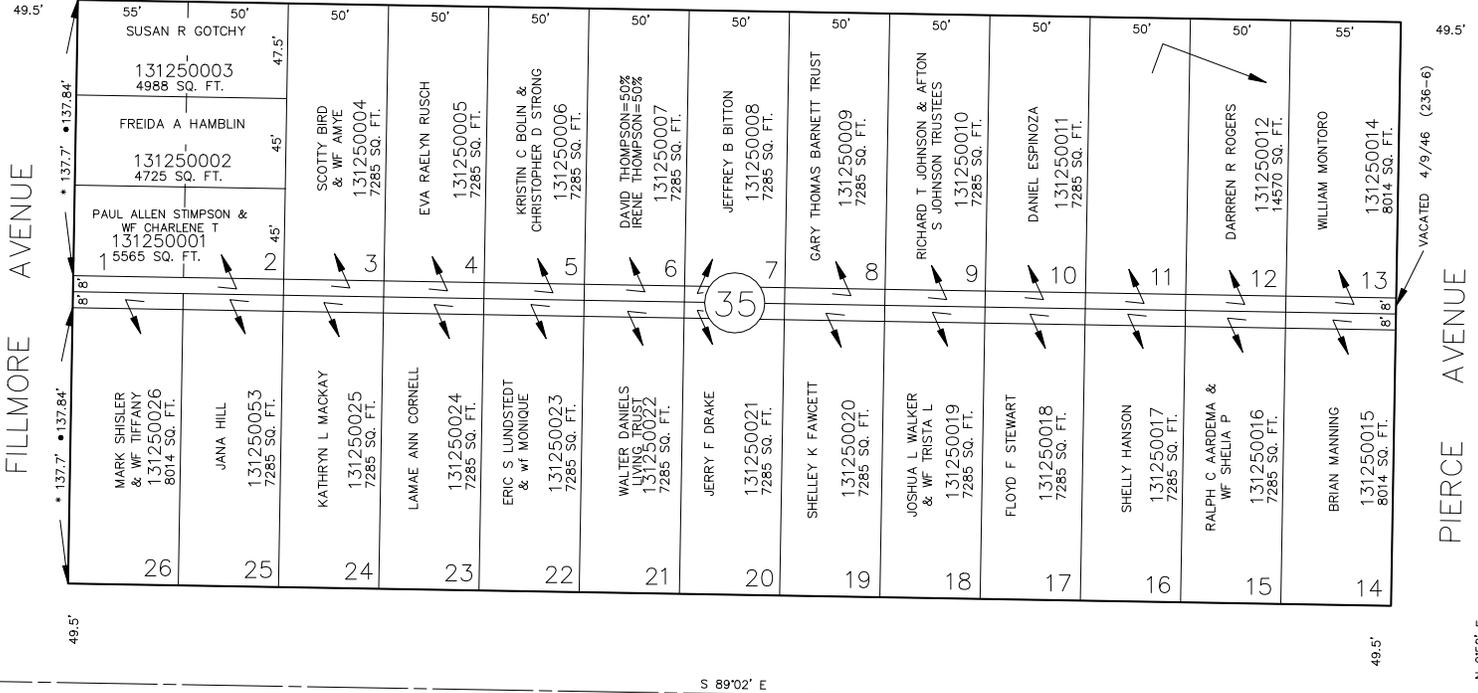

SEE PAGE 124

SEE PAGE 106

24TH STREET

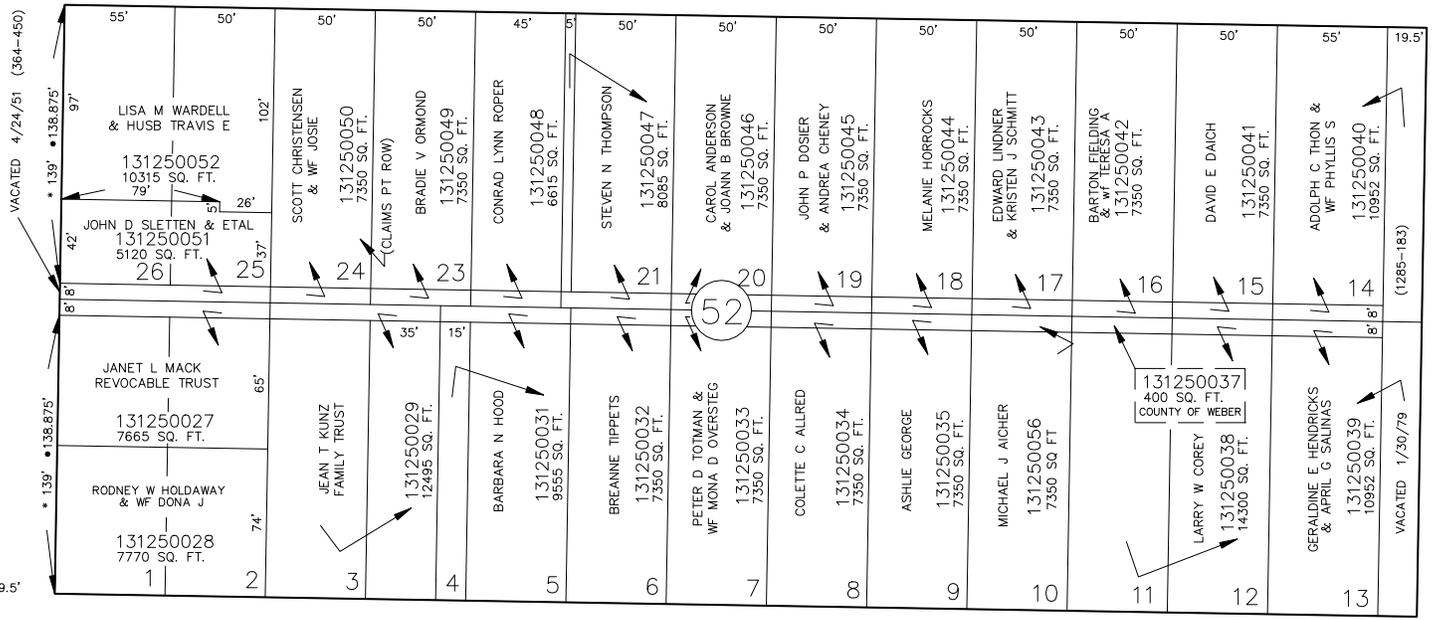

13

• OGDEN CITY ENG. DEPT. PLATS
• ORIG. DED. PLAT

CAPITOL STREET

SEE PAGE 126

FOR COMPLETE ENG DATA SEE ORIGINAL DEDICATION PLAT IN BOOK 6, PAGES 1 & 2 OF RECORDS.

SEE PAGE 129