

PART OF THE SE.1/4, OF SEC. 27, T.6N., R.1W., S.L.B. & M.
NOB HILL ANNEX & NOB HILL ADDITION

BLOCKS 35 & 52

BLOCK 35


TAXING UNIT: 25

IN OGDEN CITY

SEE PAGE 100

SCALE 1" = 50'

CAHOON STREET

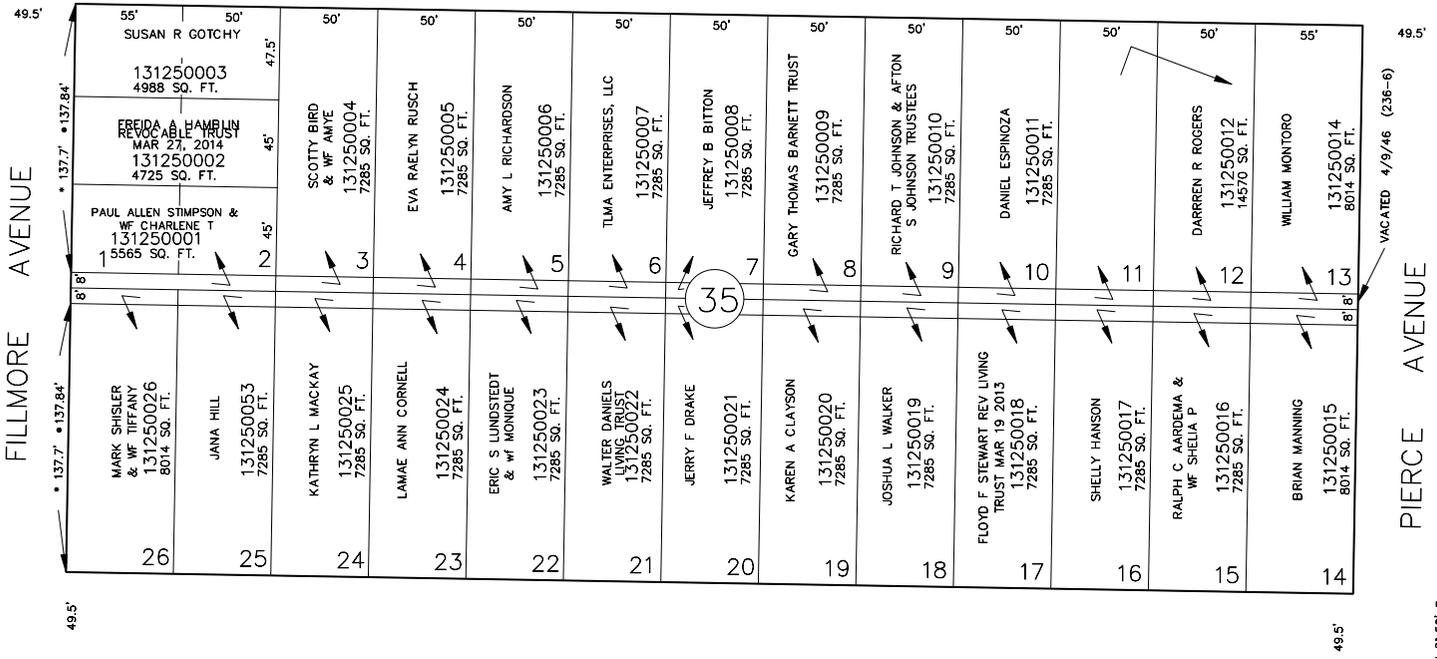

VACATED 4/9/46 (238-6)

PIERCE AVENUE


SEE PAGE 124

FILLMORE AVENUE

N 0° 58' E

N 0° 58' E

24TH STREET

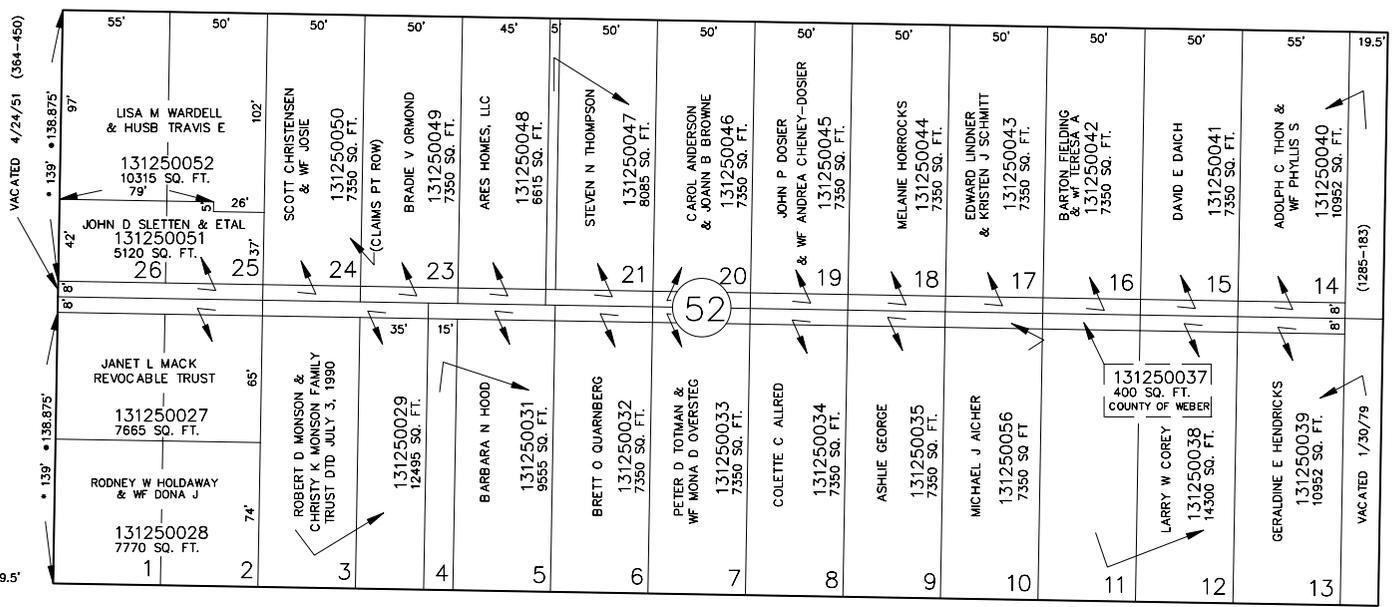

VACATED 1/30/79 (1285-183)

SEE PAGE 129

CAPITOL STREET

OGDEN CITY ENG. DEPT. PLATS
ORIG. DED. PLAT

SEE PAGE 126

FOR COMPLETE ENG DATA SEE ORIGINAL DEDICATION PLAT IN BOOK 6, PAGES 1 & 2 OF RECORDS.

JPS 3-94