

PART OF THE SE.1/4, OF SEC. 27, T.6N., R.1W., S.L.B. & M.  
NOB HILL ANNEX & NOB HILL ADDITION

BLOCKS 35 & 52 BLOCK 35

TAXING UNIT: 25

IN OGDEN CITY

SEE PAGE 100

SCALE 1" = 50'

CAHOON STREET

SEE PAGE 124



FILLMORE AVENUE

PIERCE AVENUE

SEE PAGE 106

SEE PAGE 129

JPS 3-94

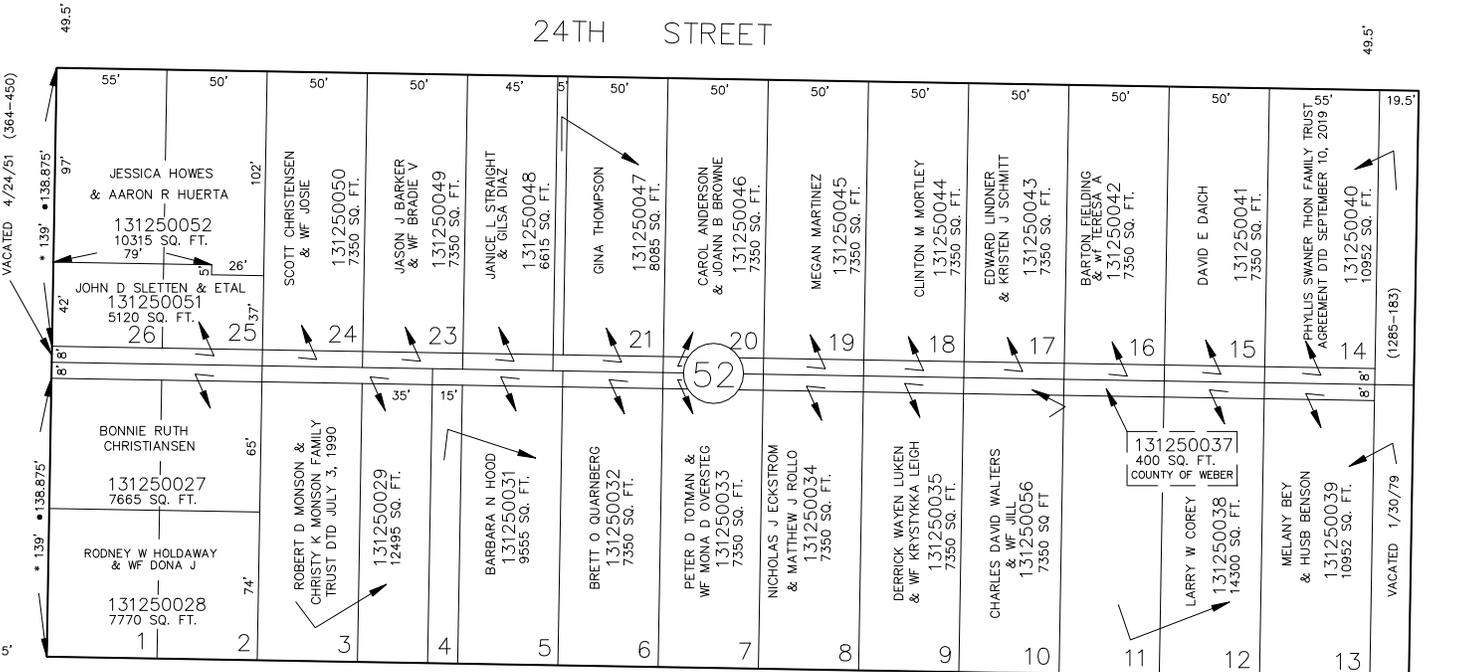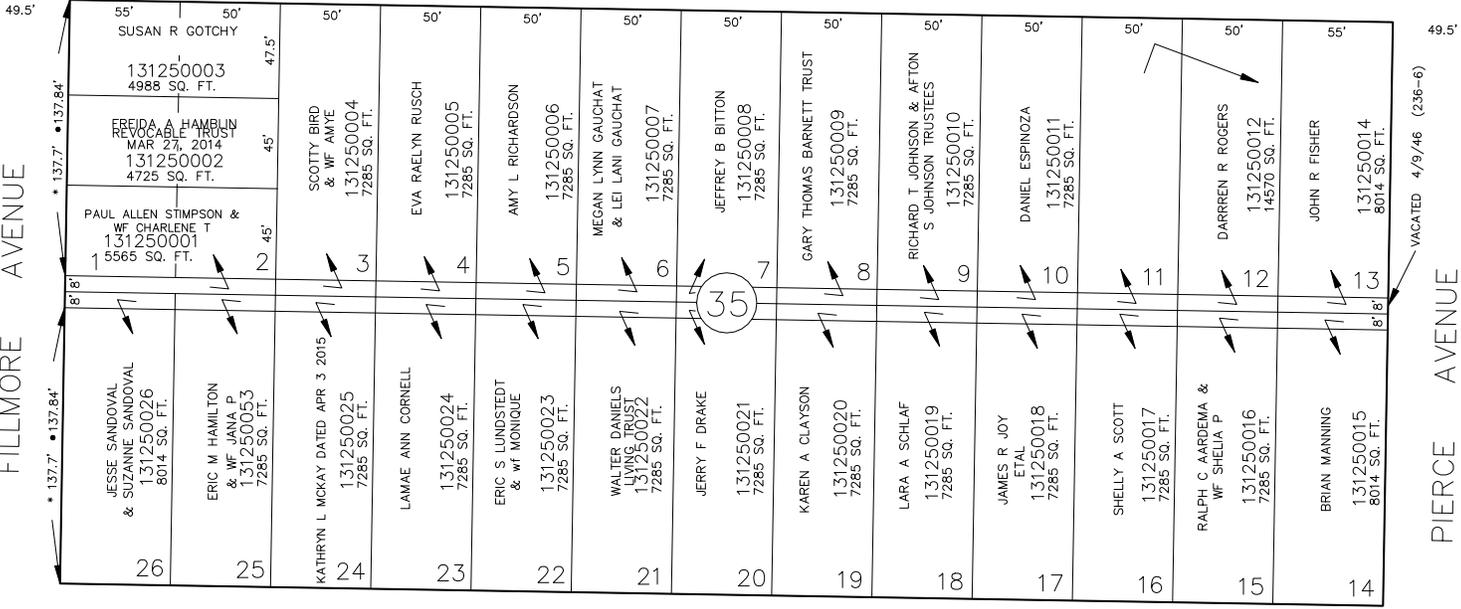

13

OGDEN CITY ENG. DEPT. PLATS  
ORIG. DED. PLAT

CAPITOL STREET

SEE PAGE 126

FOR COMPLETE ENG DATA SEE  
ORIGINAL DEDICATION PLAT IN  
BOOK 6, PAGES 1 & 2 OF RECORDS.

S 89'02" E

40'