

PART OF THE SE.1/4, OF SEC. 27, T.6N., R.1W., S.L.B. & M.

NOB HILL ANNEX & NOB HILL ADDITION

BLOCKS 35 & 52

BLOCK 35


TAXING UNIT: 25

IN OGDEN CITY


SEE PAGE 100

SCALE 1" = 50'

CAHOON STREET

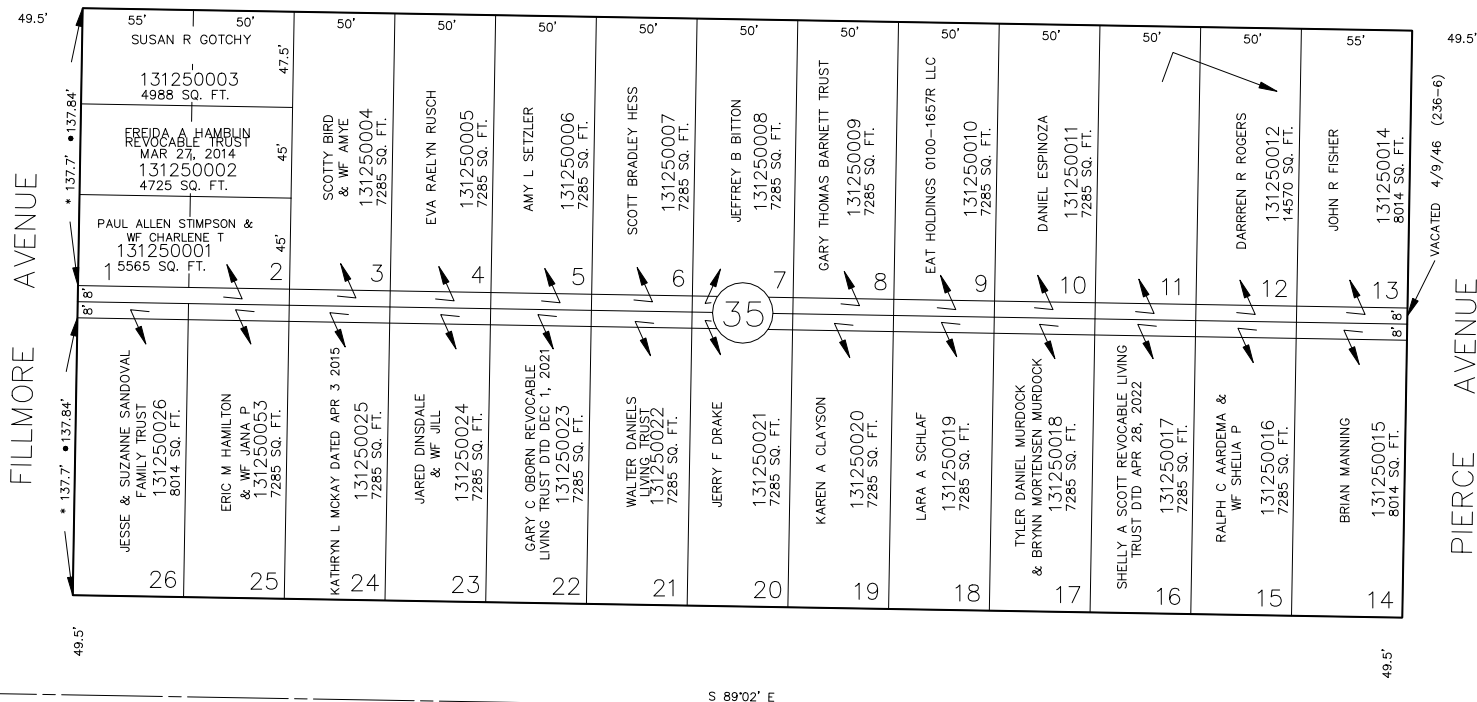

24TH STREET

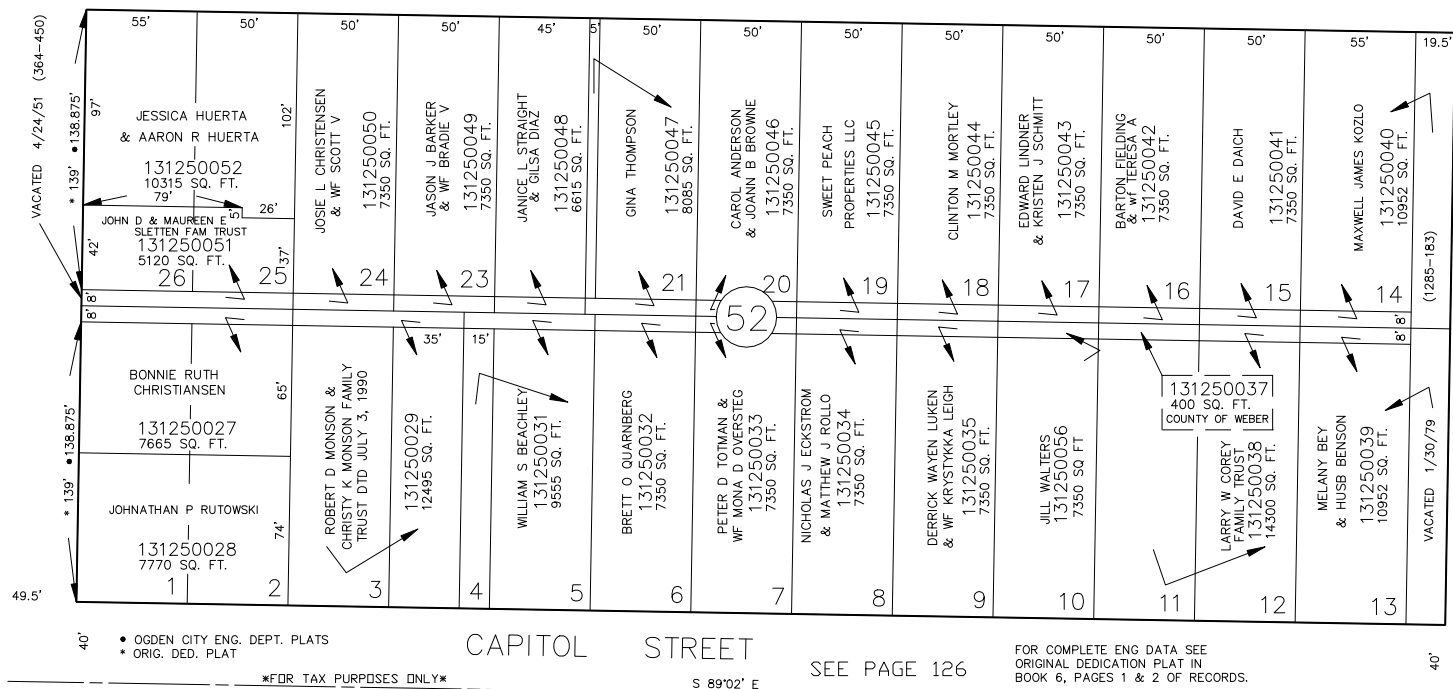

CAPITOL STREET

• OGDEN CITY ENG. DEPT. PLATS
• ORIG. DED. PLAT

FOR TAX PURPOSES ONLY

S 89°02' E

SEE PAGE 126

FOR COMPLETE ENG DATA SEE
ORIGINAL DEDICATION PLAT IN
BOOK 6, PAGES 1 & 2 OF RECORDS.

JPS 3-94

SEE PAGE 106

SEE PAGE 129

SEE PAGE 124

N 0°58' E

N 0°58' E