

PART OF THE SW.1/4, OF THE SE.1/4, OF SEC. 27, T.6N., R.1W., S.L.B. & M.

NOB HILL ANNEX

BLOCKS 53 & 54

TAXING UNIT: 25

IN OGDEN CITY

SEE PAGE 125

CAPITOL STREET

SCALE 1" = 50'

SEE PAGE 123

FILLMORE AVENUE



PIERCE AVENUE

N 0°58' E

N 0°58' E

25TH STREET

S 89°02' E

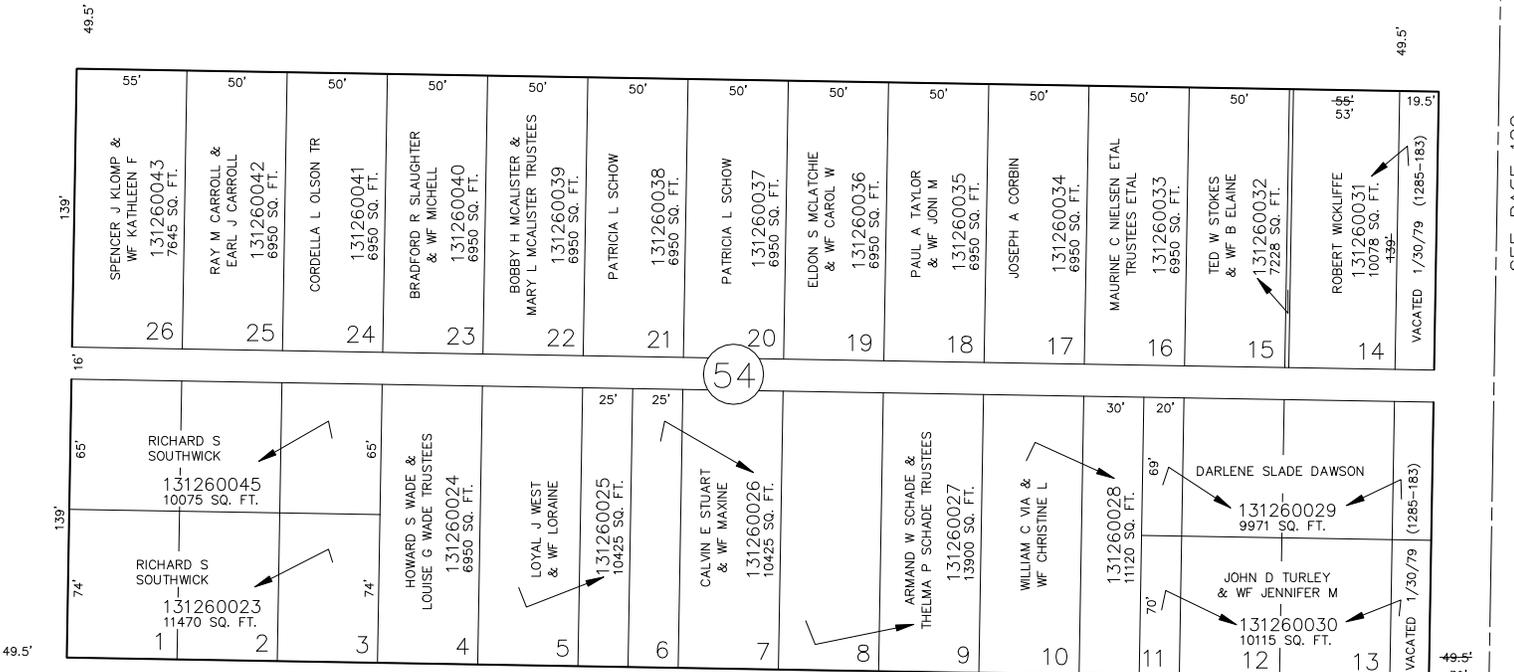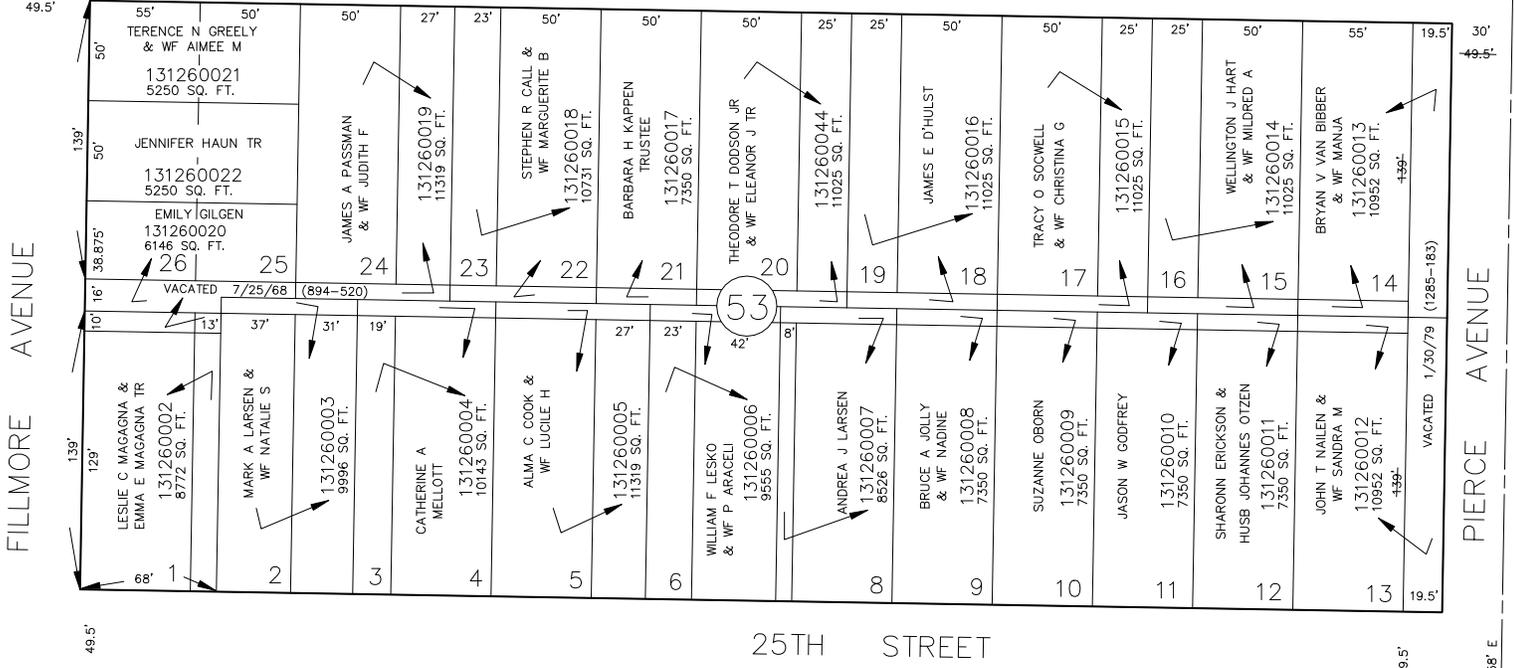

13

SEE BOOK 14, PAGE 86

S 89°02' E

FOR COMPLETE ENG DATA SEE ORIGINAL DEDICATION PLAT IN BOOK 6, PAGE 2 OF RECORDS.

JPS 4-94

SEE PAGE 128