

PART OF THE SW.1/4, OF THE SE.1/4, OF SEC. 27, T.6N., R.1W., S.L.B. & M.

# NOB HILL ANNEX

BLOCKS 53 & 54

TAXING UNIT: 25

IN OGDEN CITY

SEE PAGE 125


## CAPITOL STREET

SCALE 1" = 50'

SEE PAGE 123

FILLMORE AVENUE

PIERCE AVENUE

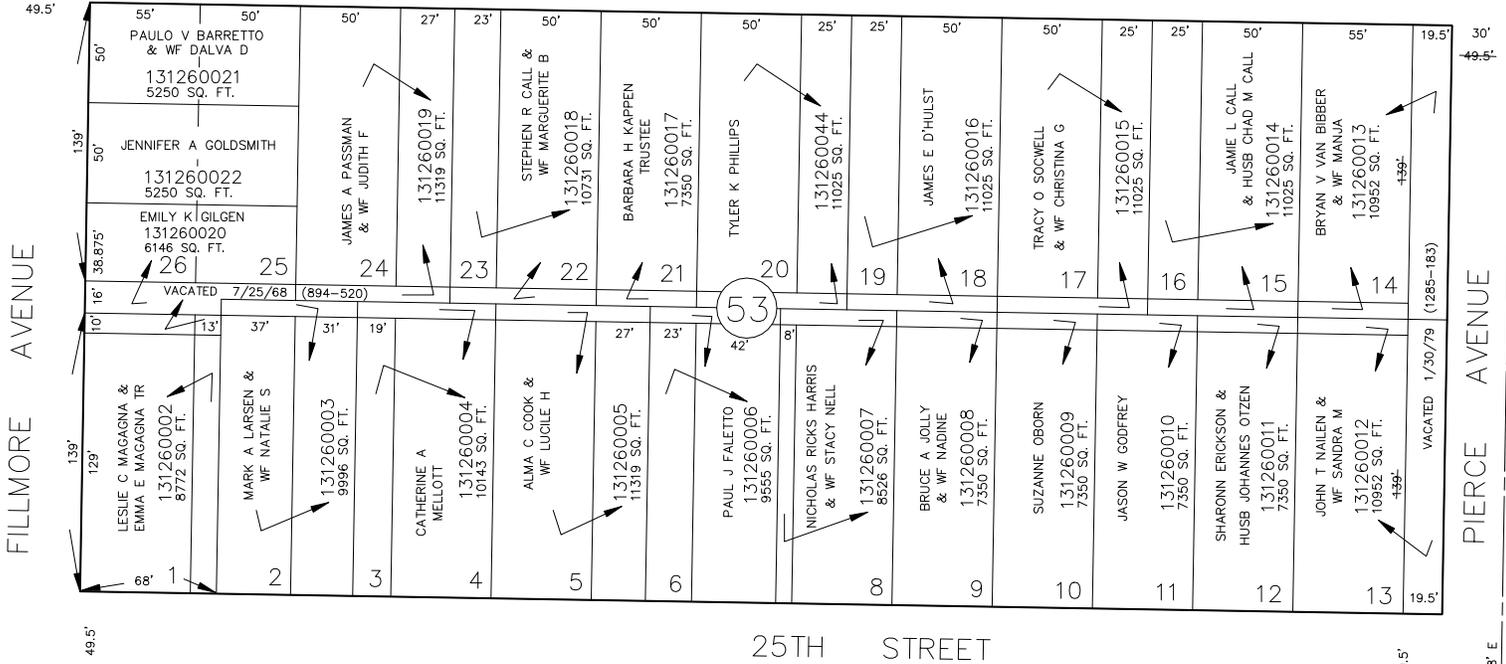


## 25TH STREET


S 89'02" E

N 0'58" E

N 0'58" E

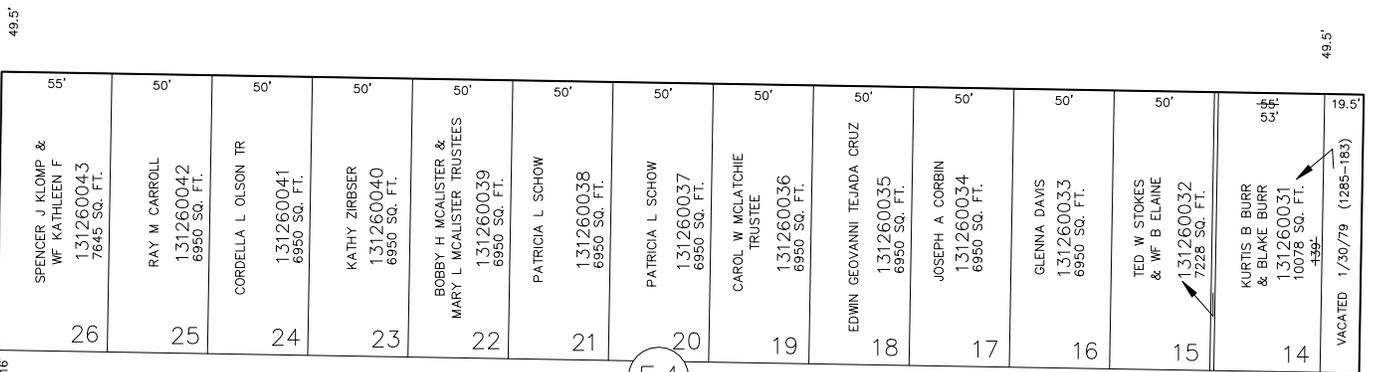

S 89'02" E

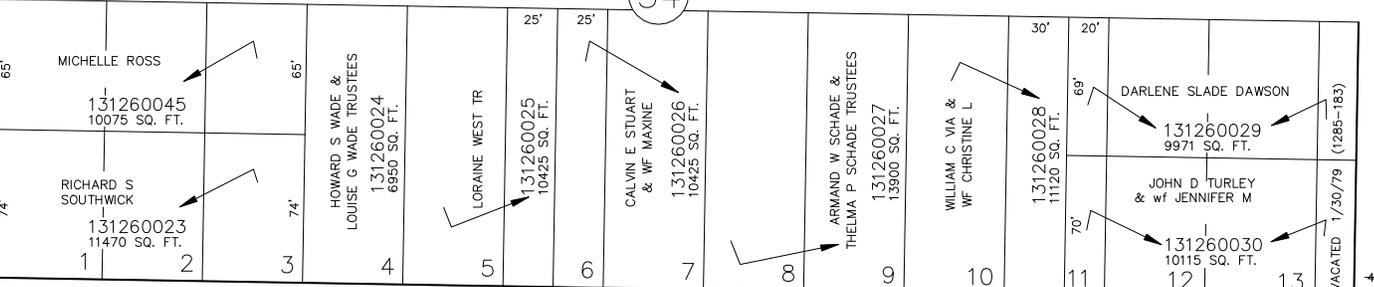

S 89'02" E

## LAKE STREET

FOR COMPLETE ENG DATA SEE ORIGINAL DEDICATION PLAT IN BOOK 6, PAGE 2 OF RECORDS.

SEE BOOK 14, PAGE 86

JPS 4-94

13

SEE PAGE 128