

PART OF THE SW.1/4, OF THE SE.1/4, OF SEC. 27, T.6N., R.1W., S.L.B. & M.

# NOB HILL ANNEX

BLOCKS 53 & 54

TAXING UNIT: 25

IN OGDEN CITY

SEE PAGE 125


## CAPITOL STREET

SCALE 1" = 50'

SEE PAGE 123

FILLMORE AVENUE

PIERCE AVENUE

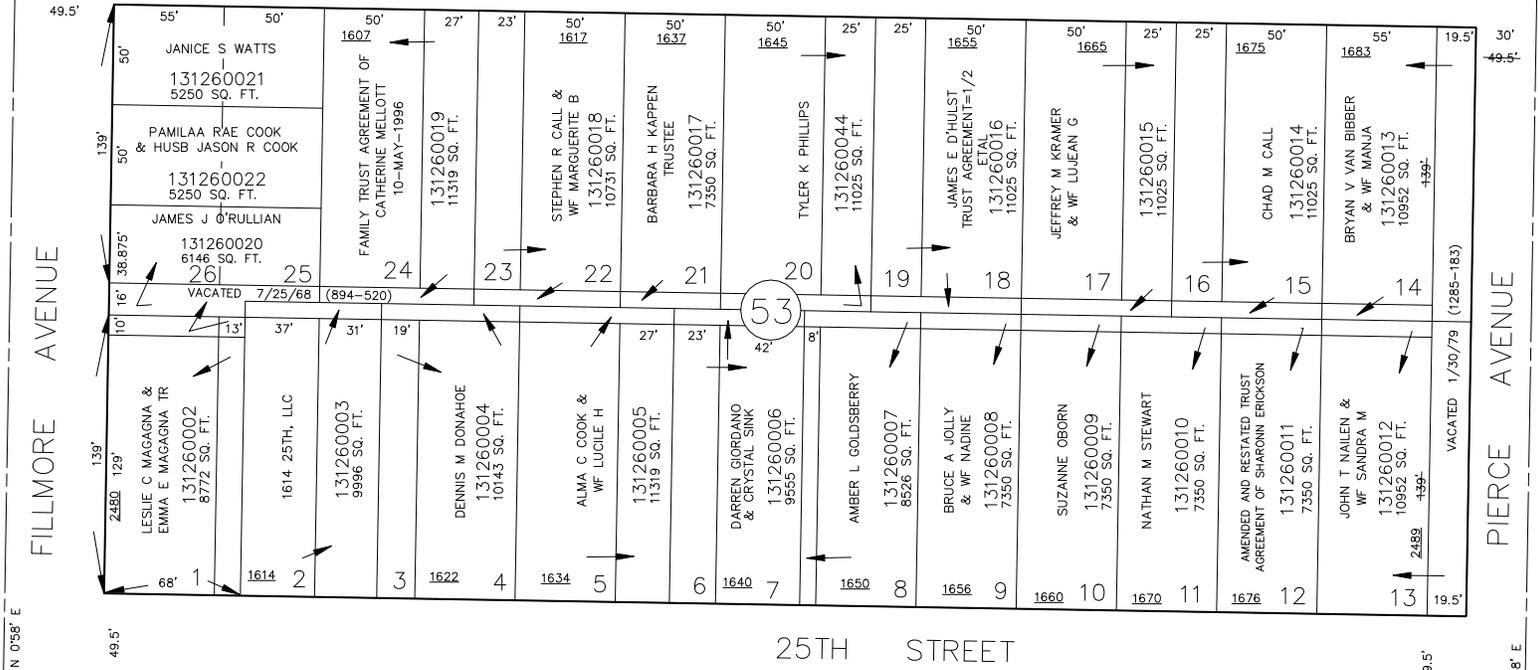


## 25TH STREET

S 89'02" E

N 0'58" E

N 0'58" E

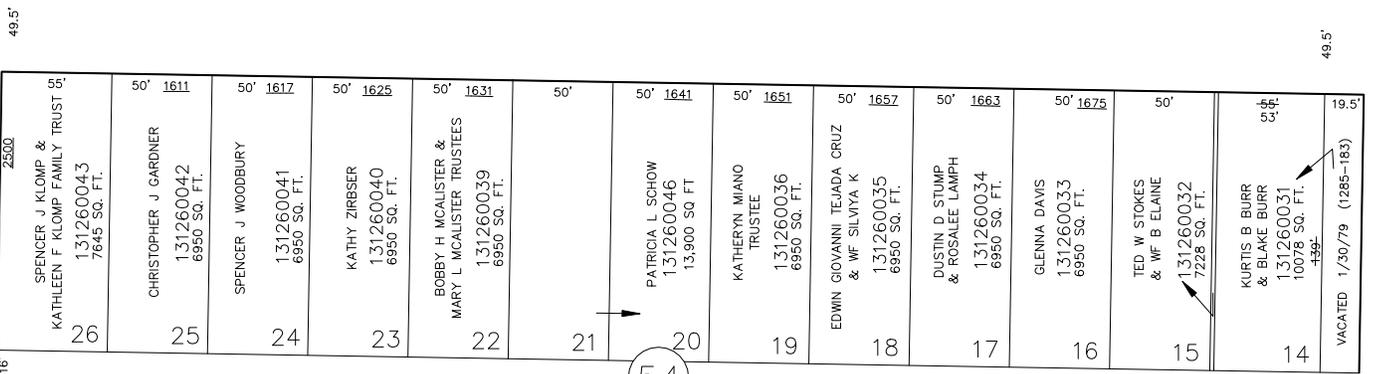

## 54

## LAKE STREET

S 89'02" E

49.5'

49.5'

13

SEE BOOK 14, PAGE 86

FOR COMPLETE ENG DATA SEE ORIGINAL DEDICATION PLAT IN BOOK 6, PAGE 2 OF RECORDS.

JPS 4-94

SEE PAGE 128