


PART OF S.W. 1/4 OF SEC. 22, T.6N., R.1W., S.L.B. & M.
ORCHARD PARK SUBDIVISION NO. 4

TAXING UNIT: 25

OGDEN CITY
SCALE 1" = 50'

PREFIX: 13-131

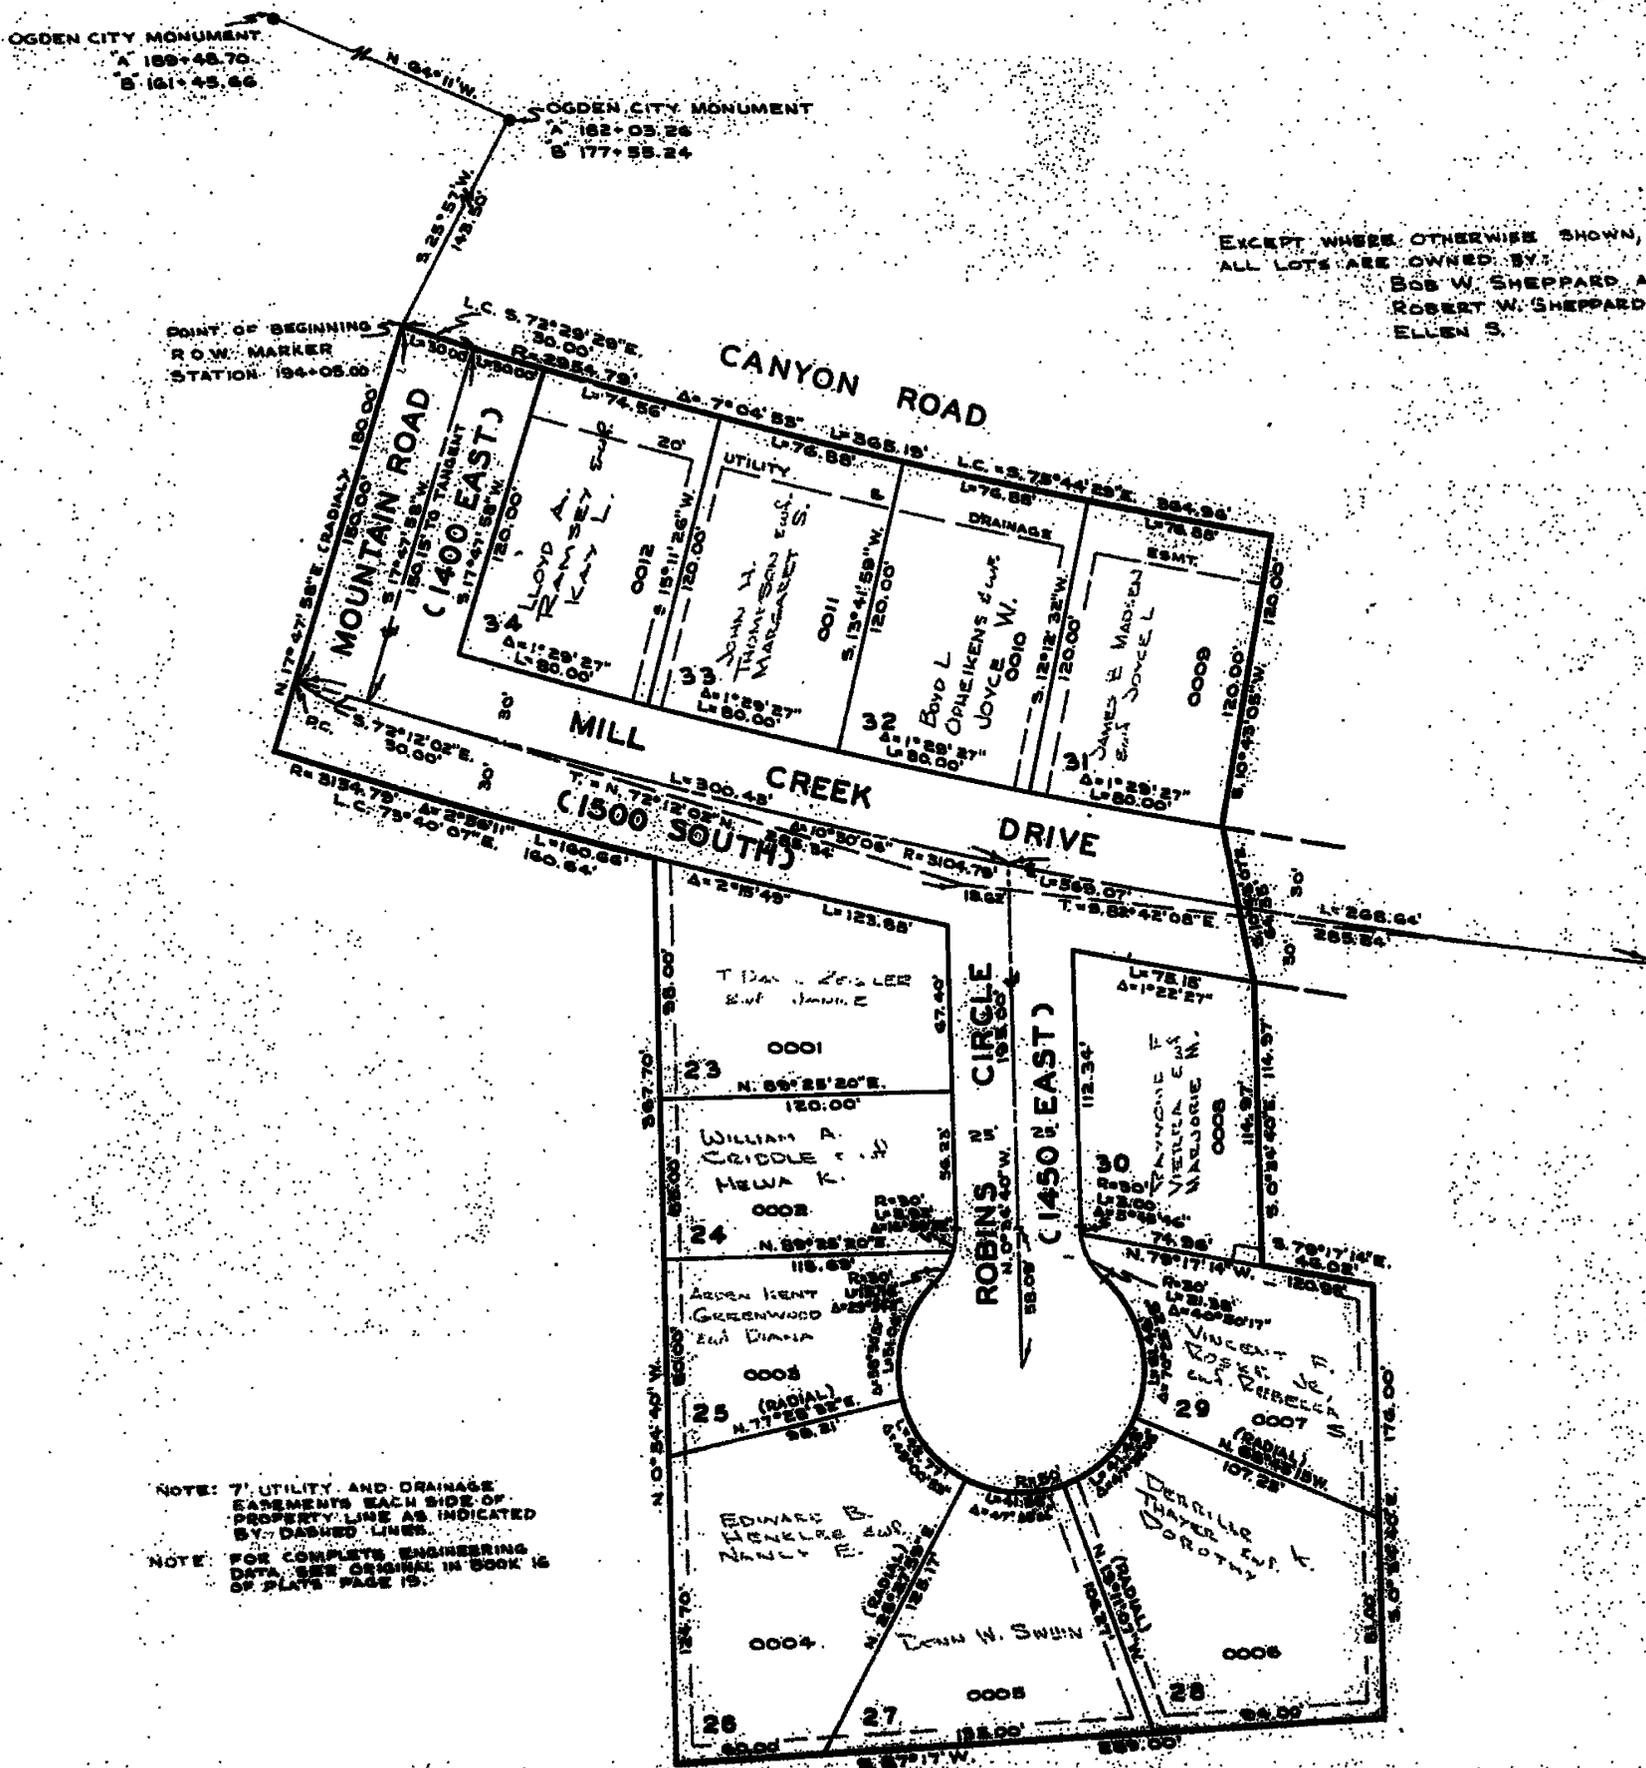

EXCEPT WHERE OTHERWISE SHOWN,
ALL LOTS ARE OWNED BY:
BOB W. SHEPPARD A.K.A.
ROBERT W. SHEPPARD & WIFE
ELLEN S.

NOTE: 7' UTILITY AND DRAINAGE
EASEMENTS EACH SIDE OF
PROPERTY LINE AS INDICATED
BY DASHED LINES.
NOTE: FOR COMPLETE ENGINEERING
DATA, SEE ORIGINAL IN BOOK 16
OF PLATS PAGE 15.