

PART OF S.W. 1/4 OF SEC. 22, T.6N., R.1W., S.L.B.&M.
ORCHARD PARK SUBDIVISION NO. 4

131

TAXING UNIT: 25

OGDEN CITY

PREFIX: 13-131

SCALE 1" = 50'


OGDEN CITY MONUMENT
 "A" 189+48.70
 "B" 161+45.66

OGDEN CITY MONUMENT
 "A" 182+03.26
 "B" 177+55.24

SEE PAGE 72

EXCEPT WHERE OTHERWISE SHOWN,
 ALL LOTS ARE OWNED BY:
 BOB W. SHEPPARD A.K.A.
 ROBERT W. SHEPPARD & W.F.
 ELLEN S.

POINT OF BEGINNING
 ROW MARKER
 STATION 194+05.00

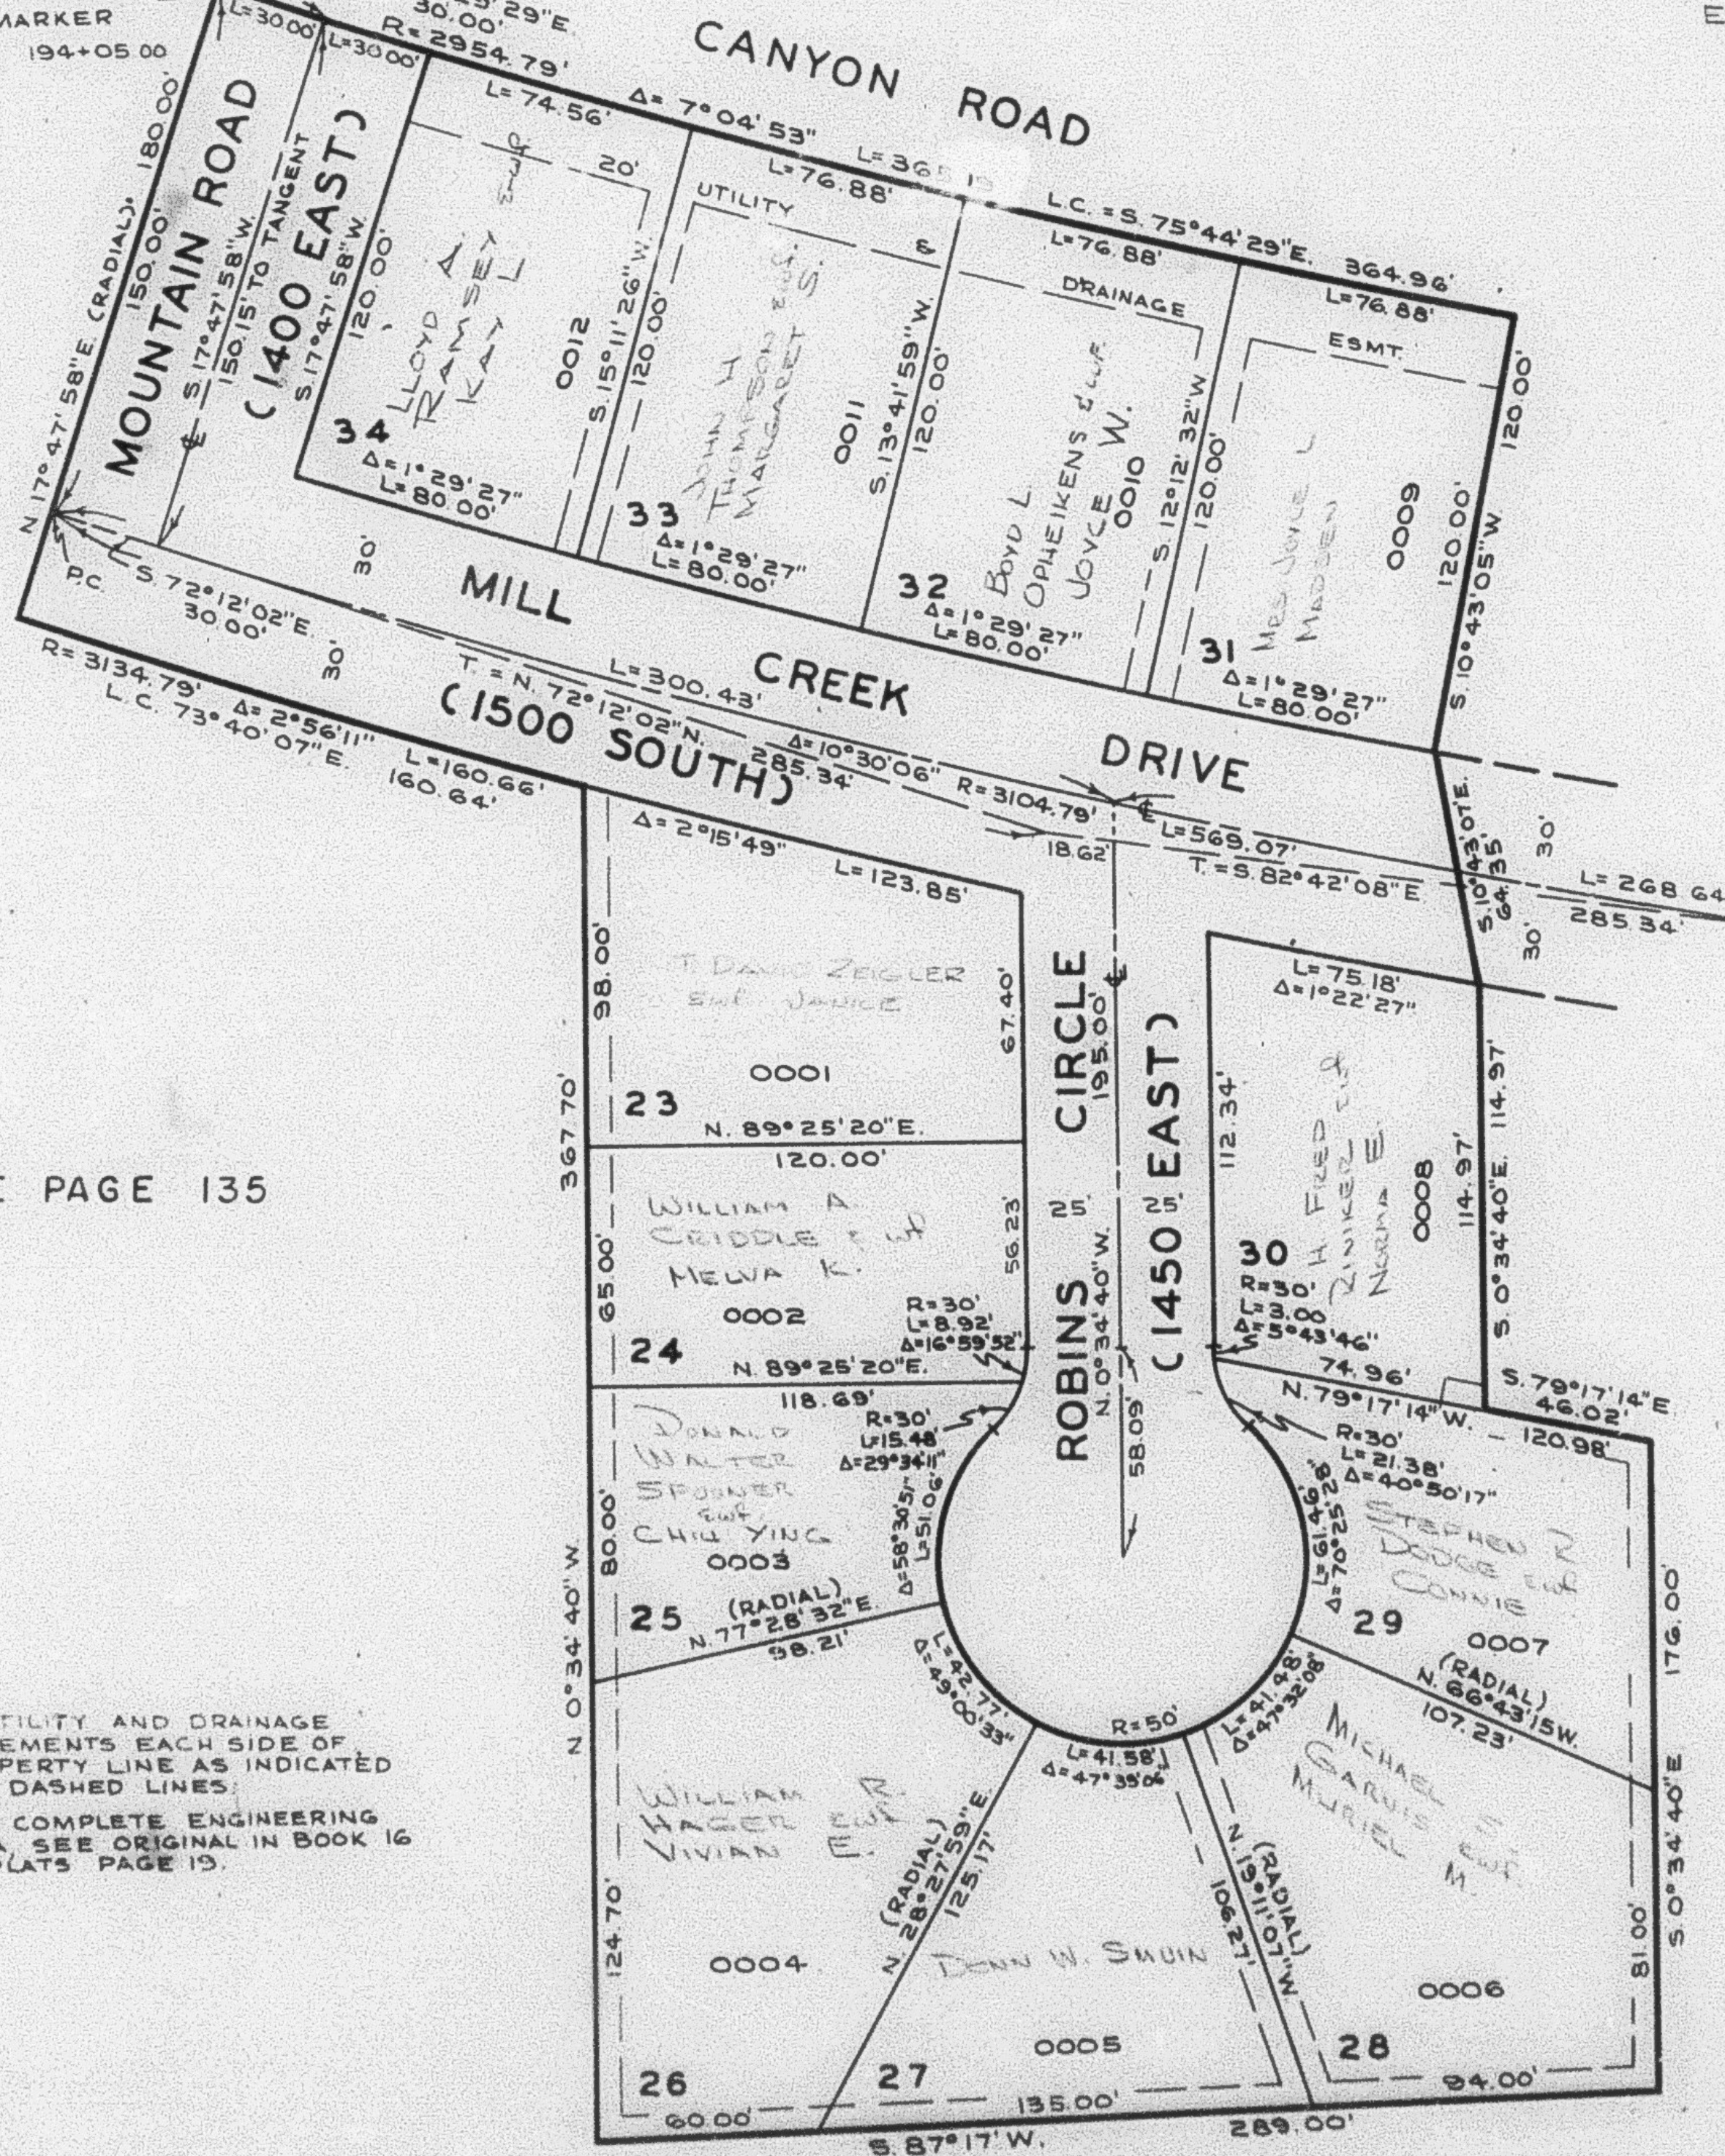

SEE PAGE 135

SEE PAGE 37

NOTE: 7' UTILITY AND DRAINAGE EASEMENTS EACH SIDE OF PROPERTY LINE AS INDICATED BY DASHED LINES.

NOTE: FOR COMPLETE ENGINEERING DATA, SEE ORIGINAL IN BOOK 16 OF PLATS PAGE 19.

SEE PAGE 72