

PART OF THE S.E. 1/4, OF SEC. 21, T.6N., R.1W., S.L.B. & M.

**MILLSTREAM CONDOMINIUM**

PHASE NO.2


IN OGDEN CITY

SCALE 1" = 30'

TAXING UNIT: 25

SERVEY PLAT: BOOK 16 OF DEDICATION PLAT, PAGE 71

DECLARATION: BOOK 959 OF RECORDS, PAGE 494

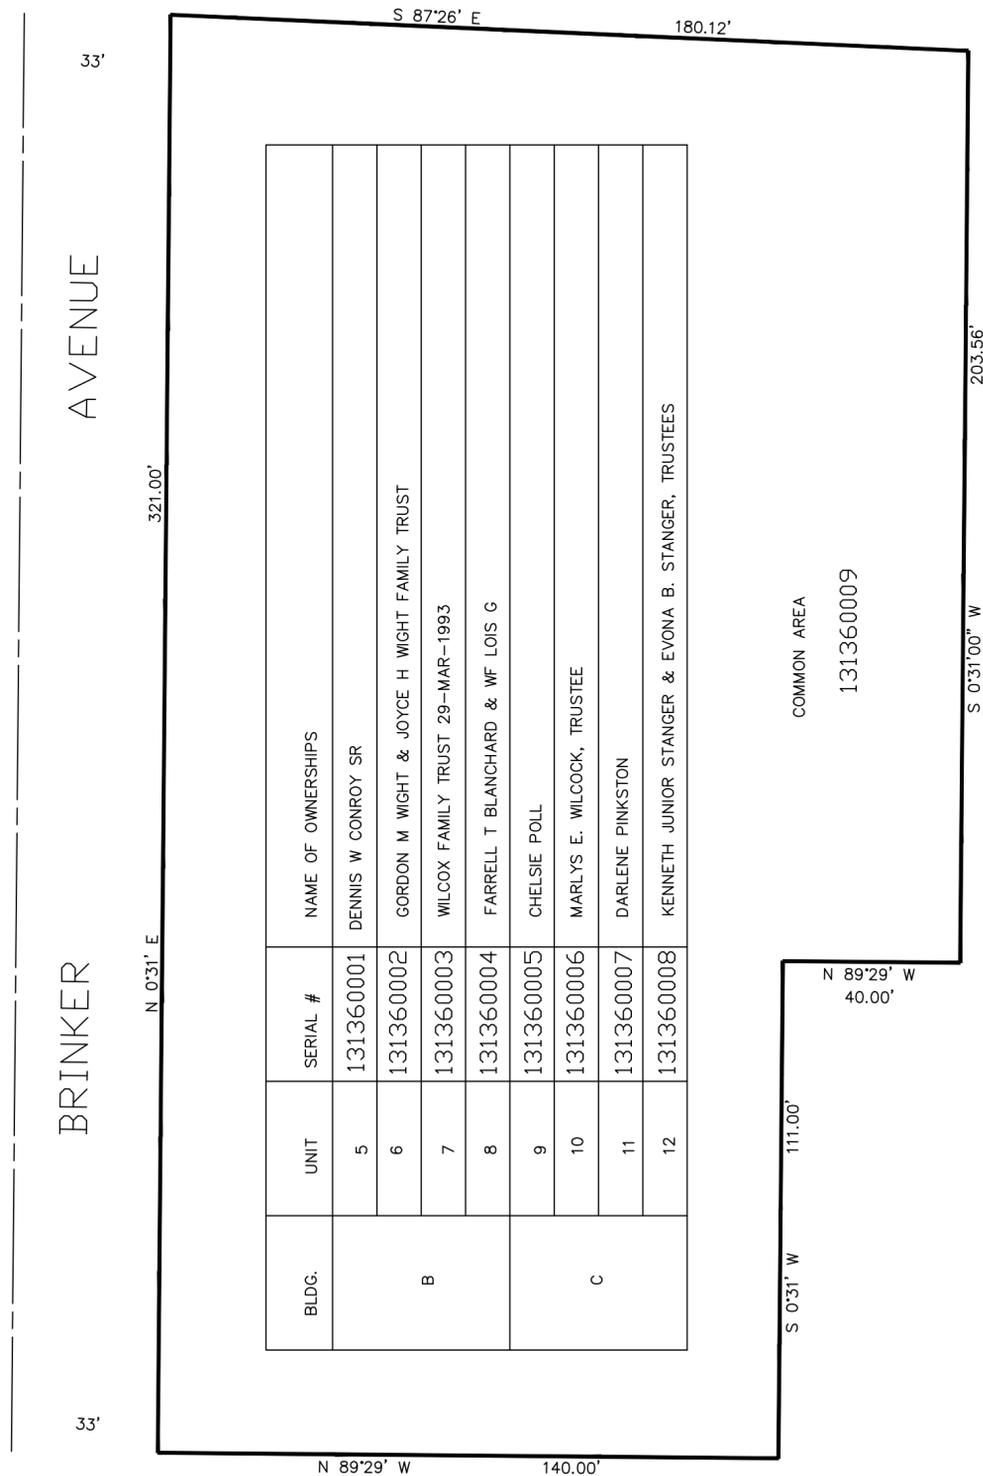

BLDG.	UNIT	SERIAL #	NAME OF OWNERSHIPS
B	5	131360001	DENNIS W CONROY SR
	6	131360002	GORDON M WIGHT & JOYCE H WIGHT FAMILY TRUST
	7	131360003	WILCOX FAMILY TRUST 29-MAR-1993
C	8	131360004	FARRELL T BLANCHARD & WF LOIS G
	9	131360005	CHELSEIE POLL
	10	131360006	MARLYS E. WILCOCK, TRUSTEE
	11	131360007	DARLENE PINKSTON
	12	131360008	KENNETH JUNIOR STANGER & EYONA B. STANGER, TRUSTEES