

PART OF N. 1/2 OF SECTION 22, T.6 N., R.1 W. S.L.B. & M.
ROLLING HILLS ADDITION NO. 6

LOTS 1-5 & 18-23

TAXING UNIT 25

IN OGDEN CITY
 SCALE 1"=50'


PREFIX 13-139

EXCEPT WHERE OTHERWISE SHOWN
 ALL LOTS ARE OWNED BY
 CURTIS T. HIXSON ET AL

SEE PAGE 56-1

SEE PAGE
 56-1

SEE PAGE
 140

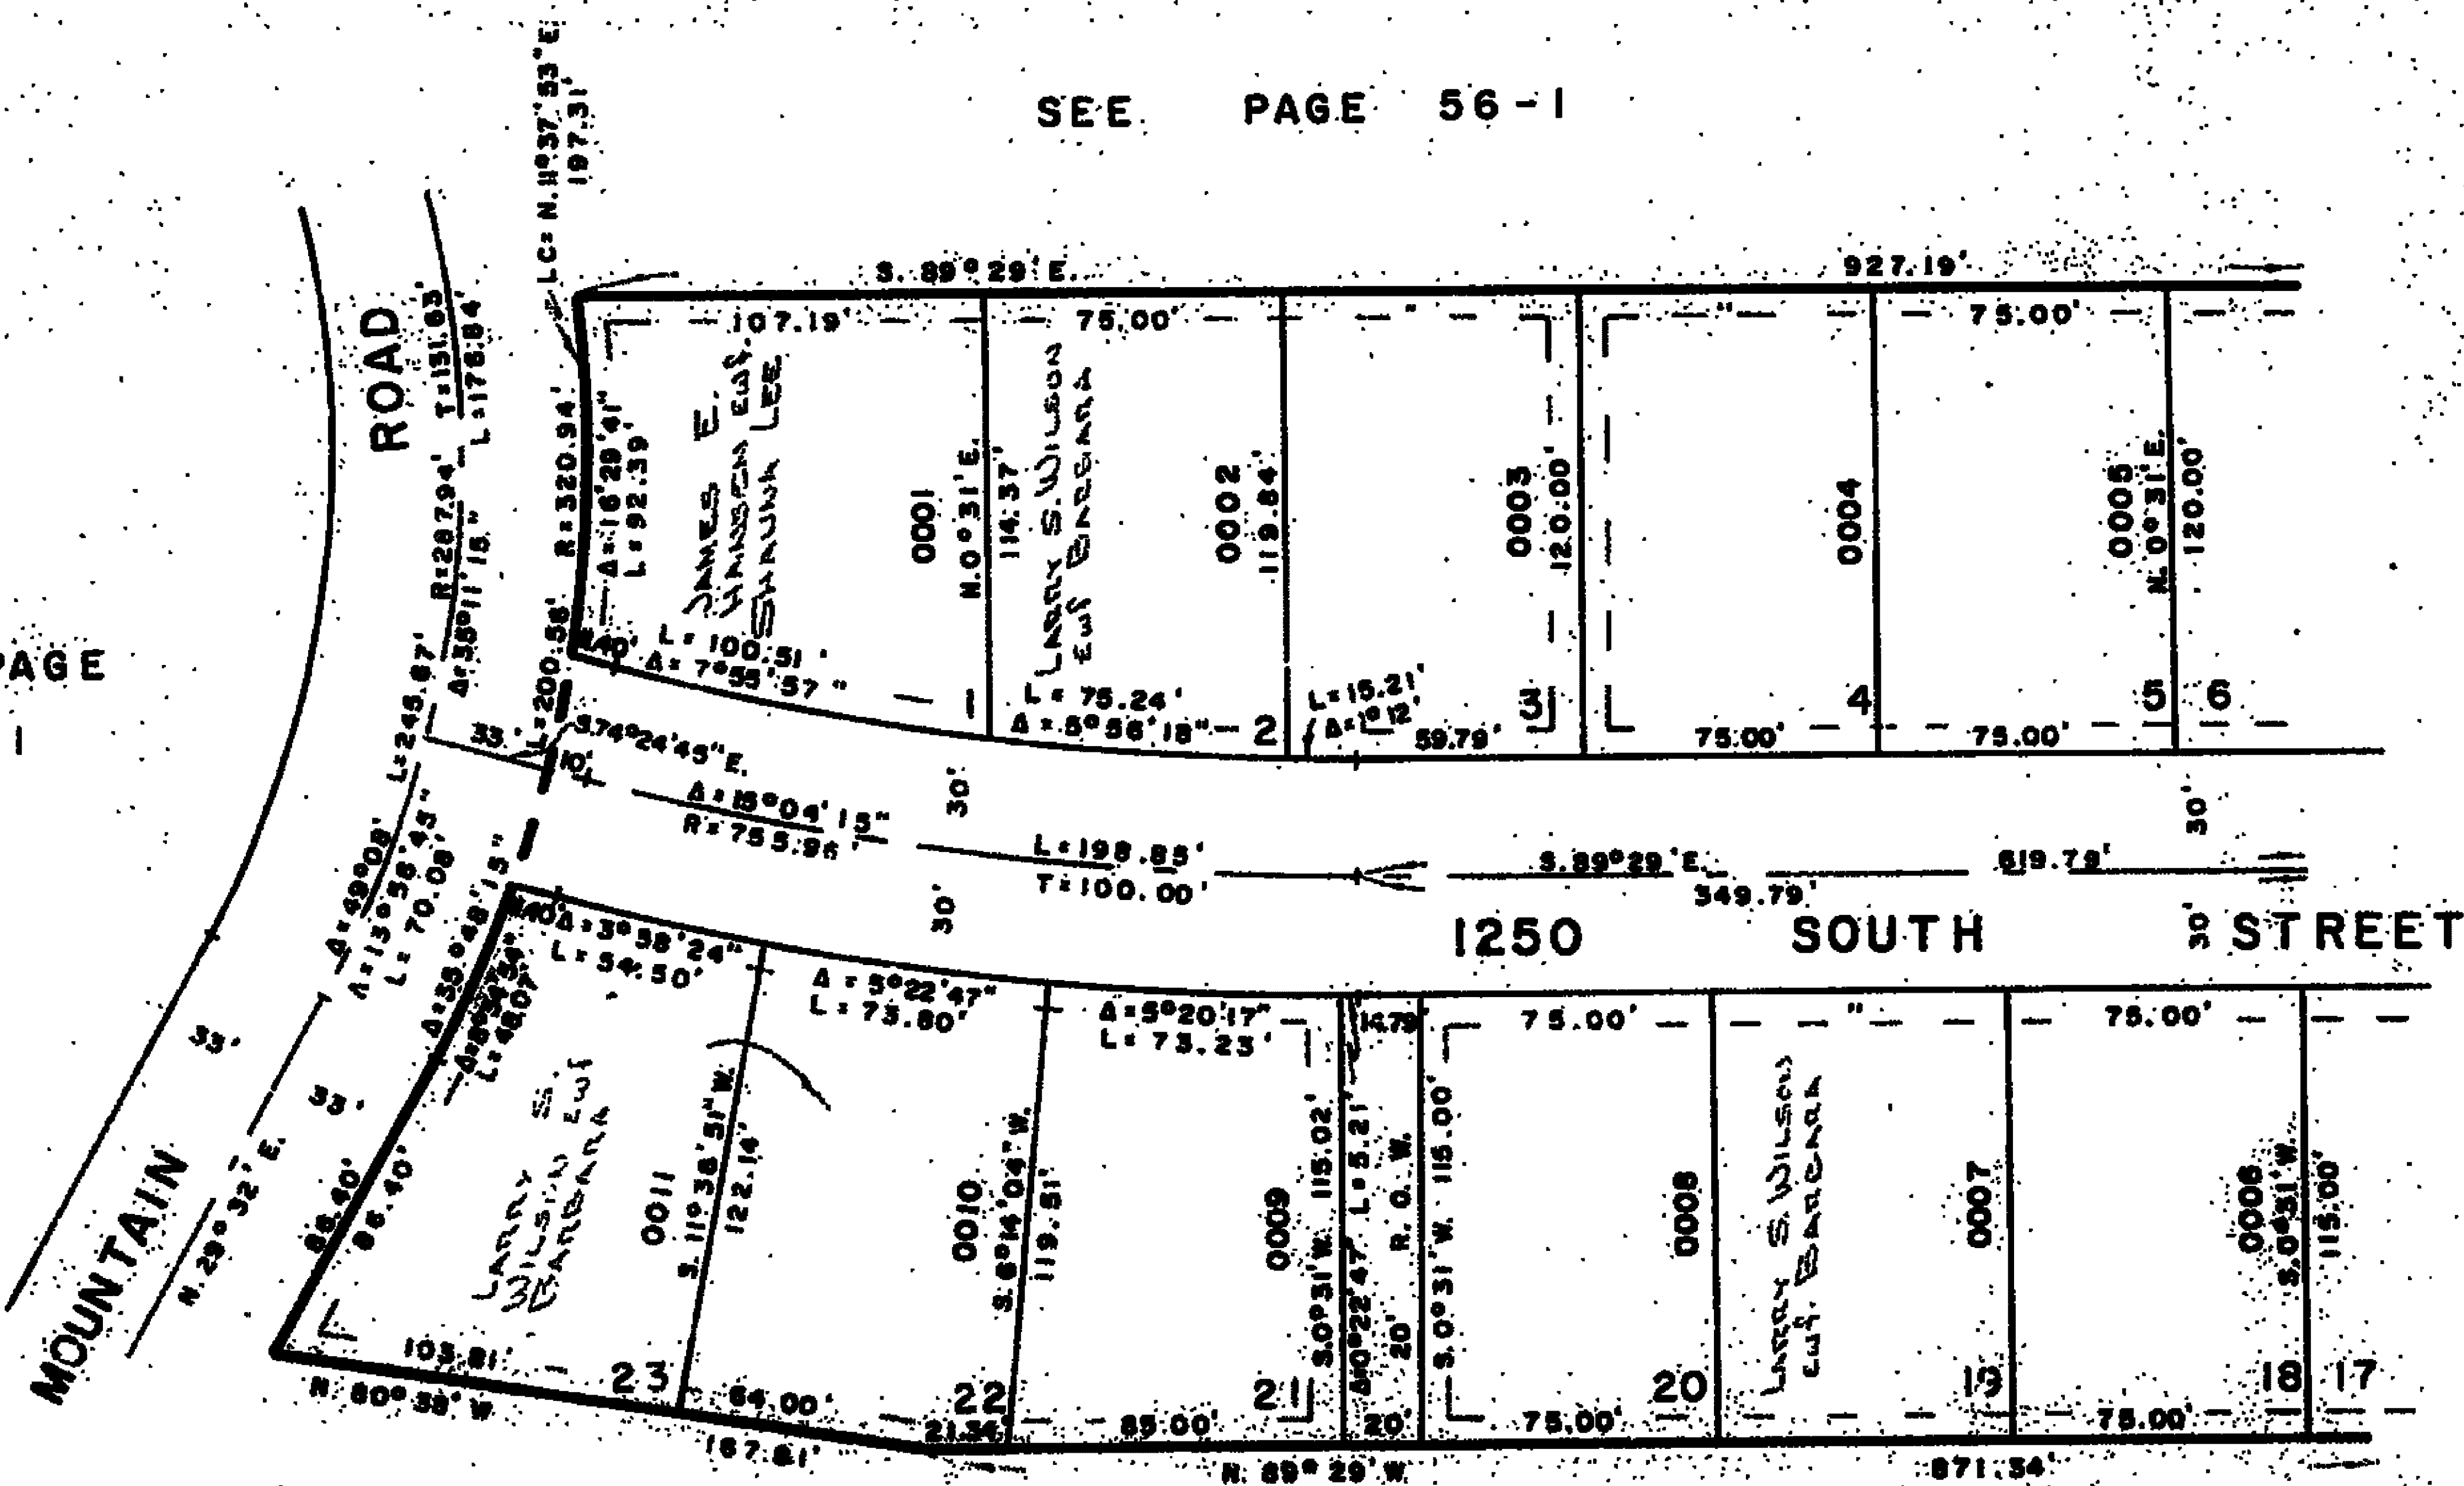

SEE PAGE 56-1

FOR COMPLETE ENG. DATA
 SEE ORIG. DEED PLAT IN
 BOOK 17, PAGE 57

7' UTILITY & DRAINAGE Easmts.
 EACH SIDE OF PROPERTY LINE
 AS INDICATED BY DASHED LINES