

PART OF N 1/2 OF SECTION 22, T.6 N., R. W., S. L. B. & M.  
**ROLLING HILLS ADDITION NO. 6**


140

LOTS 6 - 17  
 IN OGDEN CITY  
 SCALE 1" = 50'

TAXING UNIT 25

PREFIX 13-140

EXCEPT WHERE OTHERWISE SHOWN  
 ALL LOTS ARE OWNED BY  
 CURTIS T. HISLOP, ET AL.

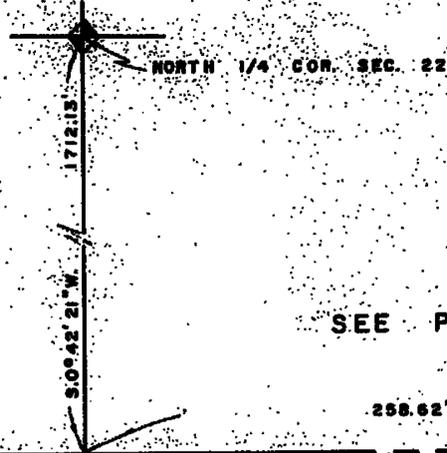


SEE PAGE 56-1

SEE PAGE 55

SEE PAGE 139

SEE PAGE 45

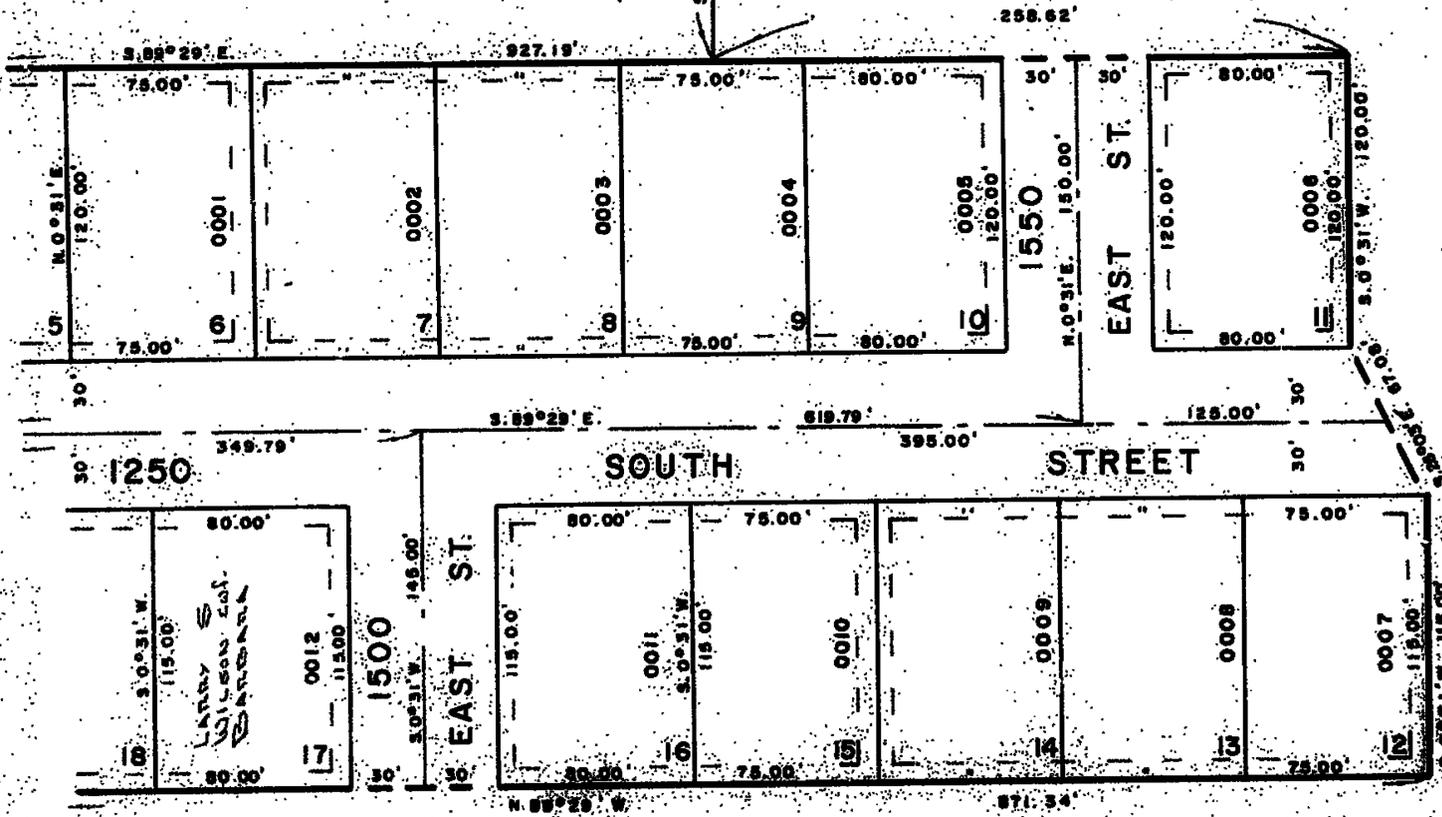

SEE PAGE 56-1

SEE PAGE 45

7' UTILITY & DRAINAGE ESMYS  
 EACH SIDE OF PROPERTY LINE  
 AS INDICATED BY DASHED LINES

FOR COMPLETE END DATA  
 SEE ORIG. DEED PLAT IN  
 BOOK 17, PAGE 57