

PART OF N. 1/2 OF SECTION 22, T.6 N.,R.1 W., S.L.B. & M.
ROLLING HILLS ADDITION NO. 6
LOTS 6-17

IN OGDEN CITY
SCALE: 1" = 50'

TAXING UNIT: 25

SEE PAGE 56-1


SEE PAGE 55

SEE PAGE
139

SEE PAGE 45

SEE PAGE 56-1

SEE PAGE 45

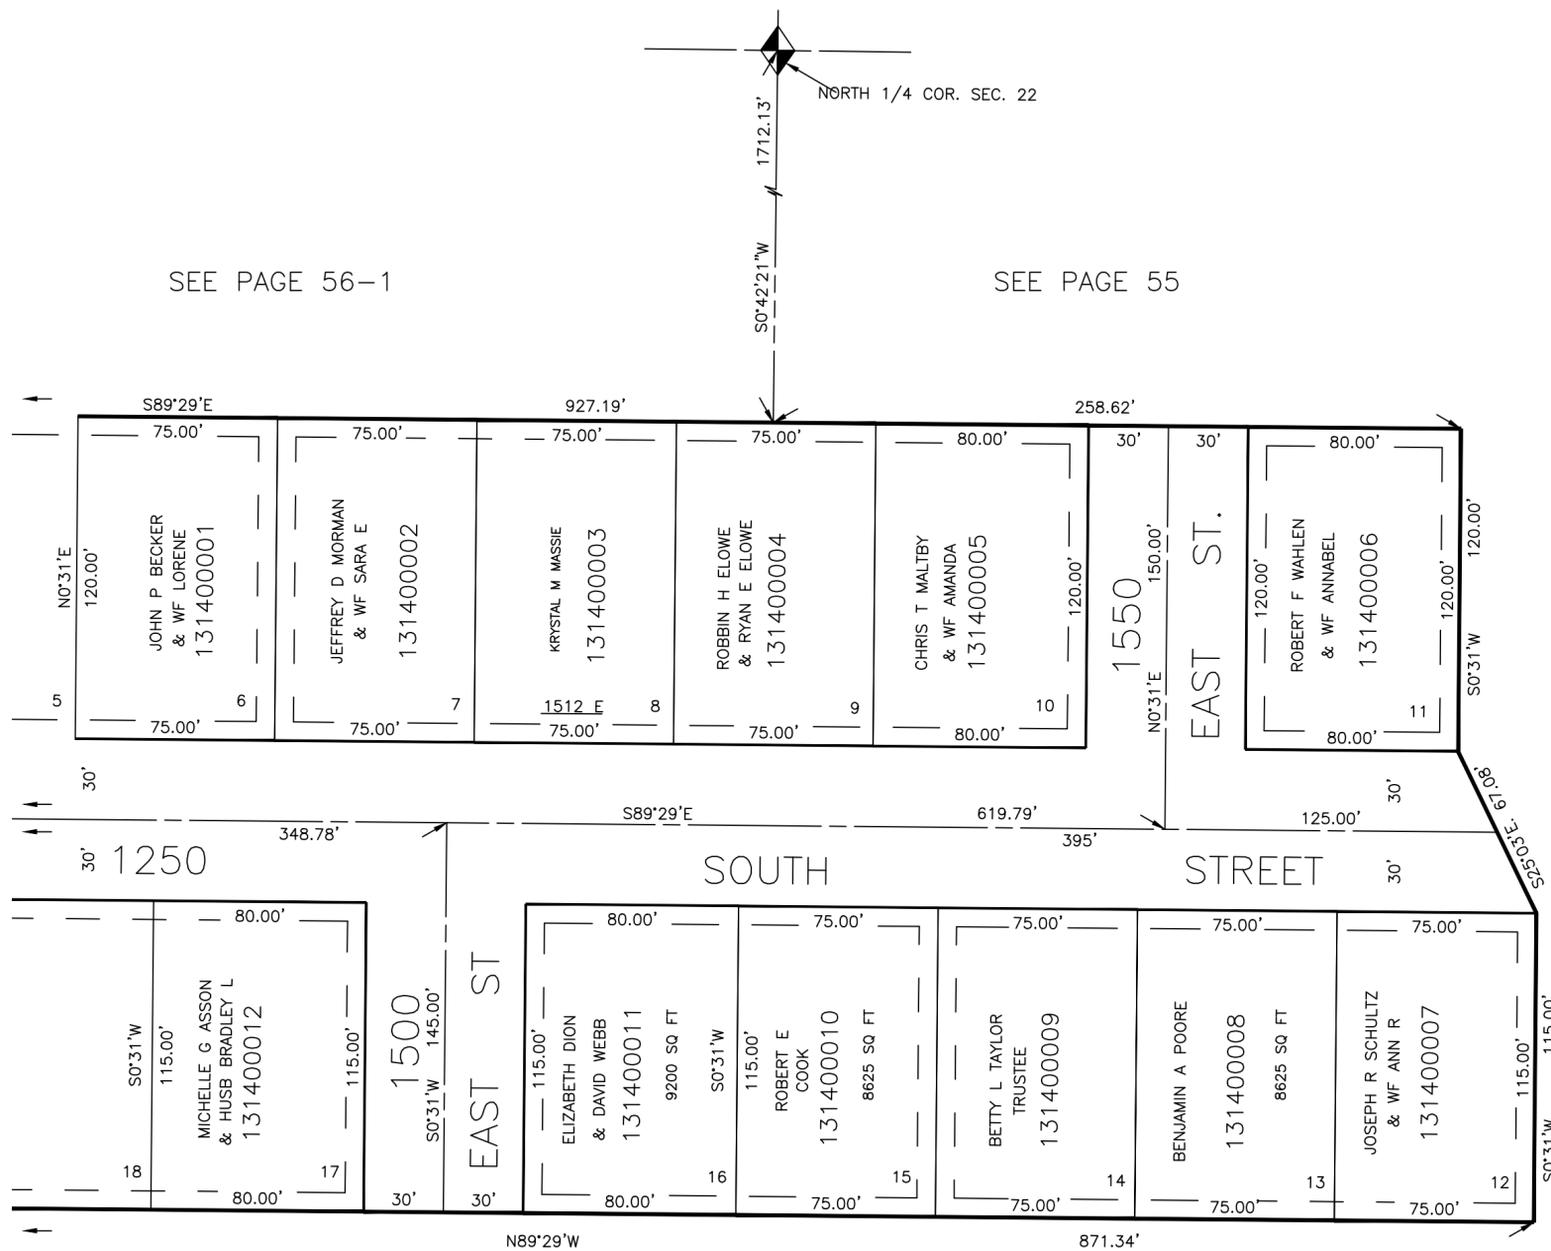

7' UTILITY & DRAINAGE EASEMENTS EACH
SIDE OF PROPERTY LINES AS INDICATED
BY DASHED LINES EXCEPT AS OTHERWISE
SHOWN.

FOR COMPLETE ENG DATA SEE
ORIGINAL DEDICATION PLAT IN
BOOK 17, PAGE 57 OF RECORDS.