


PART OF S.W. 1/4 OF SECTION 22, T.6N., R.1W., S.L.B. & M.
ORCHARD PARK SUBDIVISION NO. 7

IN OGDEN CITY
SCALE 1" = 50'

SEE PAGE 135

TAXING UNIT: 25

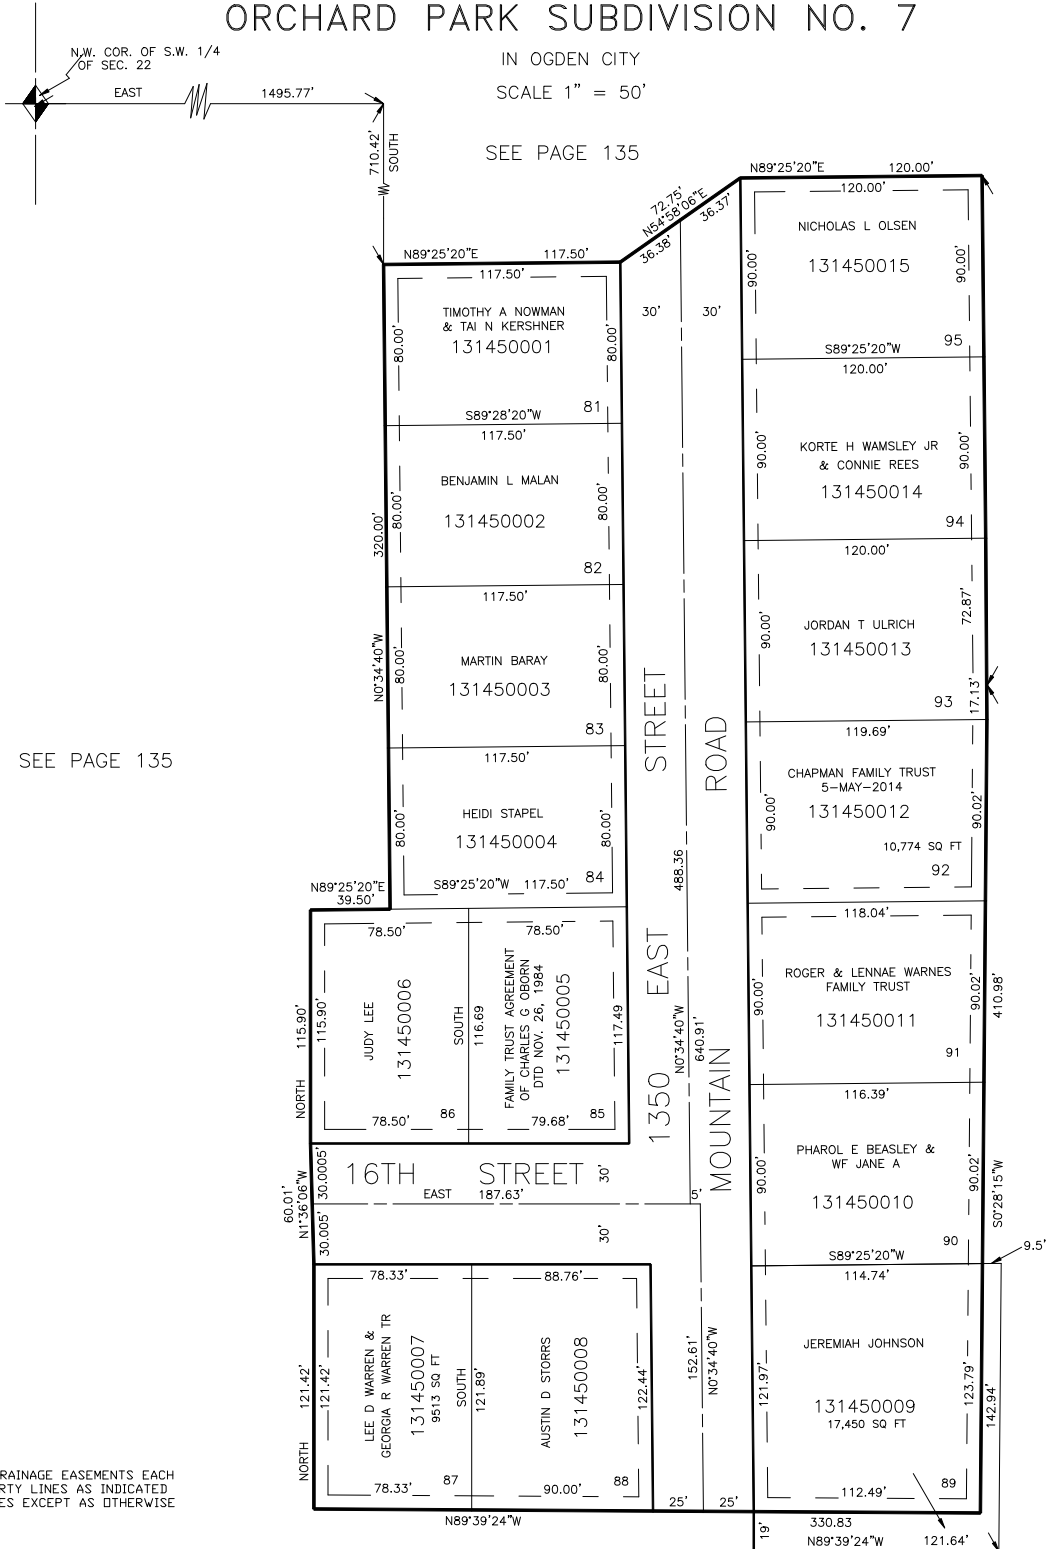

SEE PAGE 131

SEE PAGE 135

SEE PAGE 72

FOR COMPLETE ENG DATA SEE
ORIGINAL DEDICATION PLAT IN
BOOK 17, PAGE 80 OF RECORDS.

7' UTILITY & DRAINAGE EASEMENTS EACH
SIDE OF PROPERTY LINES AS INDICATED
BY DASHED LINES EXCEPT AS OTHERWISE
SHOWN.

SEE PAGE 72

FOR TAX PURPOSES ONLY

CRR 1-99