

PART OF N. 1/2 OF SECTION 22, T.6 N., R.1 W., S.1 B. & M.
ROLLING HILLS ADDITION NO. 7

LOTS 1-5 & 11-18

TAXING UNIT 25

IN OGDEN CITY


PREFIX 13-146

SCALE 1" = 50'

EXCEPT WHERE OTHERWISE SHOWN
 ALL LOTS OWNED BY
 J.C.H. INC.

SEE PAGE 140

SEE PAGE
 56-1

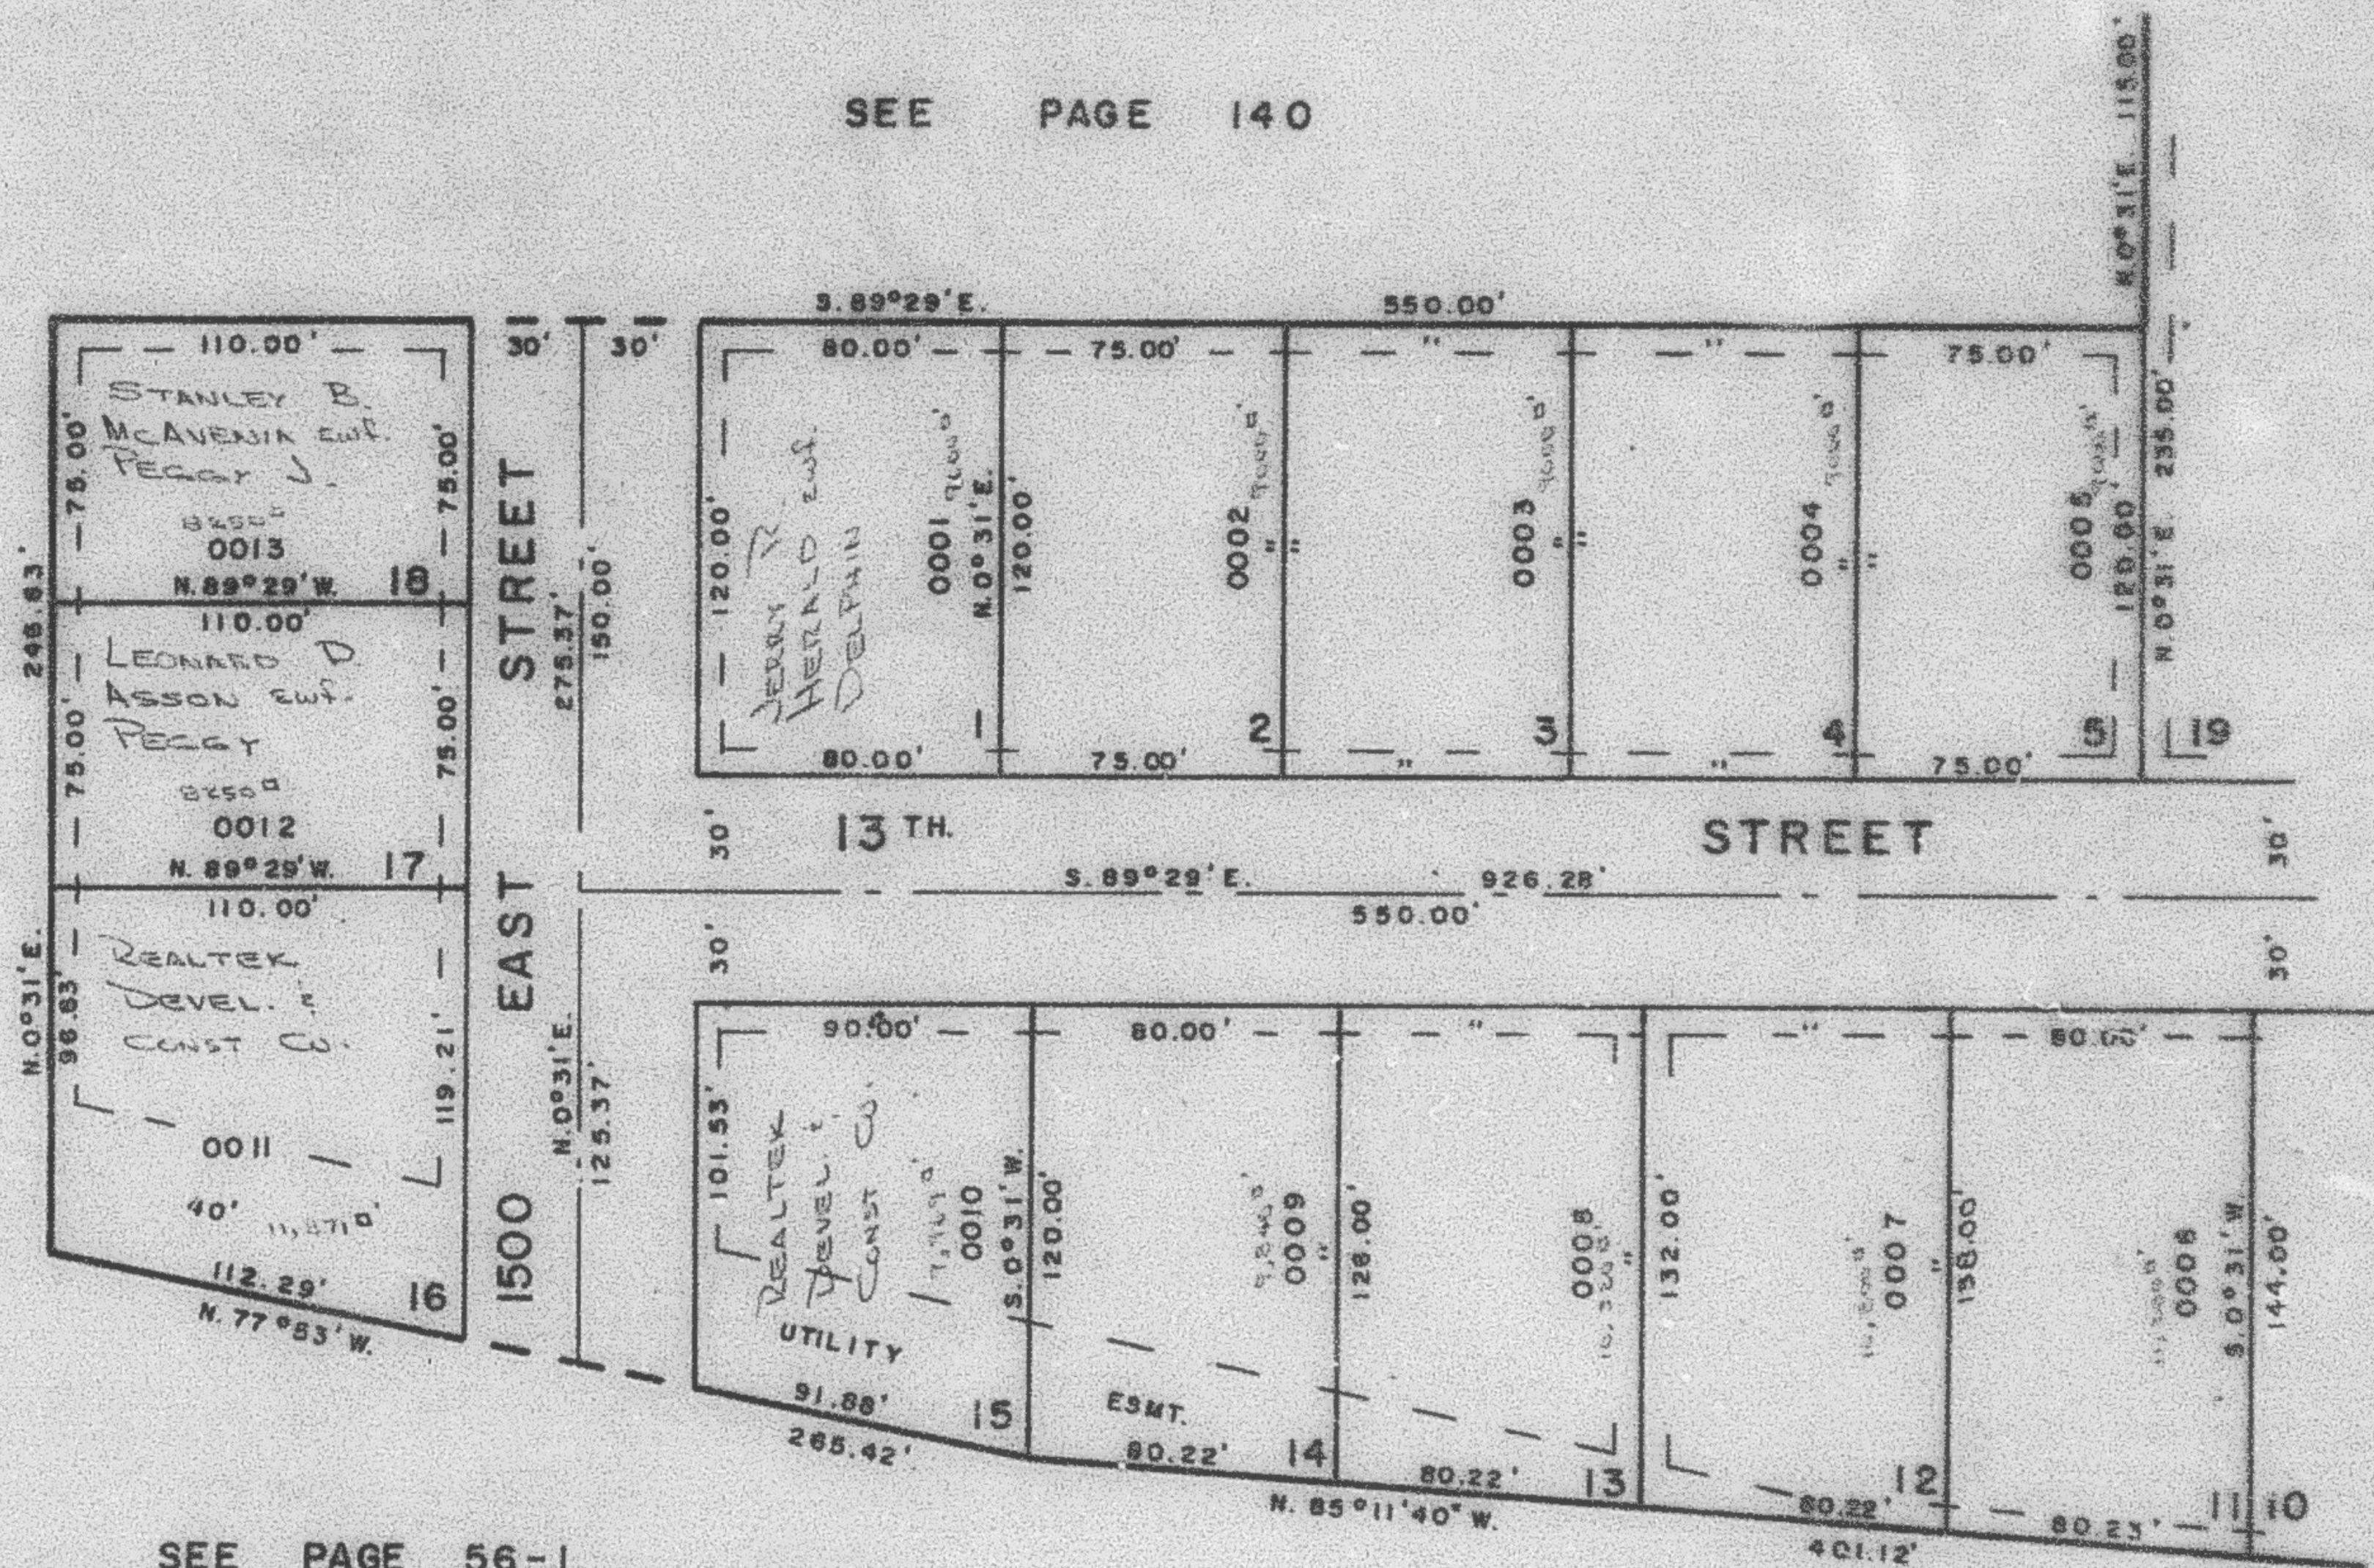

SEE PAGE
 147

SEE PAGE 56-1

SEE PAGE 45

FOR COMPLETE ENG. DATA
 SEE ORIG. DED. PLAT IN
 BOOK 18, PAGE 78

7' UTILITY & DRAINAGE EASEMENTS
 EACH SIDE OF PROPERTY LINE AS
 INDICATED BY DASHED LINES