

PART OF N. 1/2 OF SECTION 22, T.6 N., R.1 W., S.L.B. & M.
ROLLING HILLS ADDITION NO. 7

147

TAXING UNIT 25

LOTS 6-10 & 19
 IN OGDEN CITY
 SCALE 1"=50'

PREFIX 13-147

SEE PAGE 55


EXCEPT WHERE OTHERWISE SHOWN
 ALL LOTS OWNED BY
 J. C. H., Inc.

SEE PAGE 140

SEE PAGE 45

CORP. OF THE PRESIDING BISHOP
 OF THE CHURCH OF JESUS CHRIST
 OF LATTER-DAY SAINTS

SEE PAGE 146

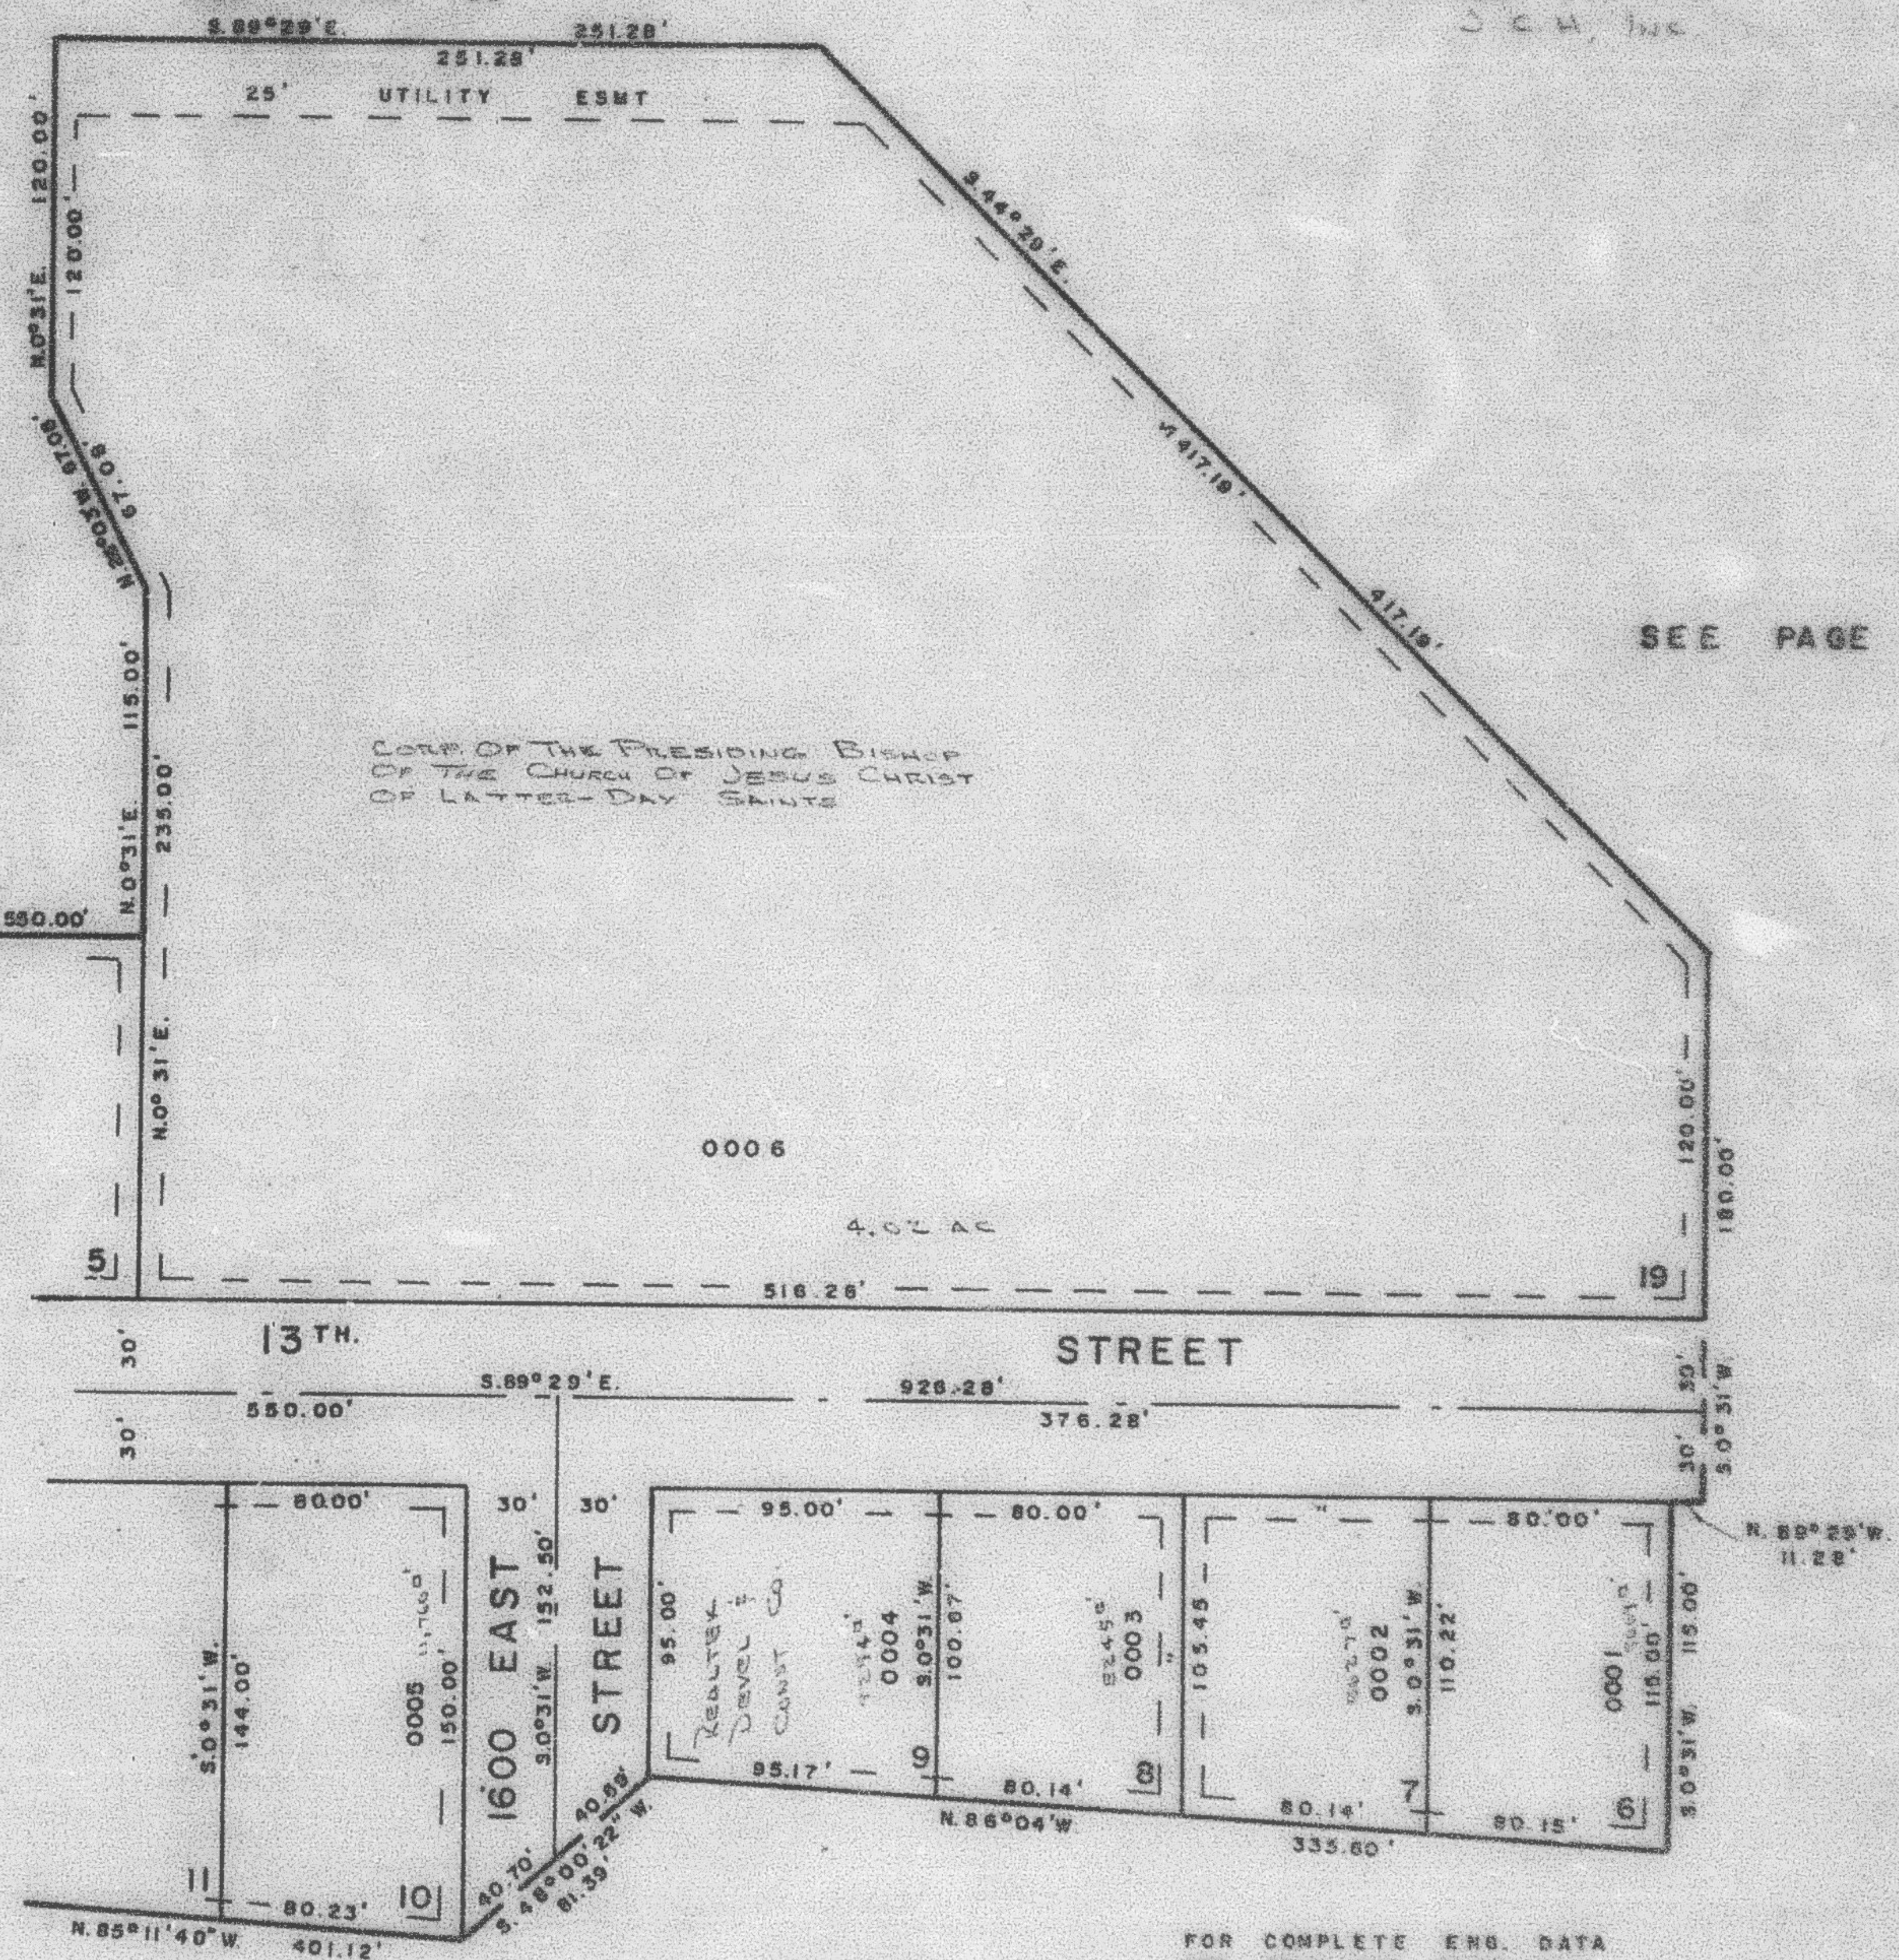

SEE PAGE 45

FOR COMPLETE ENG. DATA
 SEE ORIG. DED. PLAT IN
 BOOK 18, PAGE 75

7' UTILITY & DRAINAGE EASEMENT
 EACH SIDE OF PROPERTY LINE IS
 INDICATED BY DASHED LINES